



NOTE:  
SEE SHEET 48 FOR  
INTERCONNECT NOTES

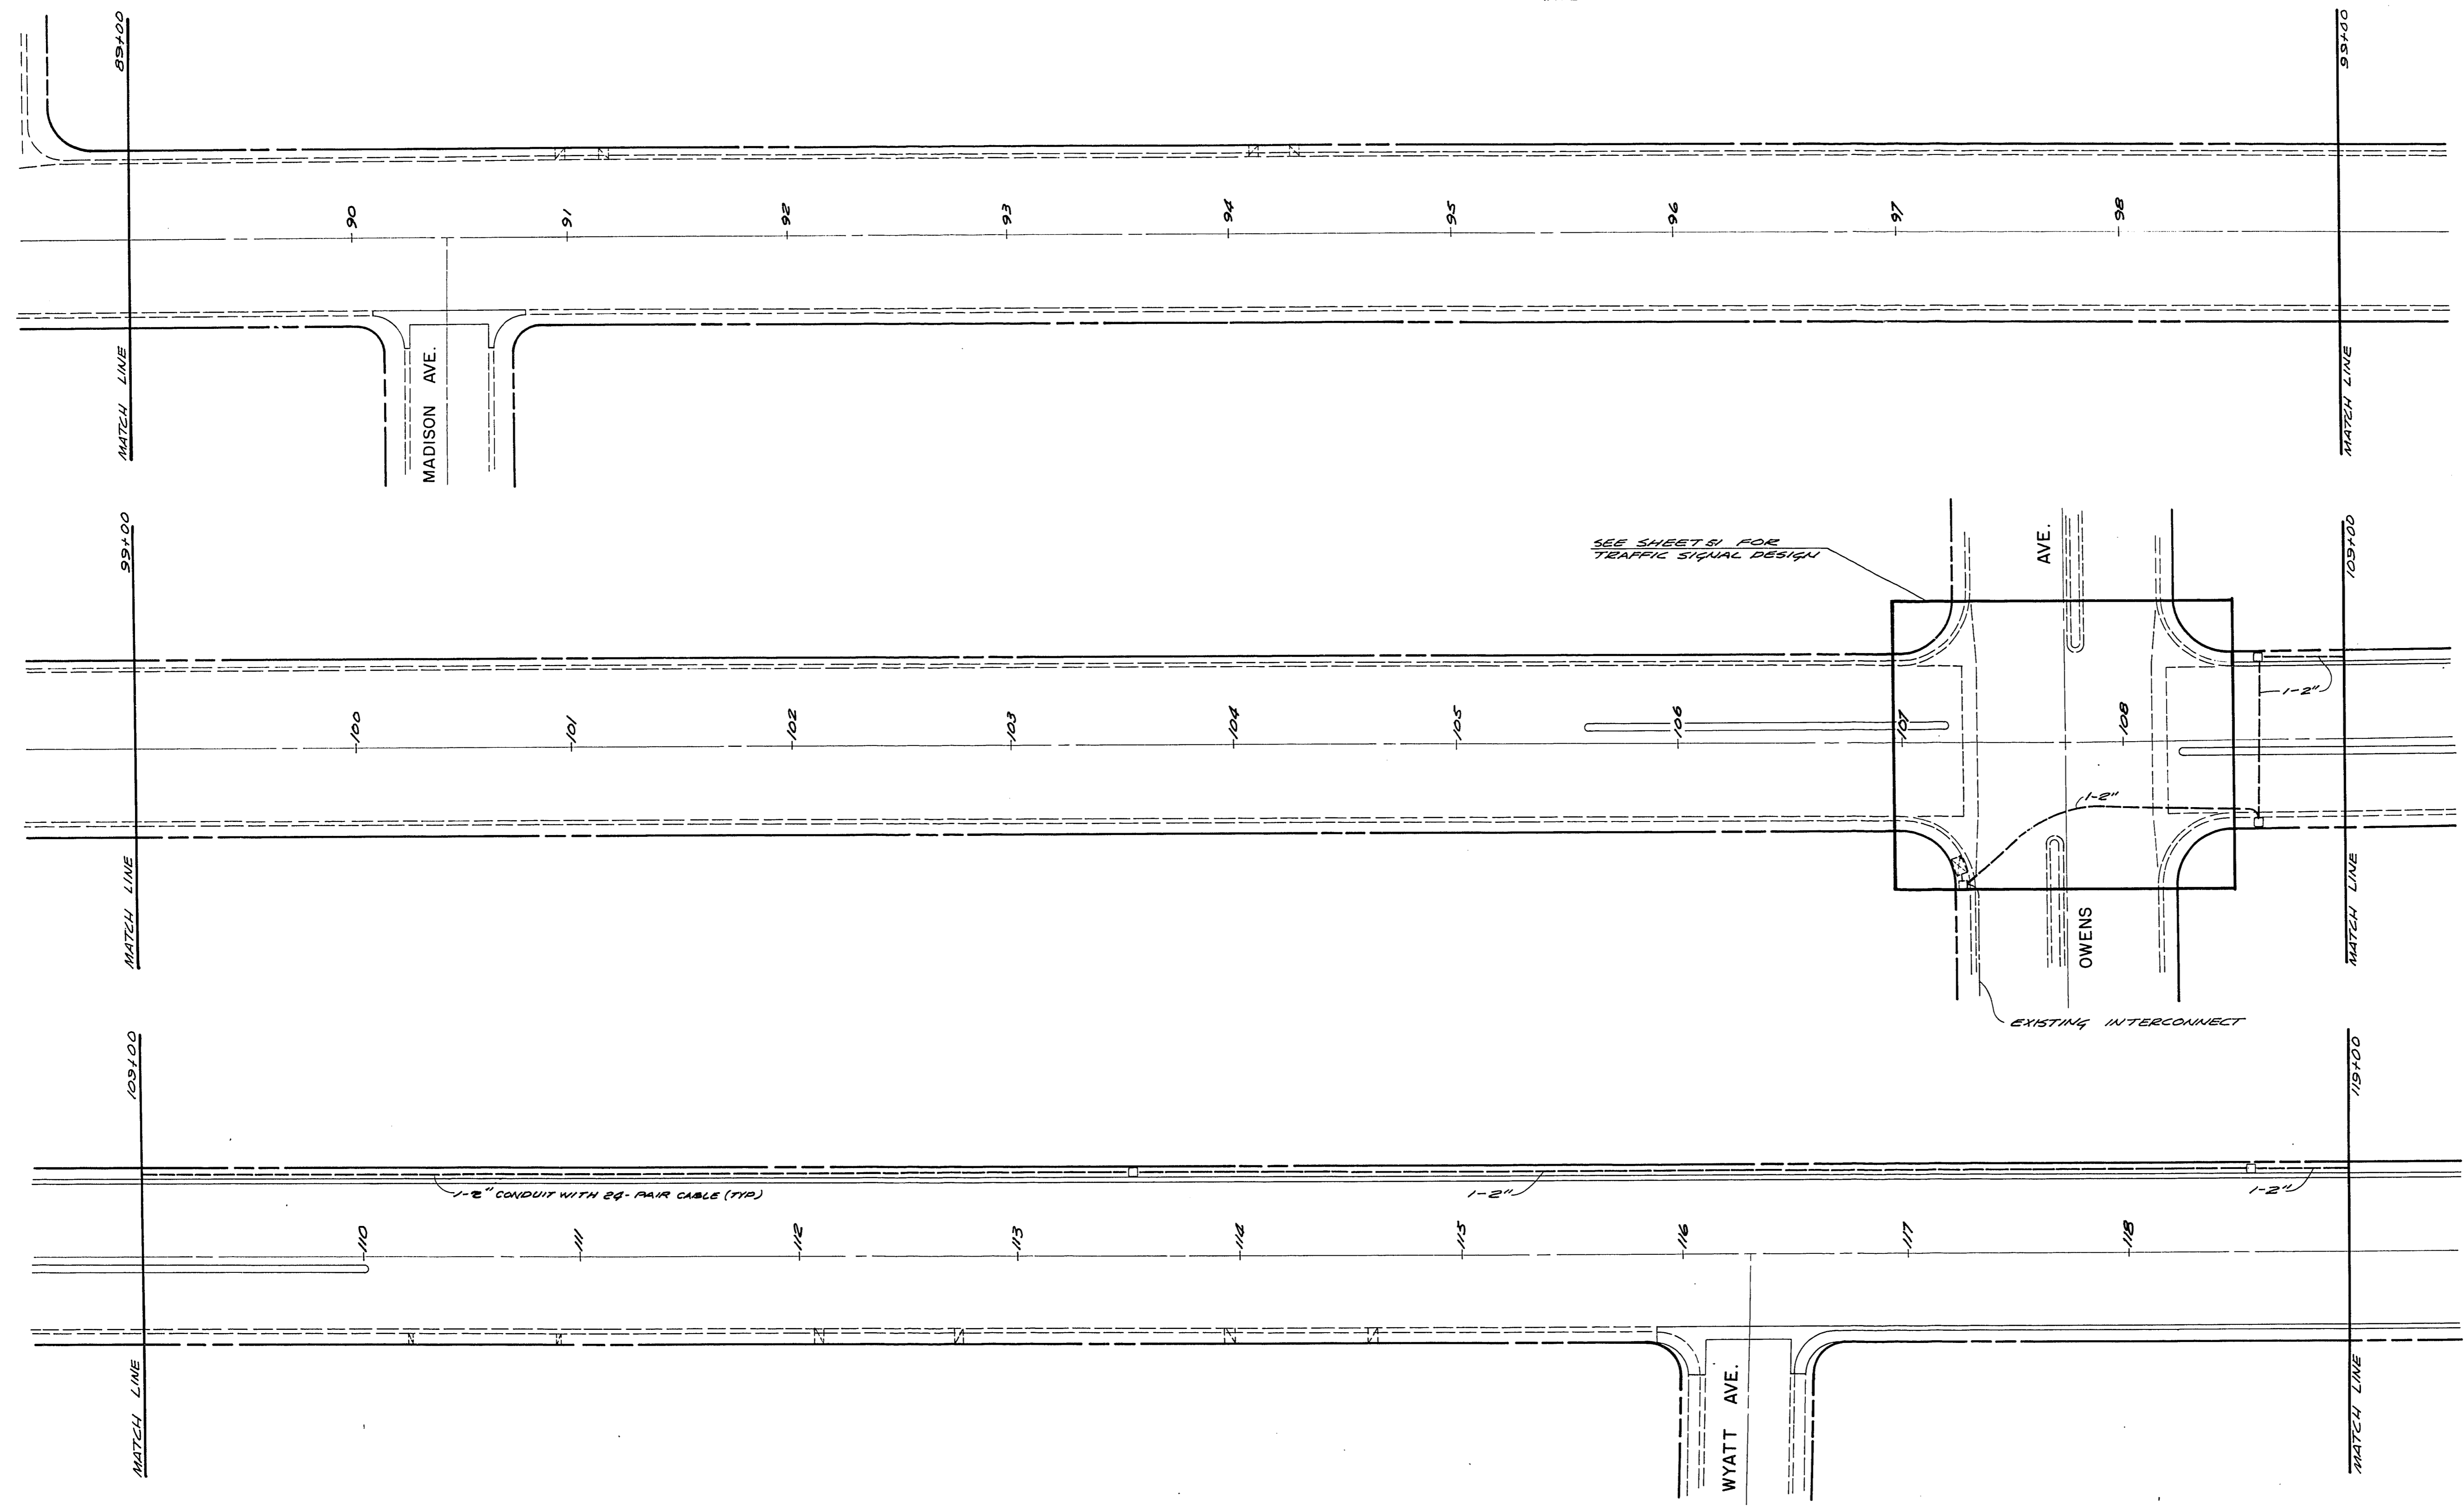

REVISIONS			
NO.	DESCRIPTION/DATE	BY	

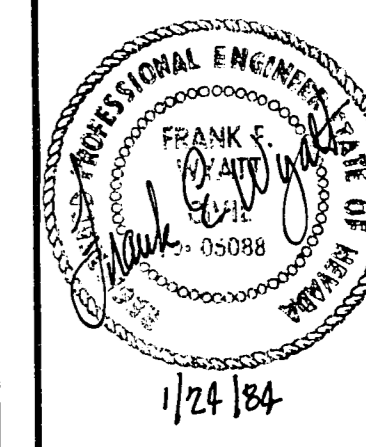

SPARKS, NEVADA  
LAS VEGAS, NEVADA  
SEATTLE, WASHINGTON  
**SEA**  
ENGINEERS/PLANNERS

CITY OF LAS VEGAS  
HIGHLAND DRIVE  
CHARLESTON BOULEVARD TO CAREY AVENUE  
**INTERCONNECT**  
89+00 TO 119+00

JOB NO. 2-0241-004-821  
DESIGNED DFP  
DRAWN PSW & TAM  
COMP.  
CHECKED FEW  
DATE DECEMBER, 1982

**56**

56 OF 75 SHEETS

19-d-501  
107-VB50A