


PLAN SURVEYED
PLOTTED
NOTE BOOK
NO. DATE

PROFILE SURVEYED
PLOTTED
NOTE BOOK
NO. DATE

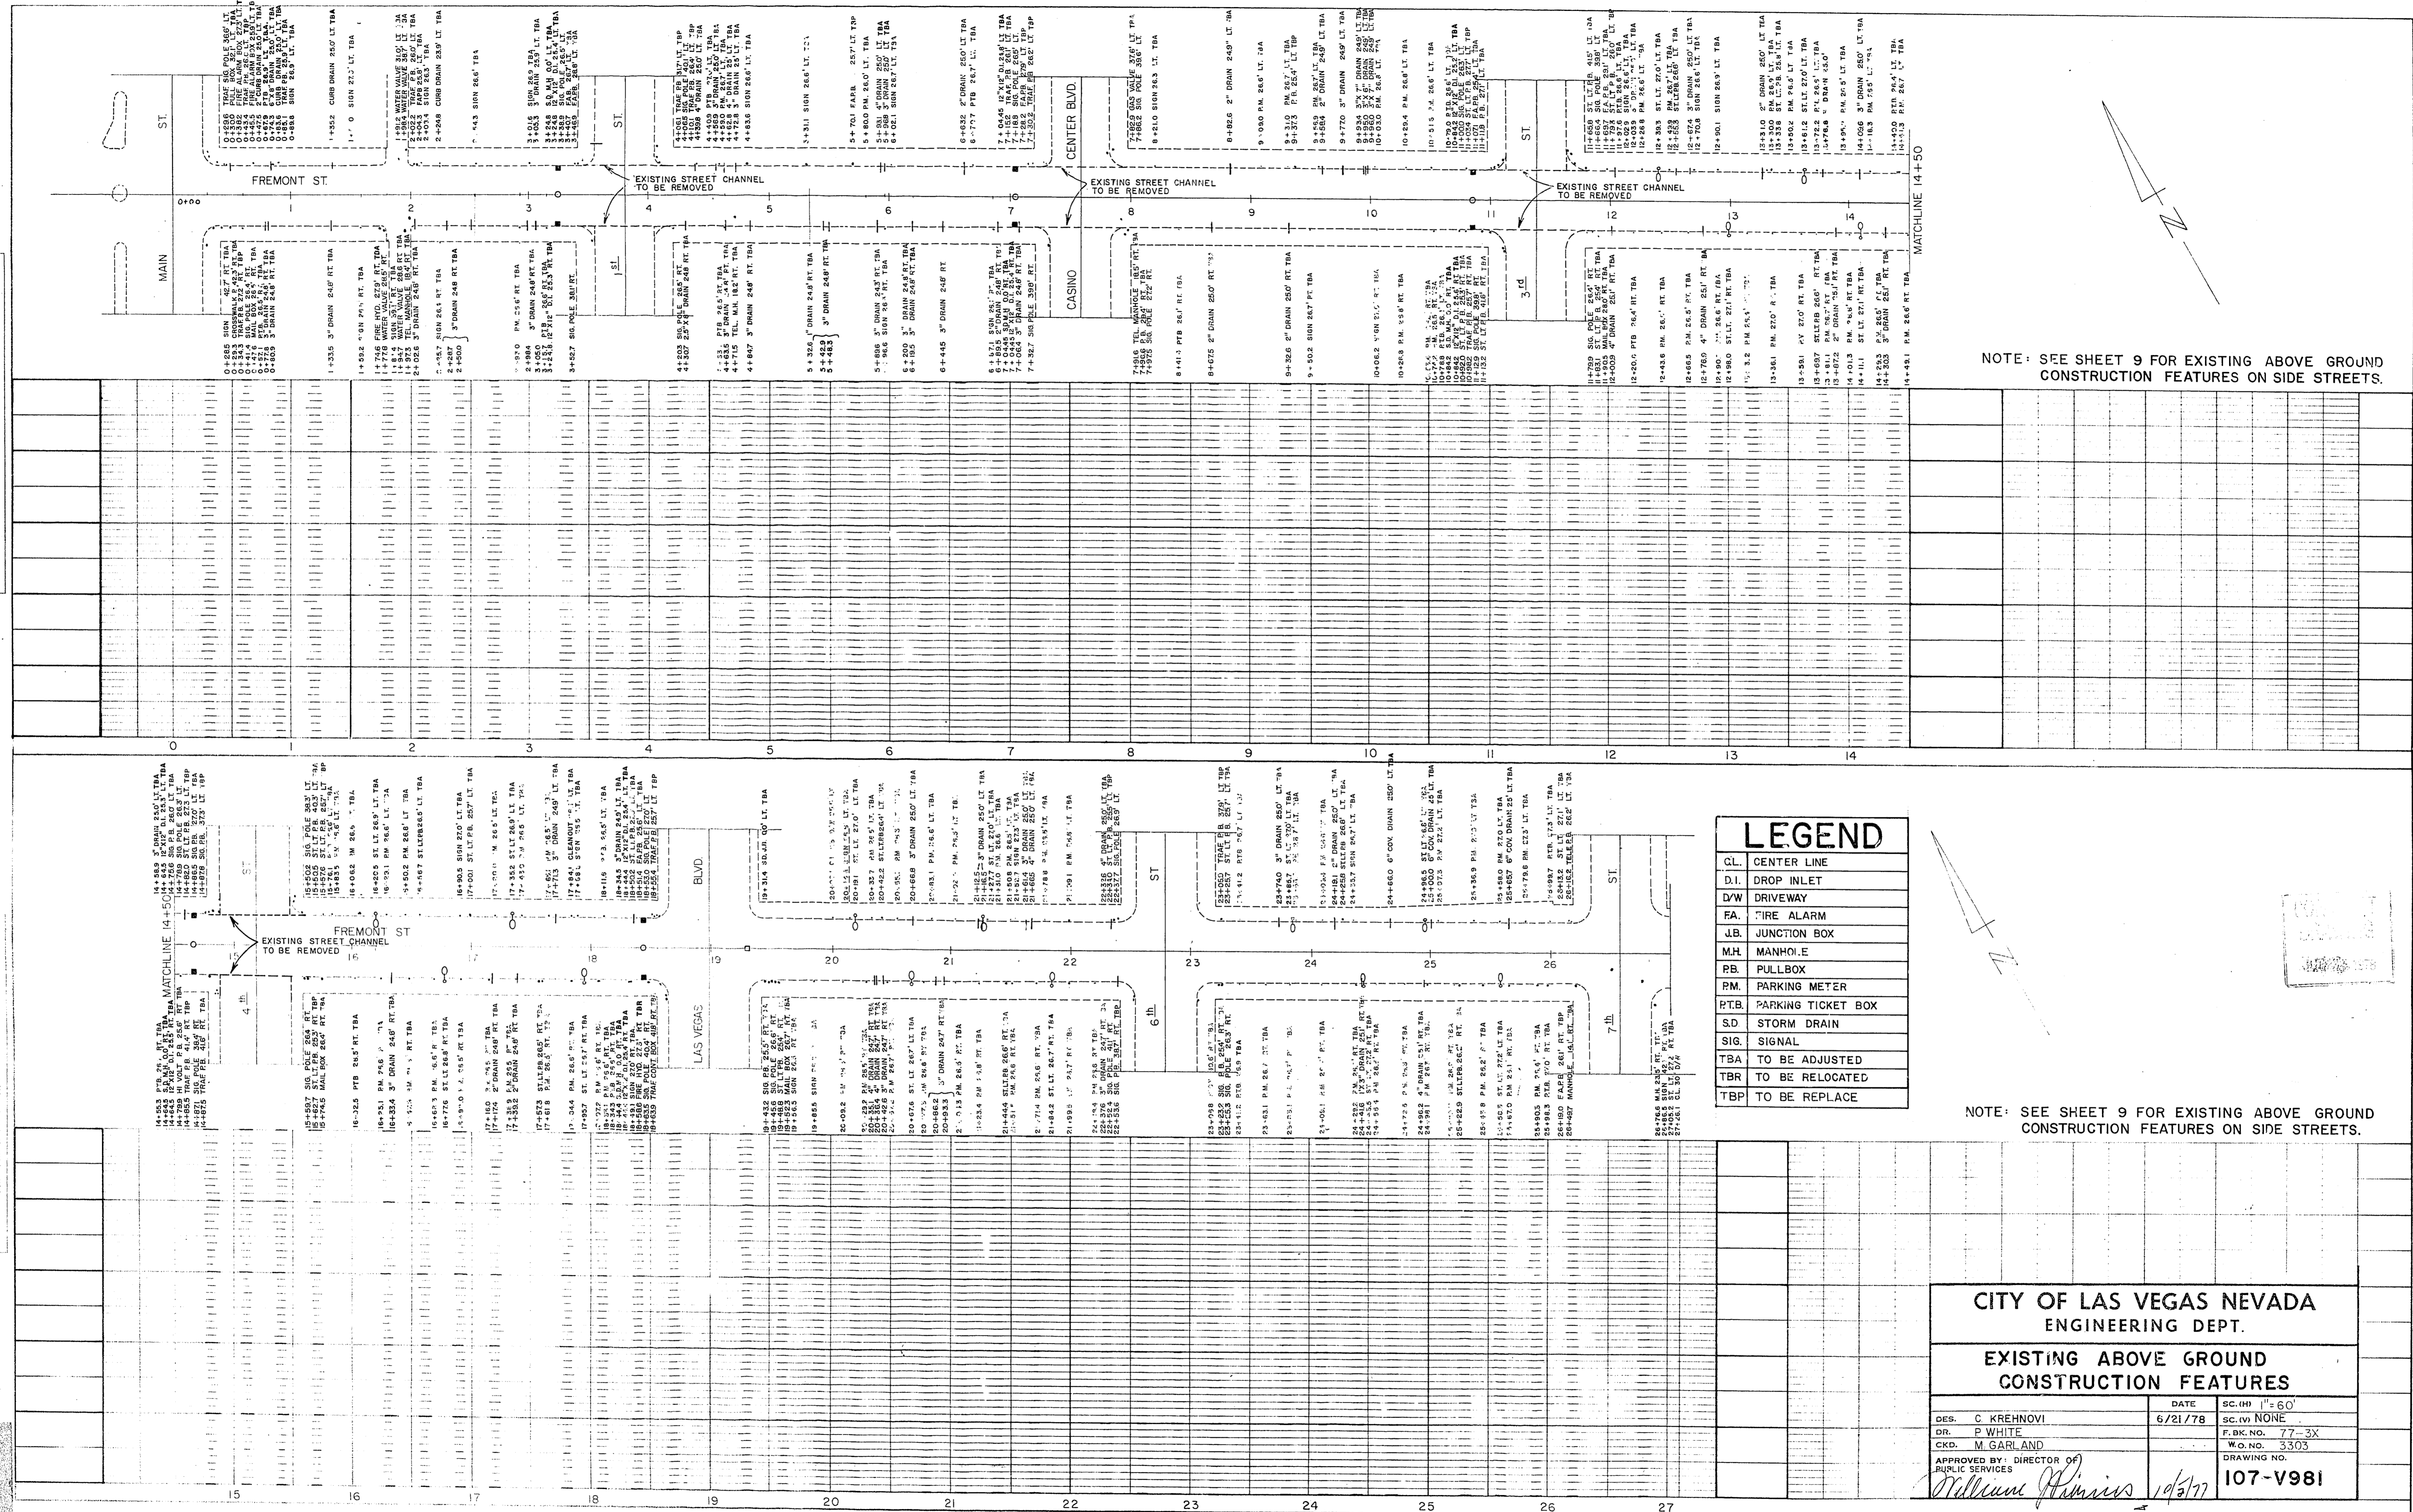

NOTE: SEE SHEET 9 FOR EXISTING ABOVE GROUND CONSTRUCTION FEATURES ON SIDE STREETS.

NOTE: SEE SHEET 9 FOR EXISTING ABOVE GROUND CONSTRUCTION FEATURES ON SIDE STREETS.

LEGEND

CL	CENTER LINE
D.I.	DROP INLET
D/W	DRIVEWAY
FA	FIRE ALARM
J.B.	JUNCTION BOX
M.H.	MANHOLE
P.B.	PULL BOX
R.M.	PARKING METER
R.T.B.	PARKING TICKET BOX
S.D.	STORM DRAIN
SIG.	SIGNAL
T.B.A.	TO BE ADJUSTED
T.B.R.	TO BE RELOCATED
T.B.P.	TO BE REPLACE

**CITY OF LAS VEGAS NEVADA
ENGINEERING DEPT.**

**EXISTING ABOVE GROUND
CONSTRUCTION FEATURES**

DES. C. KREHNOVI	DATE 6/21/78	SC. (H) 1"=60'
DR. P. WHITE		SC. (V) NONE
CKD. M. GARLAND		F. BK. NO. 77-3X
		W.O. NO. 3303
APPROVED BY: DIRECTOR OF PUBLIC SERVICES		DRAWING NO. 107-V981

William Harris 10/1/77