



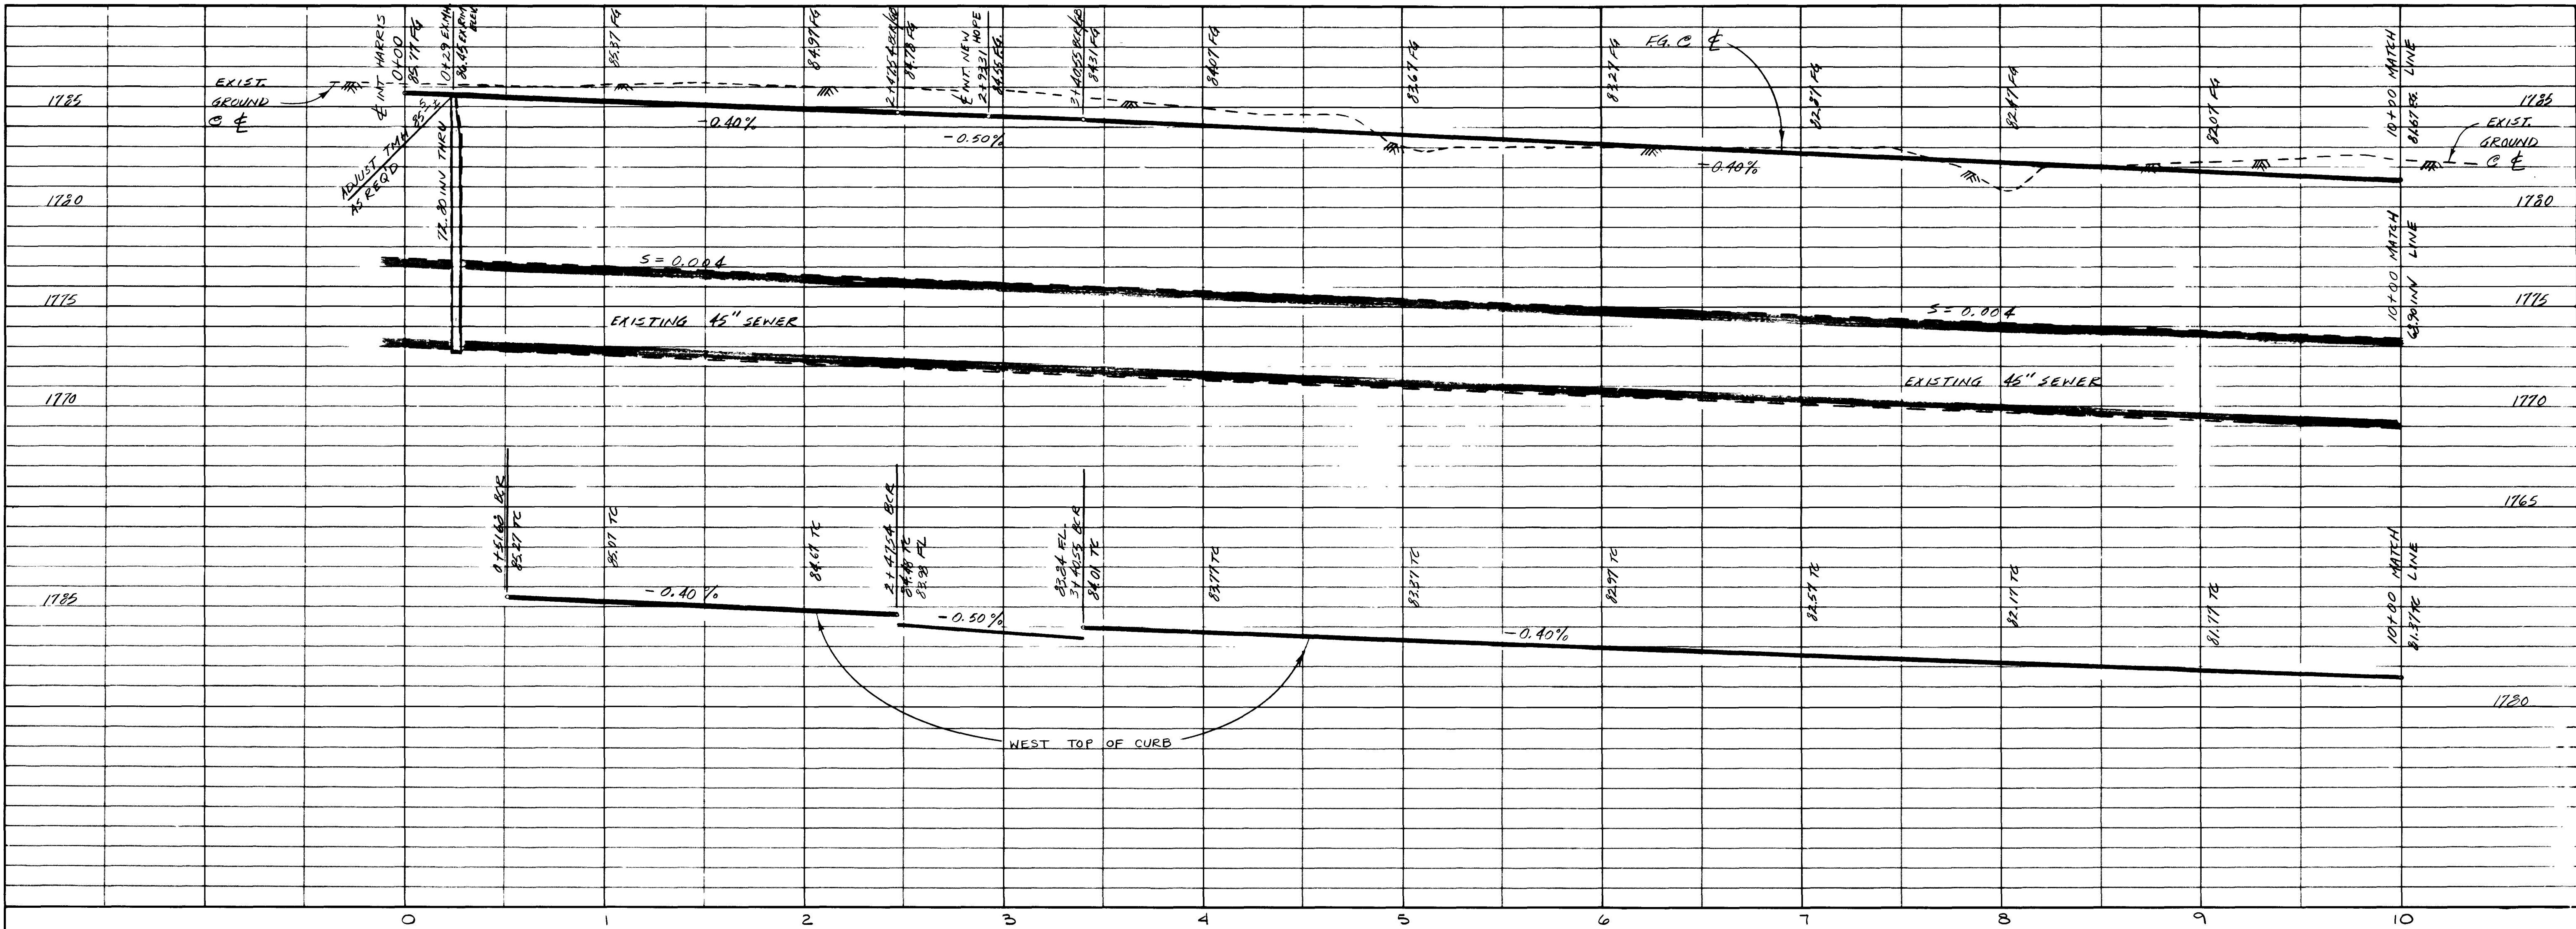


REVISION	BY	DATE
1	CLV	8/17/83
2	CLV	8/17/83
3	CLV	8/17/83

PROJECT: SANDHILL INTERSECTION
 CLIENT: SANDHILL INTERSECTION
 DESIGNER: CLV
 CHECKER: CLV
 APPROVED: *Michael S. Rodriguez*
 DATE: 8/17/83

CONSULTING ENGINEERS • PLANNERS
 2800 WEST SAHARA AVENUE BUILDING 4, SUITE B
 LAS VEGAS, NEVADA 89102 PHONE (702) 872-7550

vtm nevada

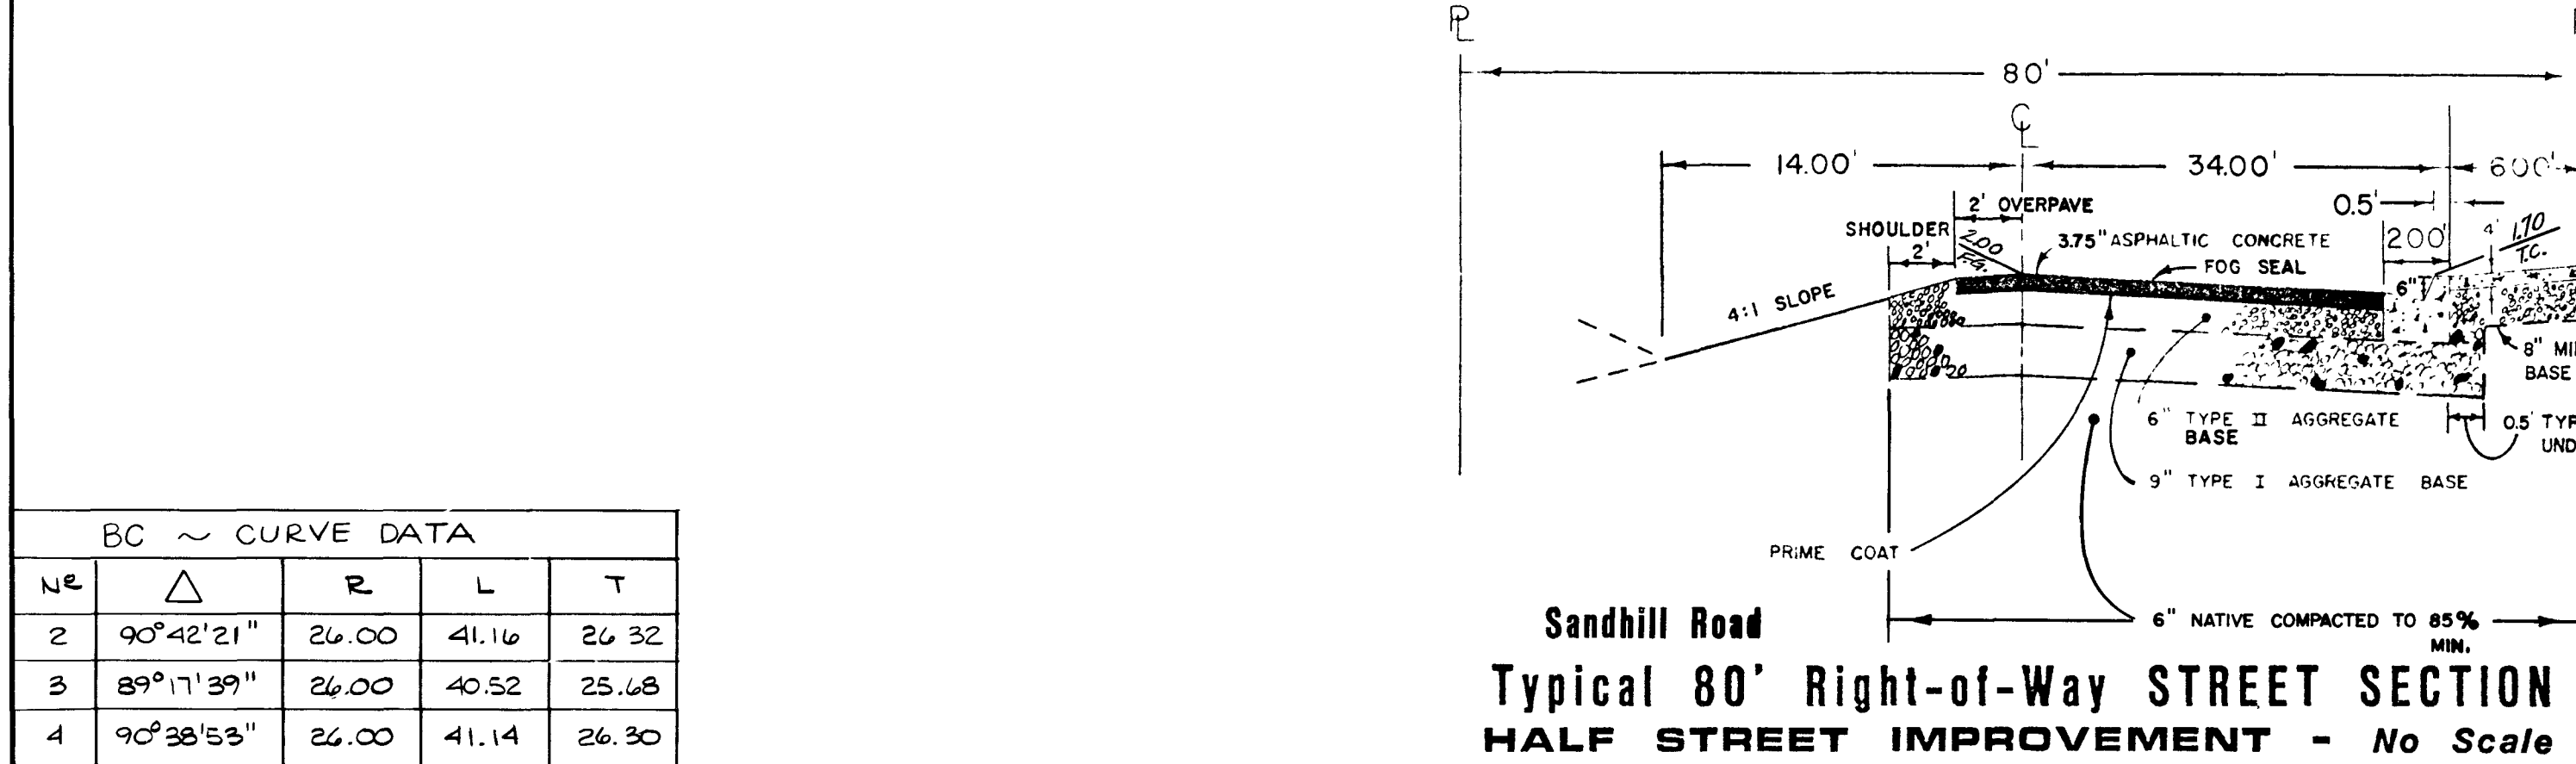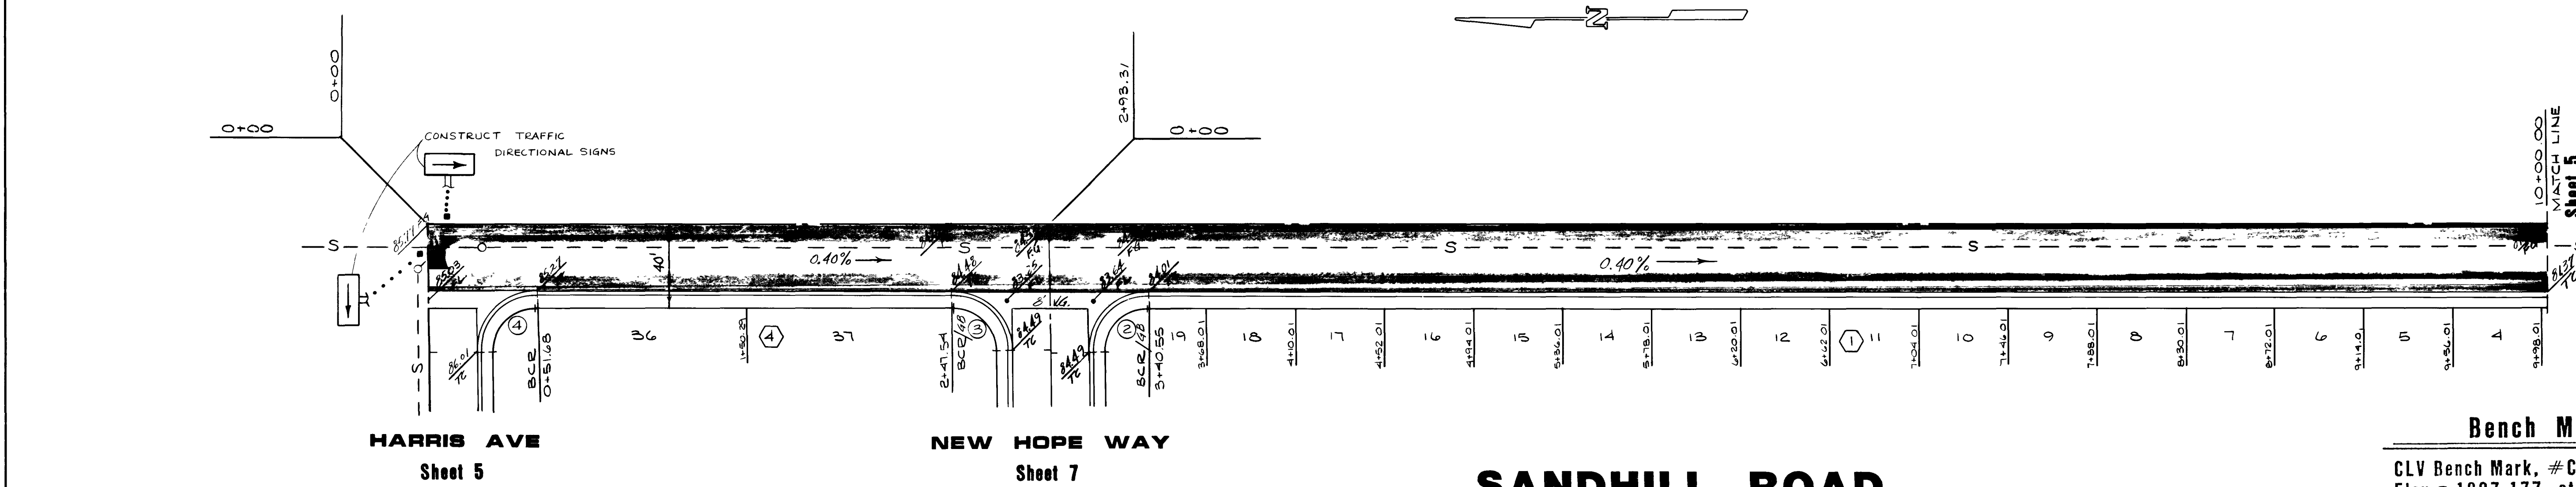

BC ~ CURVE DATA				
NR	Δ	R	L	T
2	90°42'21"	26.00	41.16	26.32
3	89°17'39"	26.00	40.52	25.68
4	90°38'53"	26.00	41.14	26.30

SANDHILL ROAD 0 + 00 to 10 + 00

Bench Mark
 CLV Bench Mark, #CLV06125A14,
 Elev = 1807.177, at the SW corner
 of Osage & Pecos

APPROVAL
James B. [Signature]
 C.L.V. FLOOD CONTROL
 & LAND DEVELOPMENT
 DATE: 8/17/83

STREET PLAN & PROFILE
 SANDHILL ROAD

GREENWOOD TERRACE - UNIT 1

WO NO. 3089
 BY: G.R.
 DATE: 8/17/83
 SCALE: HOR: 1" = 40', VERT: 1" = 4'
 SHEET: 4
 OF 14 SHEETS

