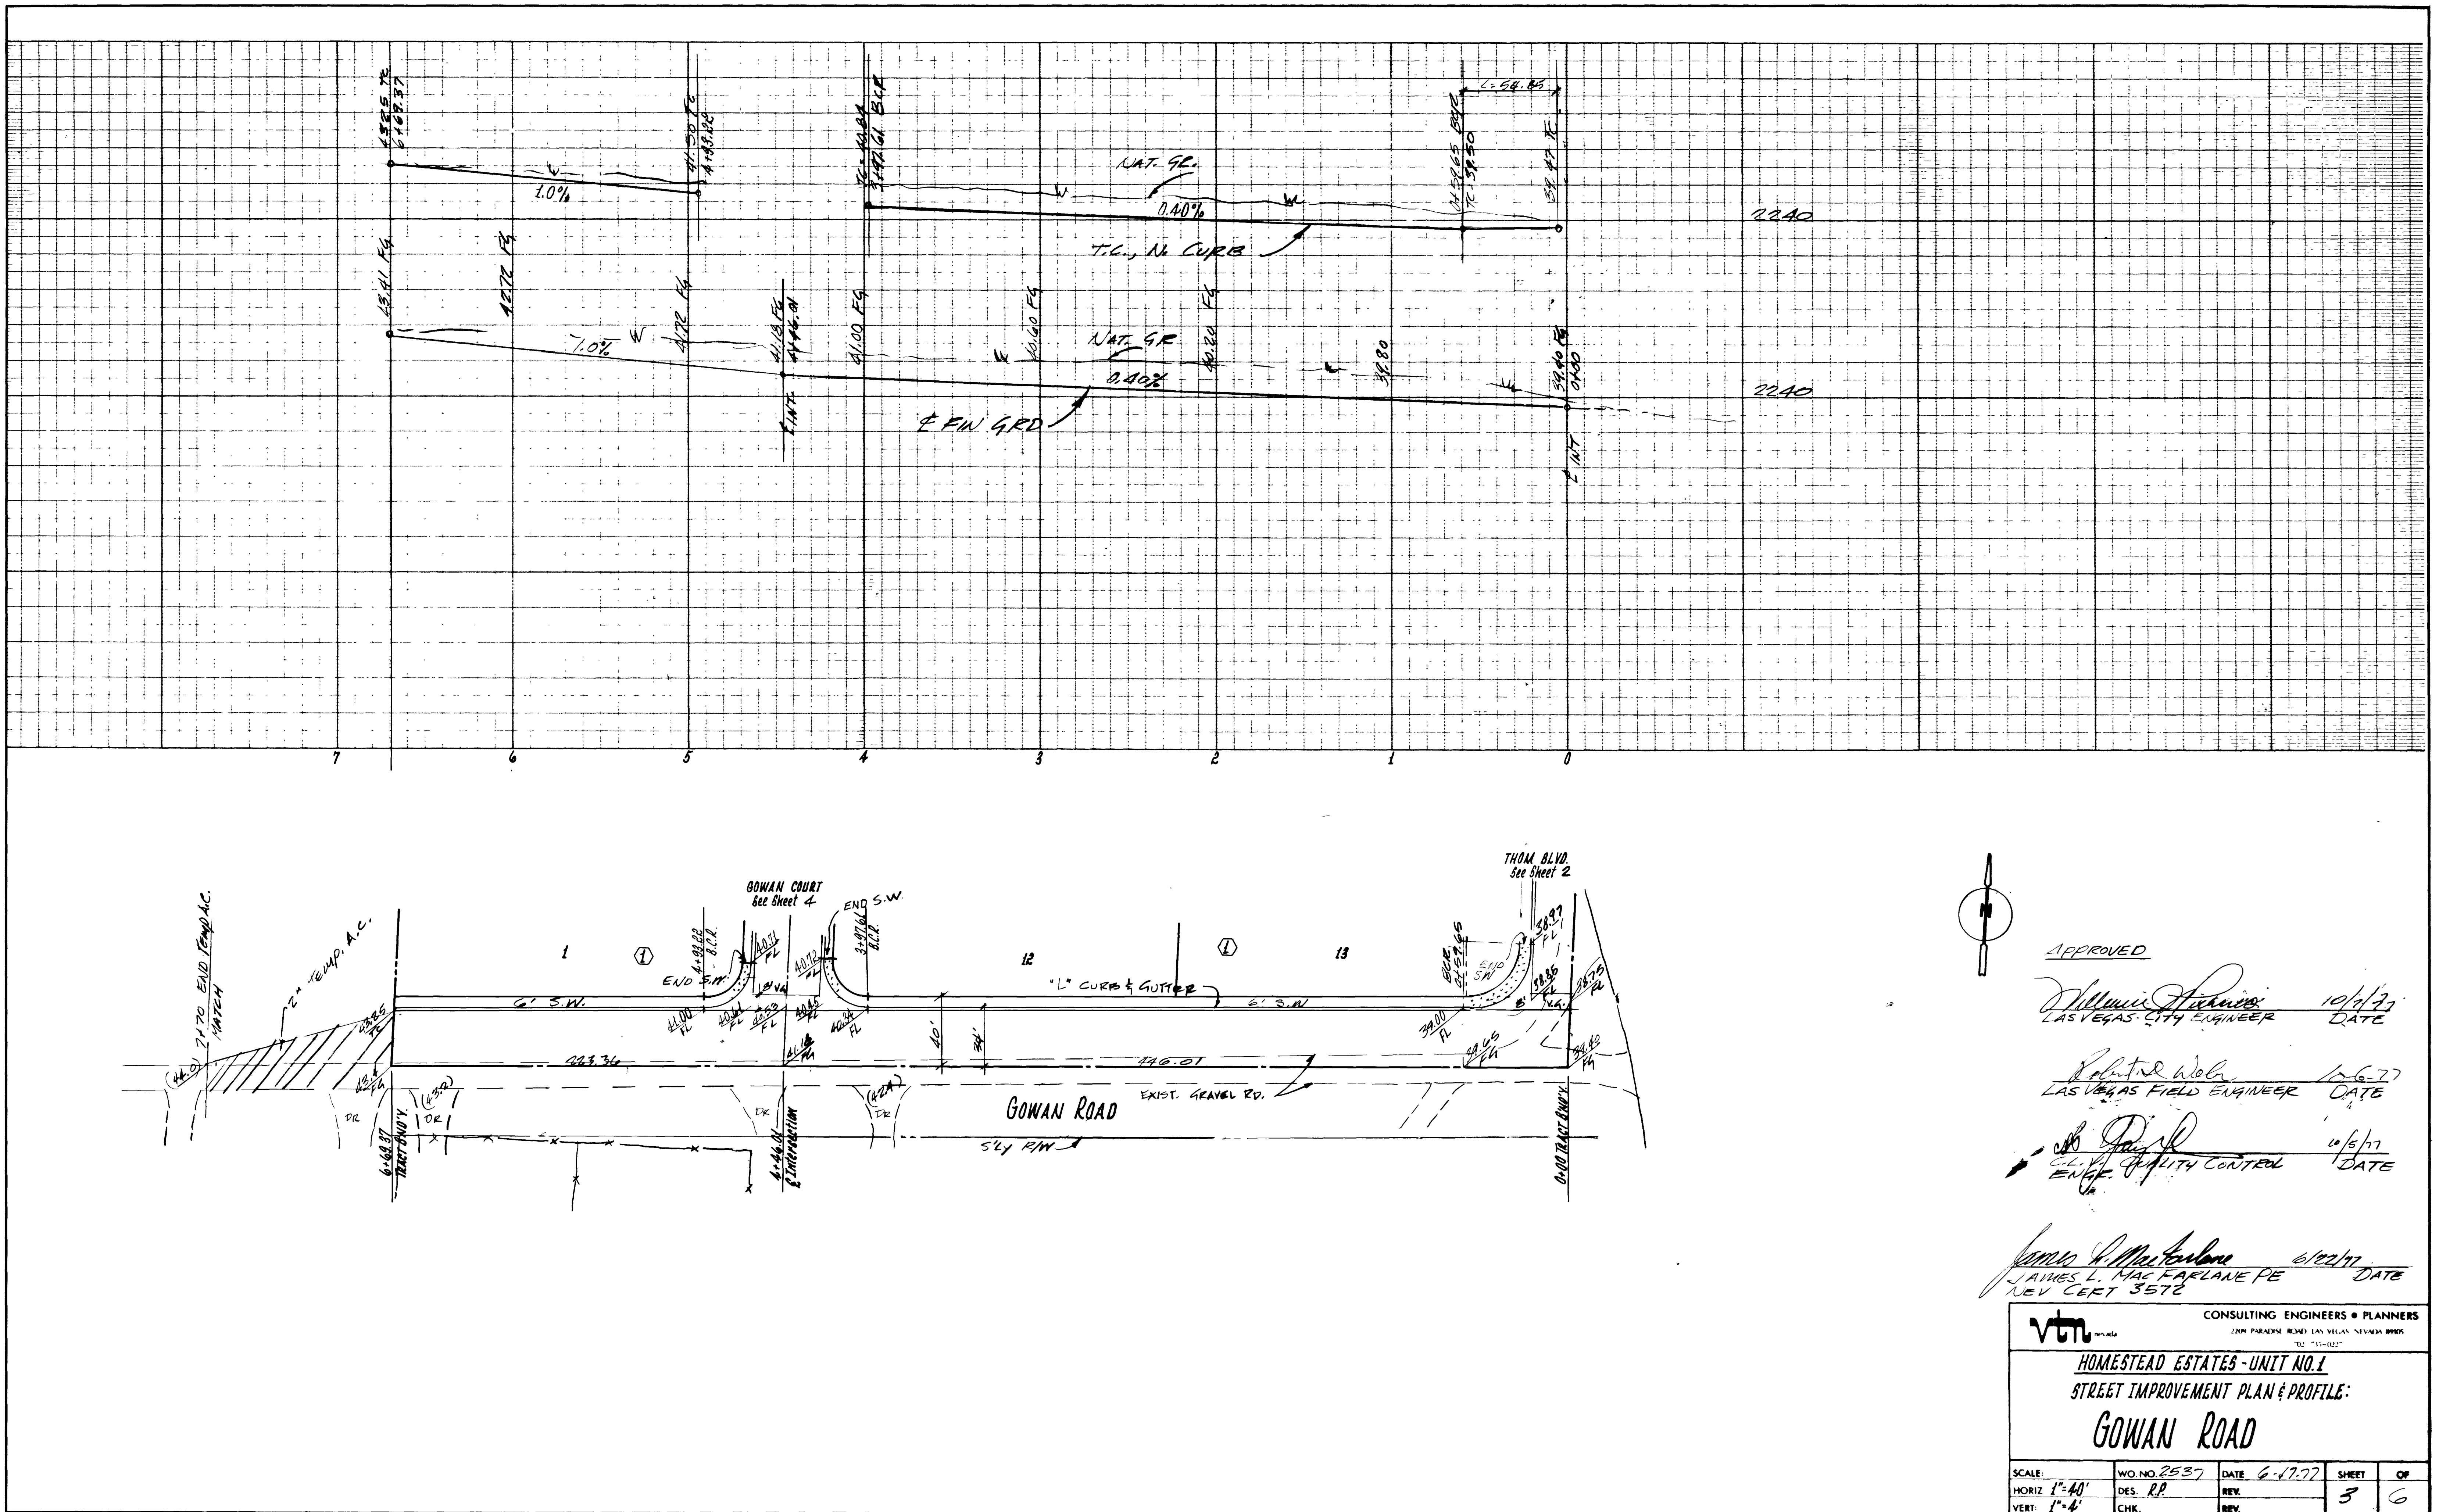


APPROVED

William J. Hines 10/1/77
LAS VEGAS CITY ENGINEER DATE

Robert Welch 12/6/77
LAS VEGAS FIELD ENGINEER DATE

Sh. Papp 10/6/77
ENGR. QUALITY CONTROL DATE

James L. MacFarlane 6/22/77
JAMES L. MACFARLANE PE DATE
NEV CERT 3576

vti CONSULTING ENGINEERS • PLANNERS 2200 PARKVIEW ROAD LAS VEGAS, NEVADA 89102 TEL. 752-0121			
HOMESTEAD ESTATES - UNIT NO. 1 STREET IMPROVEMENT PLAN & PROFILE: GOWAN ROAD			
SCALE:	WO. NO. 2537	DATE 6-17-77	SHEET
HORIZ 1"=40'	DES. RP	REV.	OP
VERT 1"=4'	CHK.	REV.	3 6

