
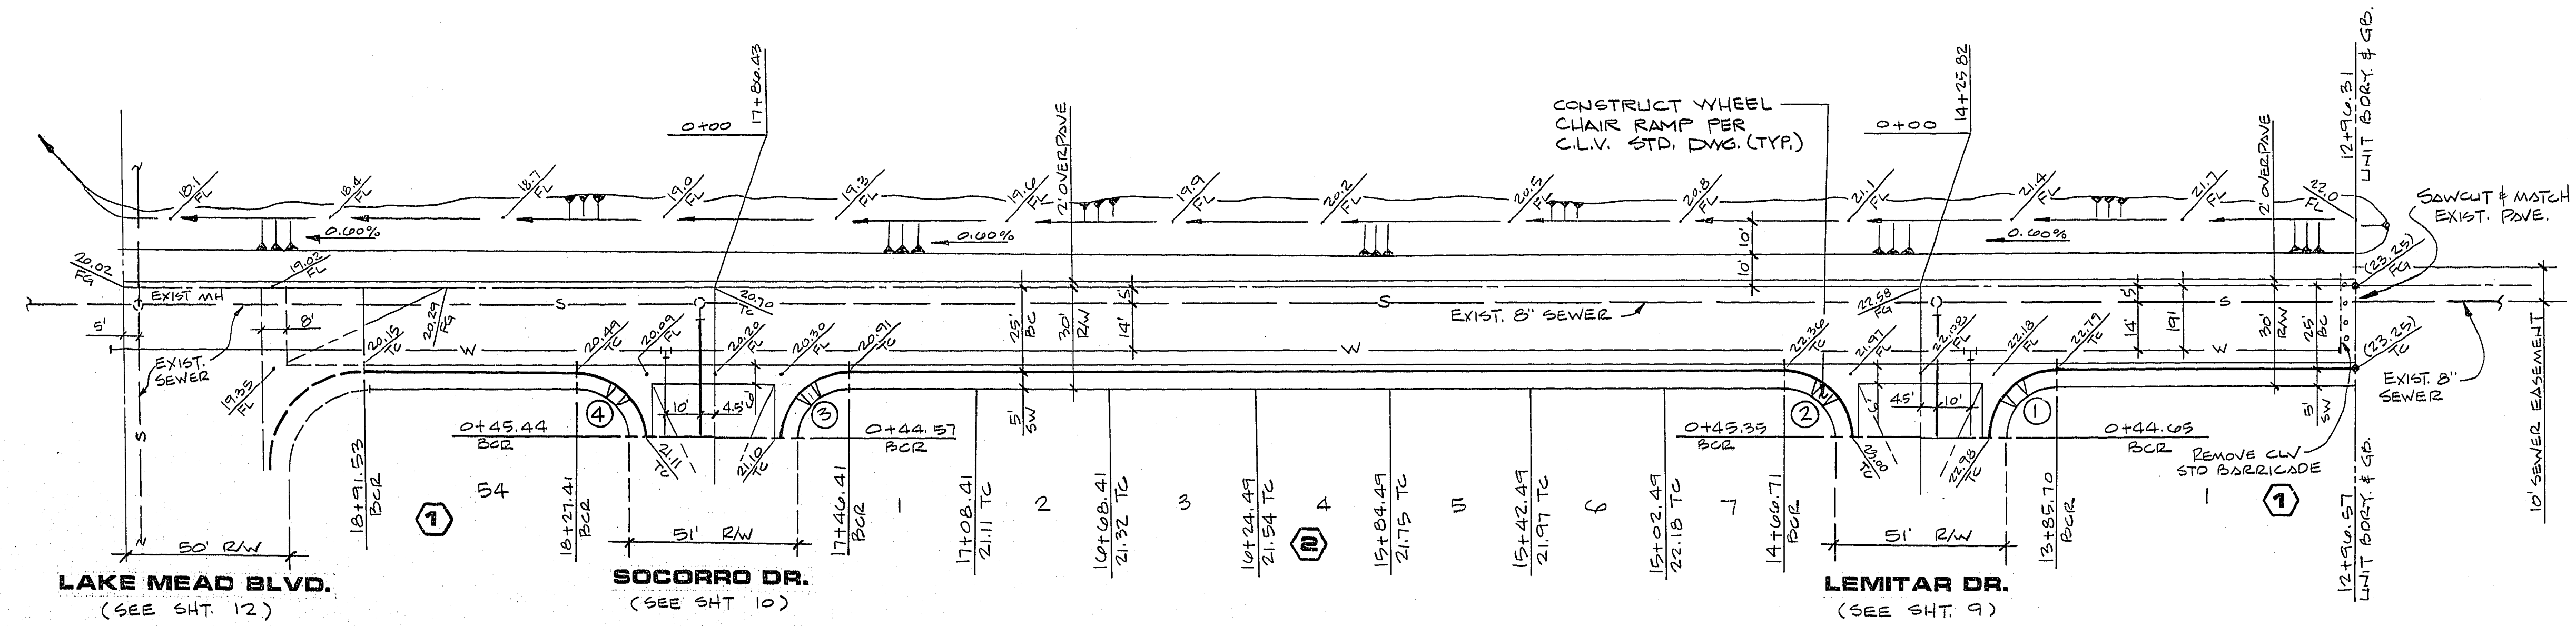


PROFILE
 SCALE: HORIZ. 1" = 30'
 VERT. 1" = 3'


NOTE:
 ADJUST EXIST. TOP OF MANHOLES STATION
 14+21.32, 17+90.93, 19+59.94 TO FINISHED GRADE.

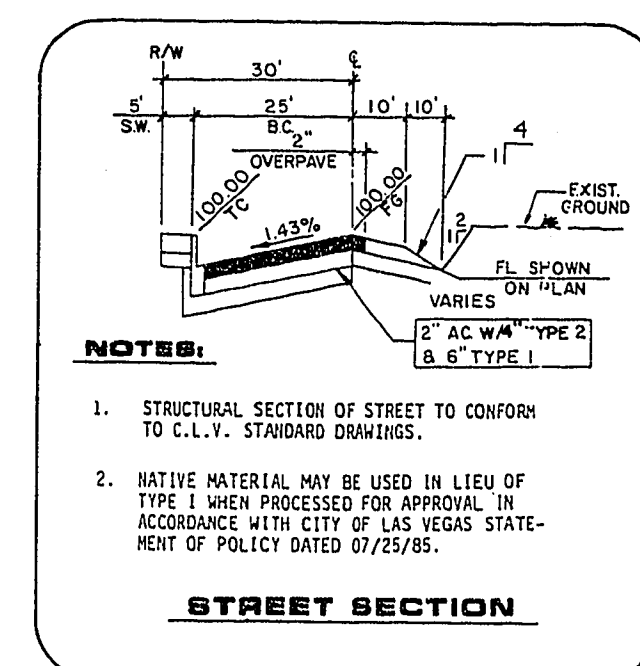

JAMES BILBRAY DRIVE

BCR CURVE DATA

No	Δ	R	L	T
1	89° 30' 10"	20.00'	31.24'	19.83'
2	90° 29' 50"	20.00'	31.59'	20.17'
3	89° 23' 10"	20.00'	31.20'	19.79'
4	90° 36' 50"	20.00'	31.63'	20.22'

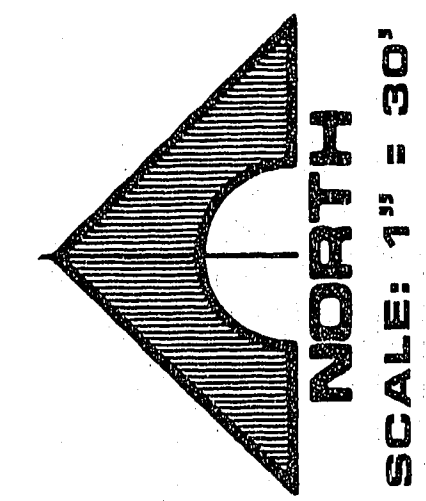

G. C. WALLACE
 Consulting Engineers, Inc.
 1555 South Rainbow Blvd. • Las Vegas, Nevada 89102 • 363-1200

METROPOLITAN DEVELOPMENT COMPANY
 FIRST COLONY NORTH
 JAMES BILBRAY DRIVE

SHEET
8
 OF 16 SHEETS