



FUTURE IRON MOUNTAIN RANCH VILLAGE 5 UNIT 5

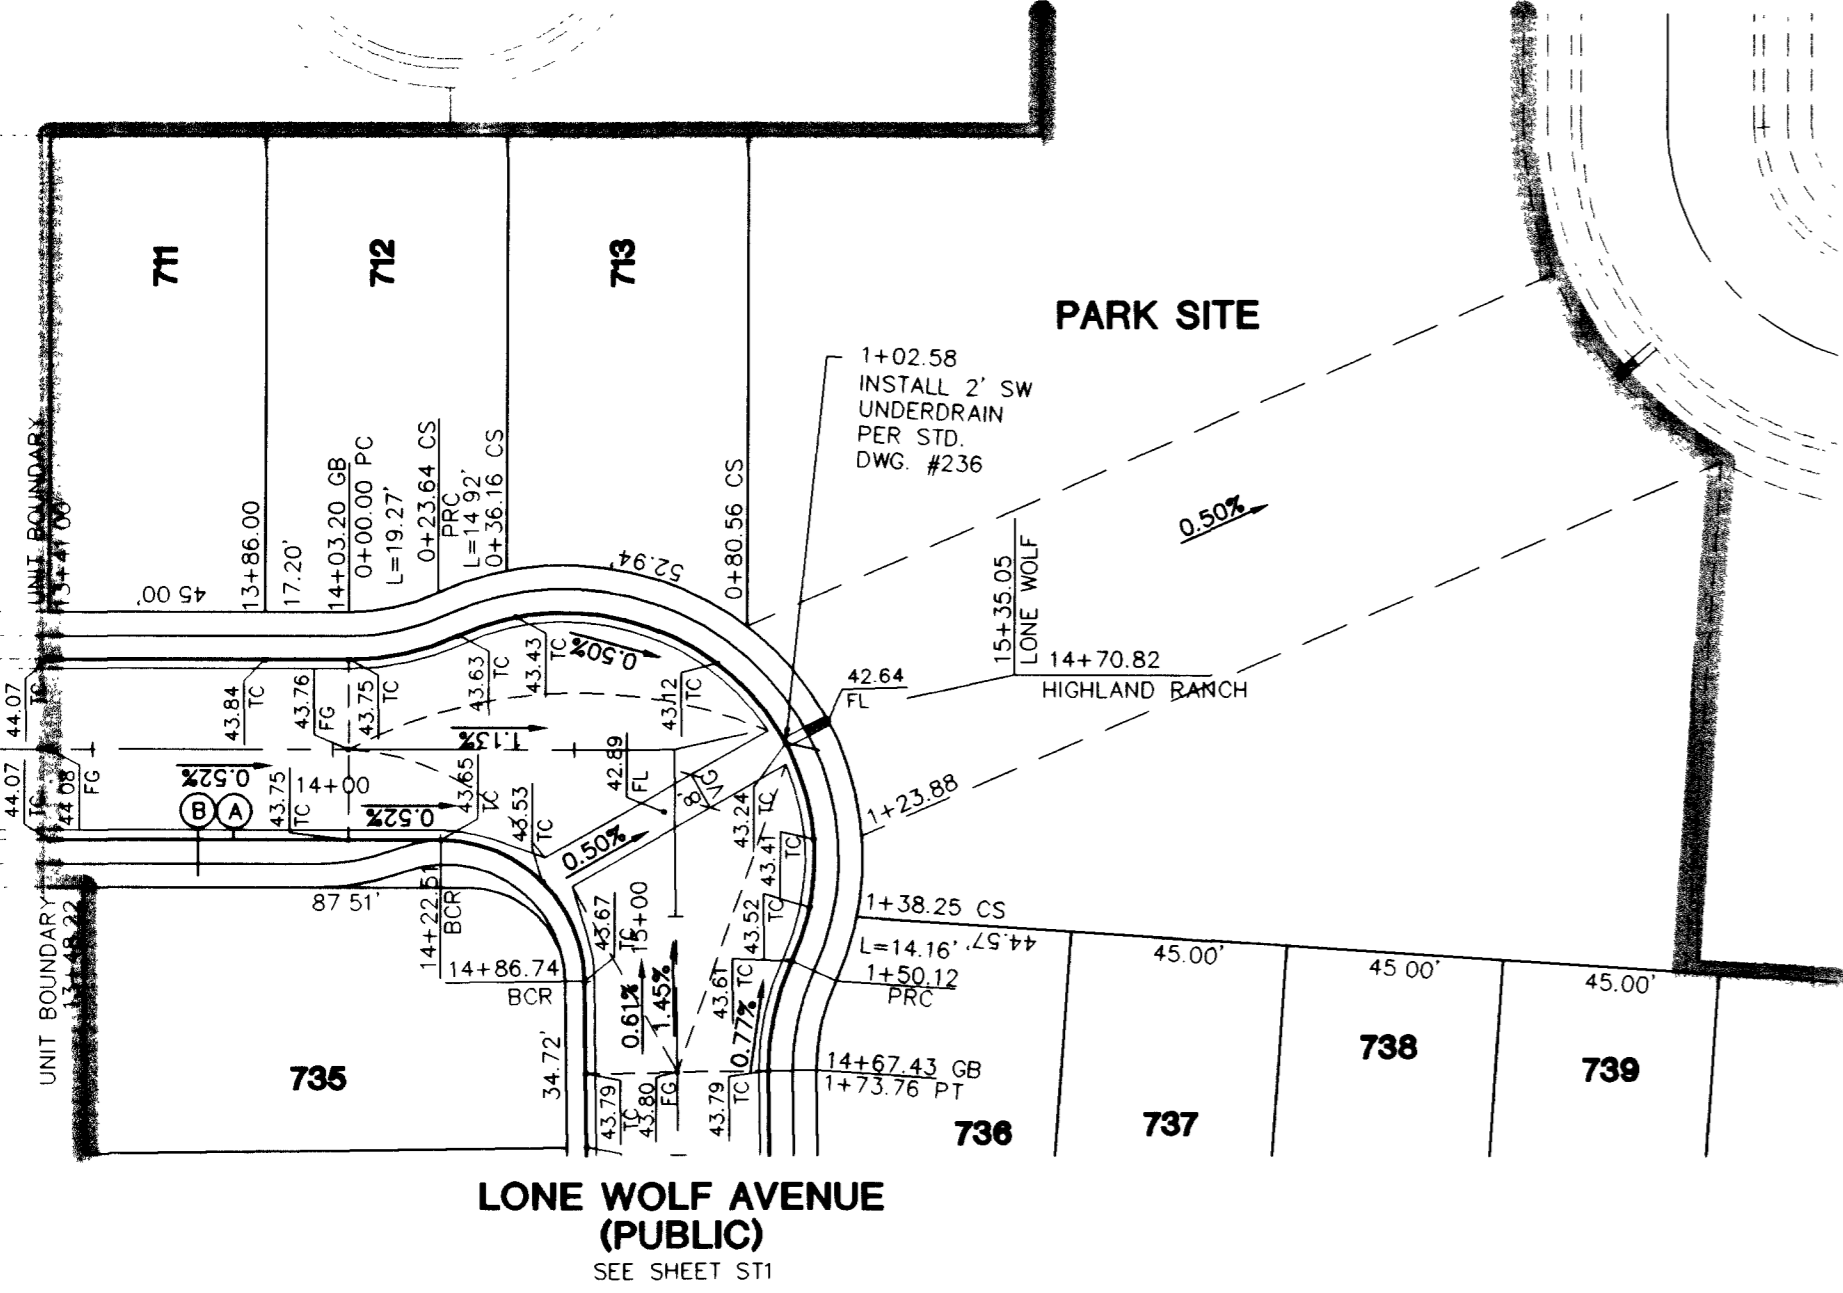


HIGHLAND RANCH STREET (PUBLIC)

EXISTING IRON MOUNTAIN RANCH VILLAGE 5 UNIT 1


REFER TO IMPROVEMENT PLANS PER VTN NEVADA

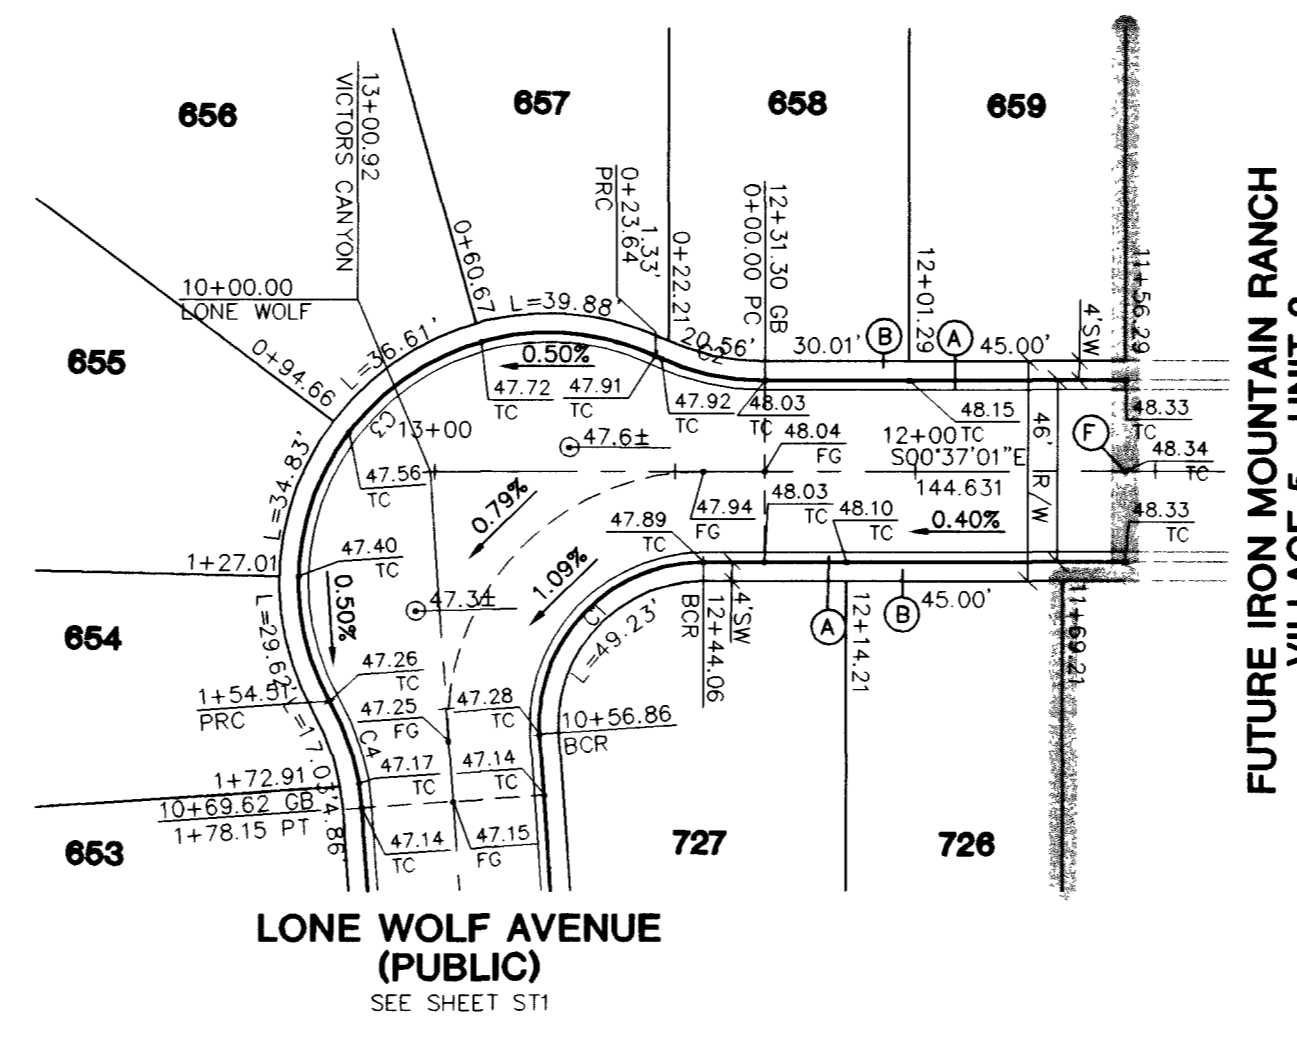


VICKERS CANYON STREET (PUBLIC)

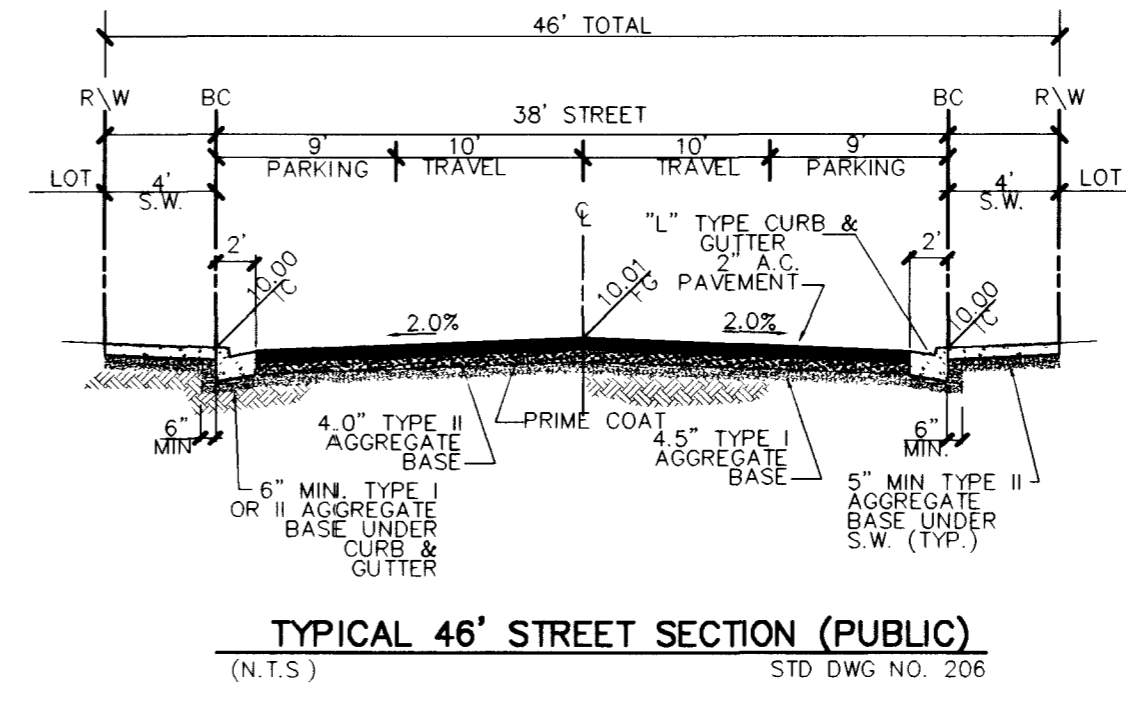

TYPICAL 46' STREET SECTION (PUBLIC)

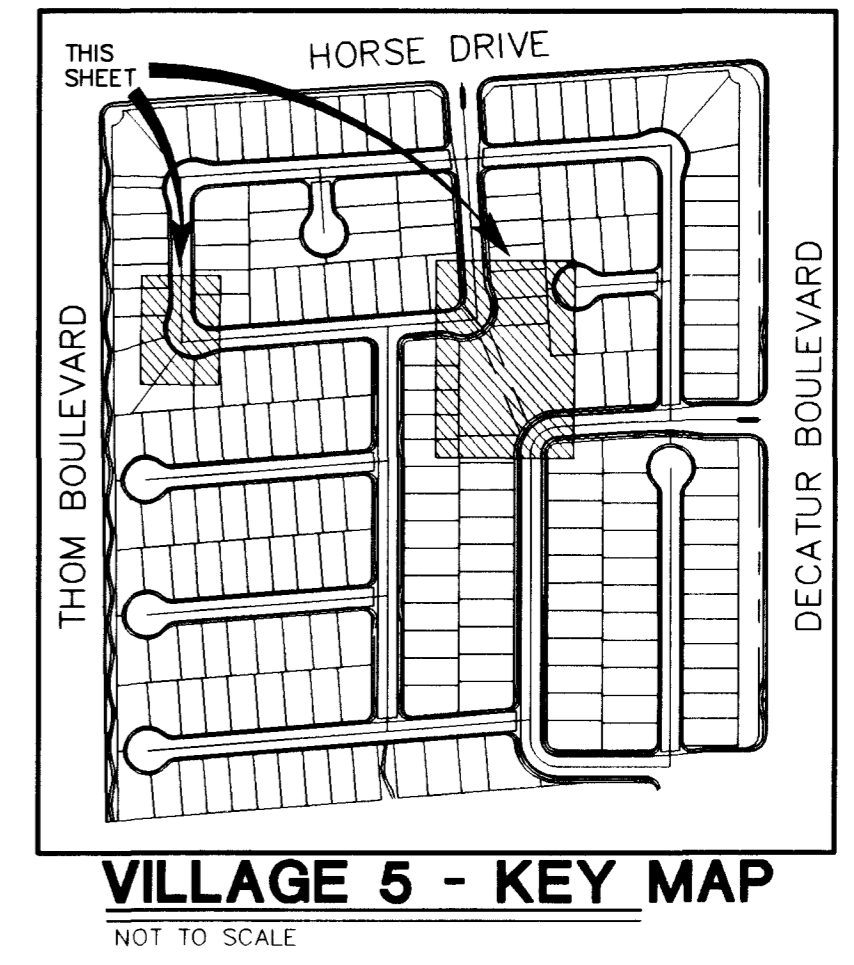

VILLAGE 5 - KEY MAP


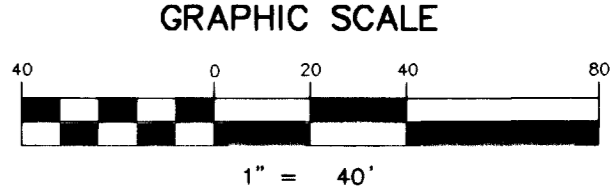


GRAPHIC SCALE

PROFILE SCALE: HORIZ. 1" = 40' VERT. 1" = 4'

Table with 5 columns: CURVE, LENGTH, RADIUS, DELTA, TANGENT. Lists curve data for C1 through C20.

Table with 4 columns: NO., DIM "A", DIM "B", CASE. Lists sidewalk ramp specifications for cases 1 and 2.

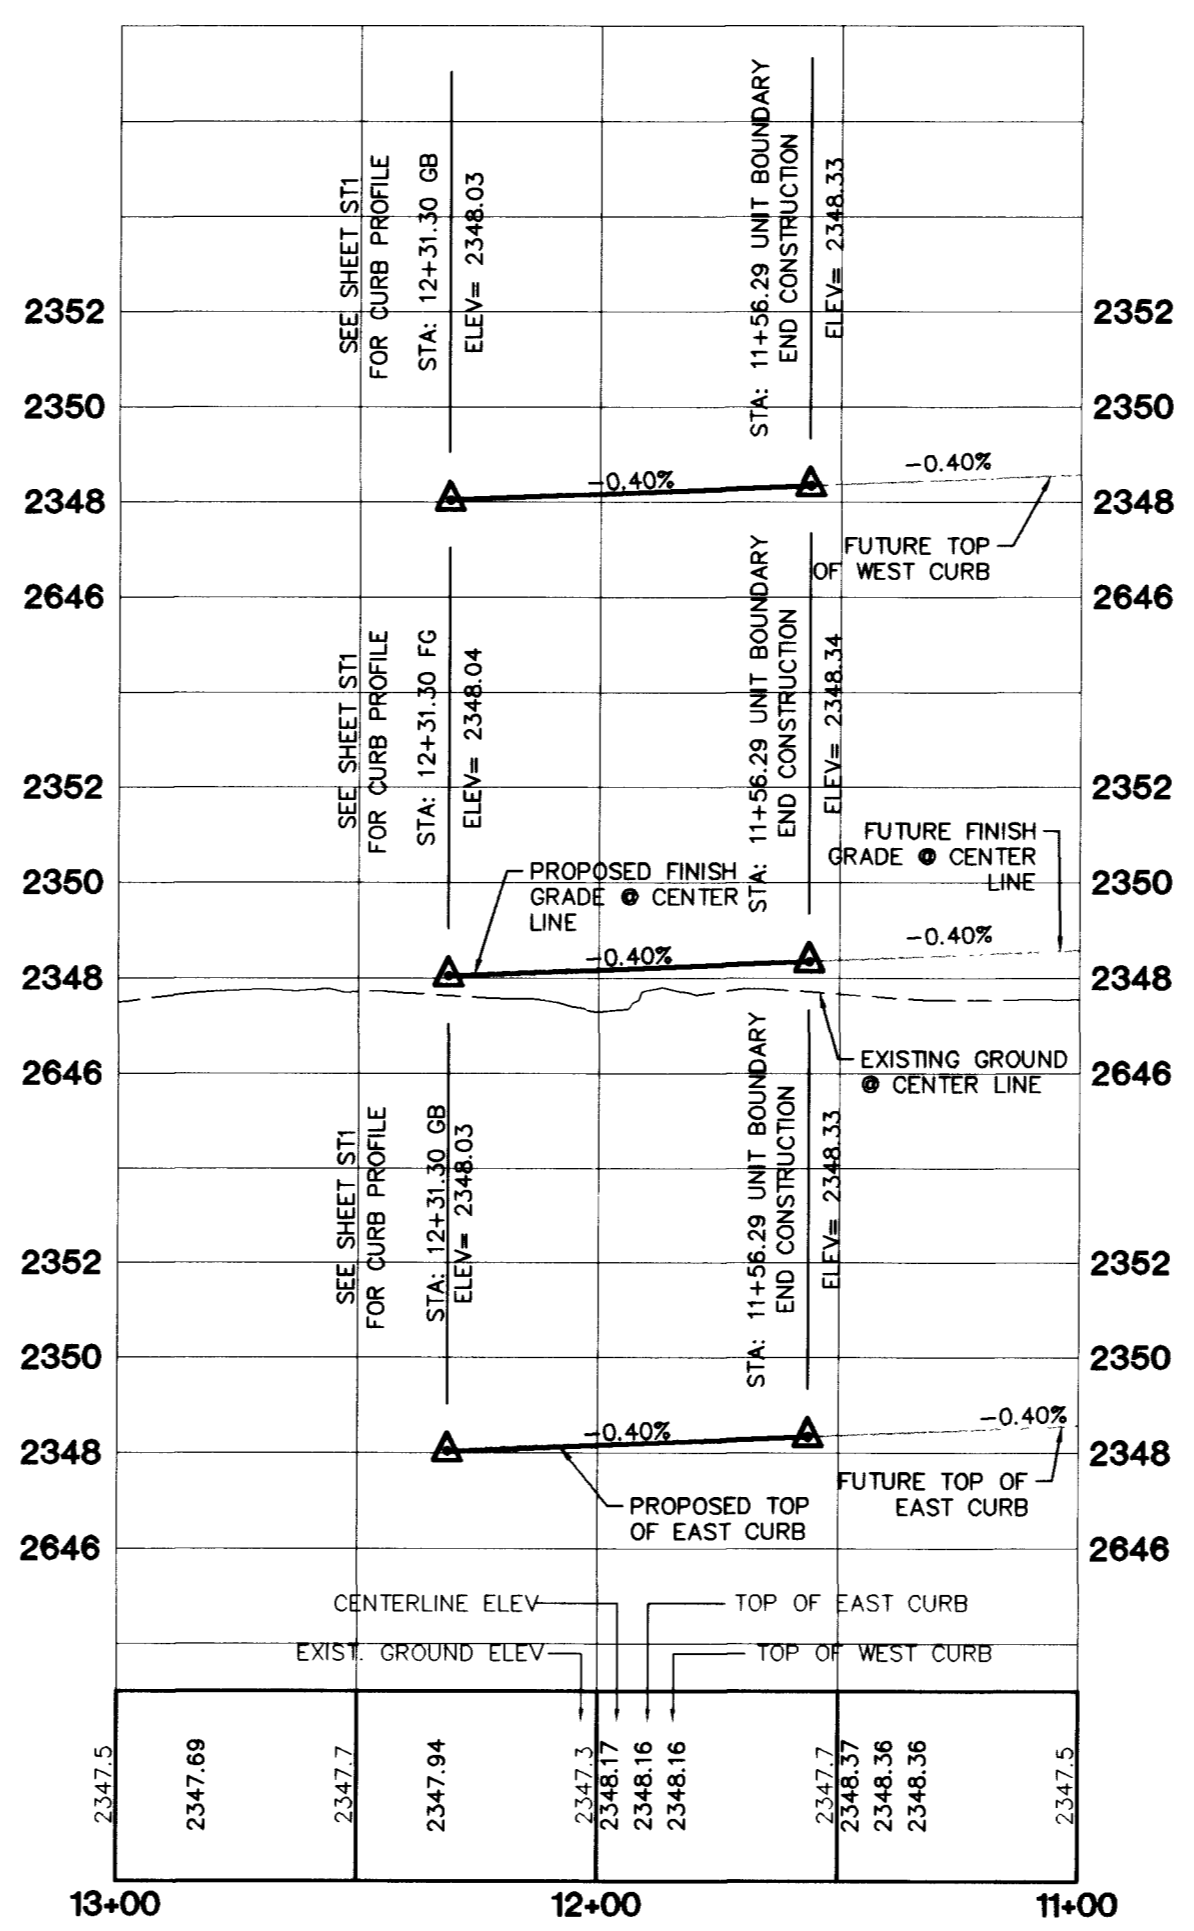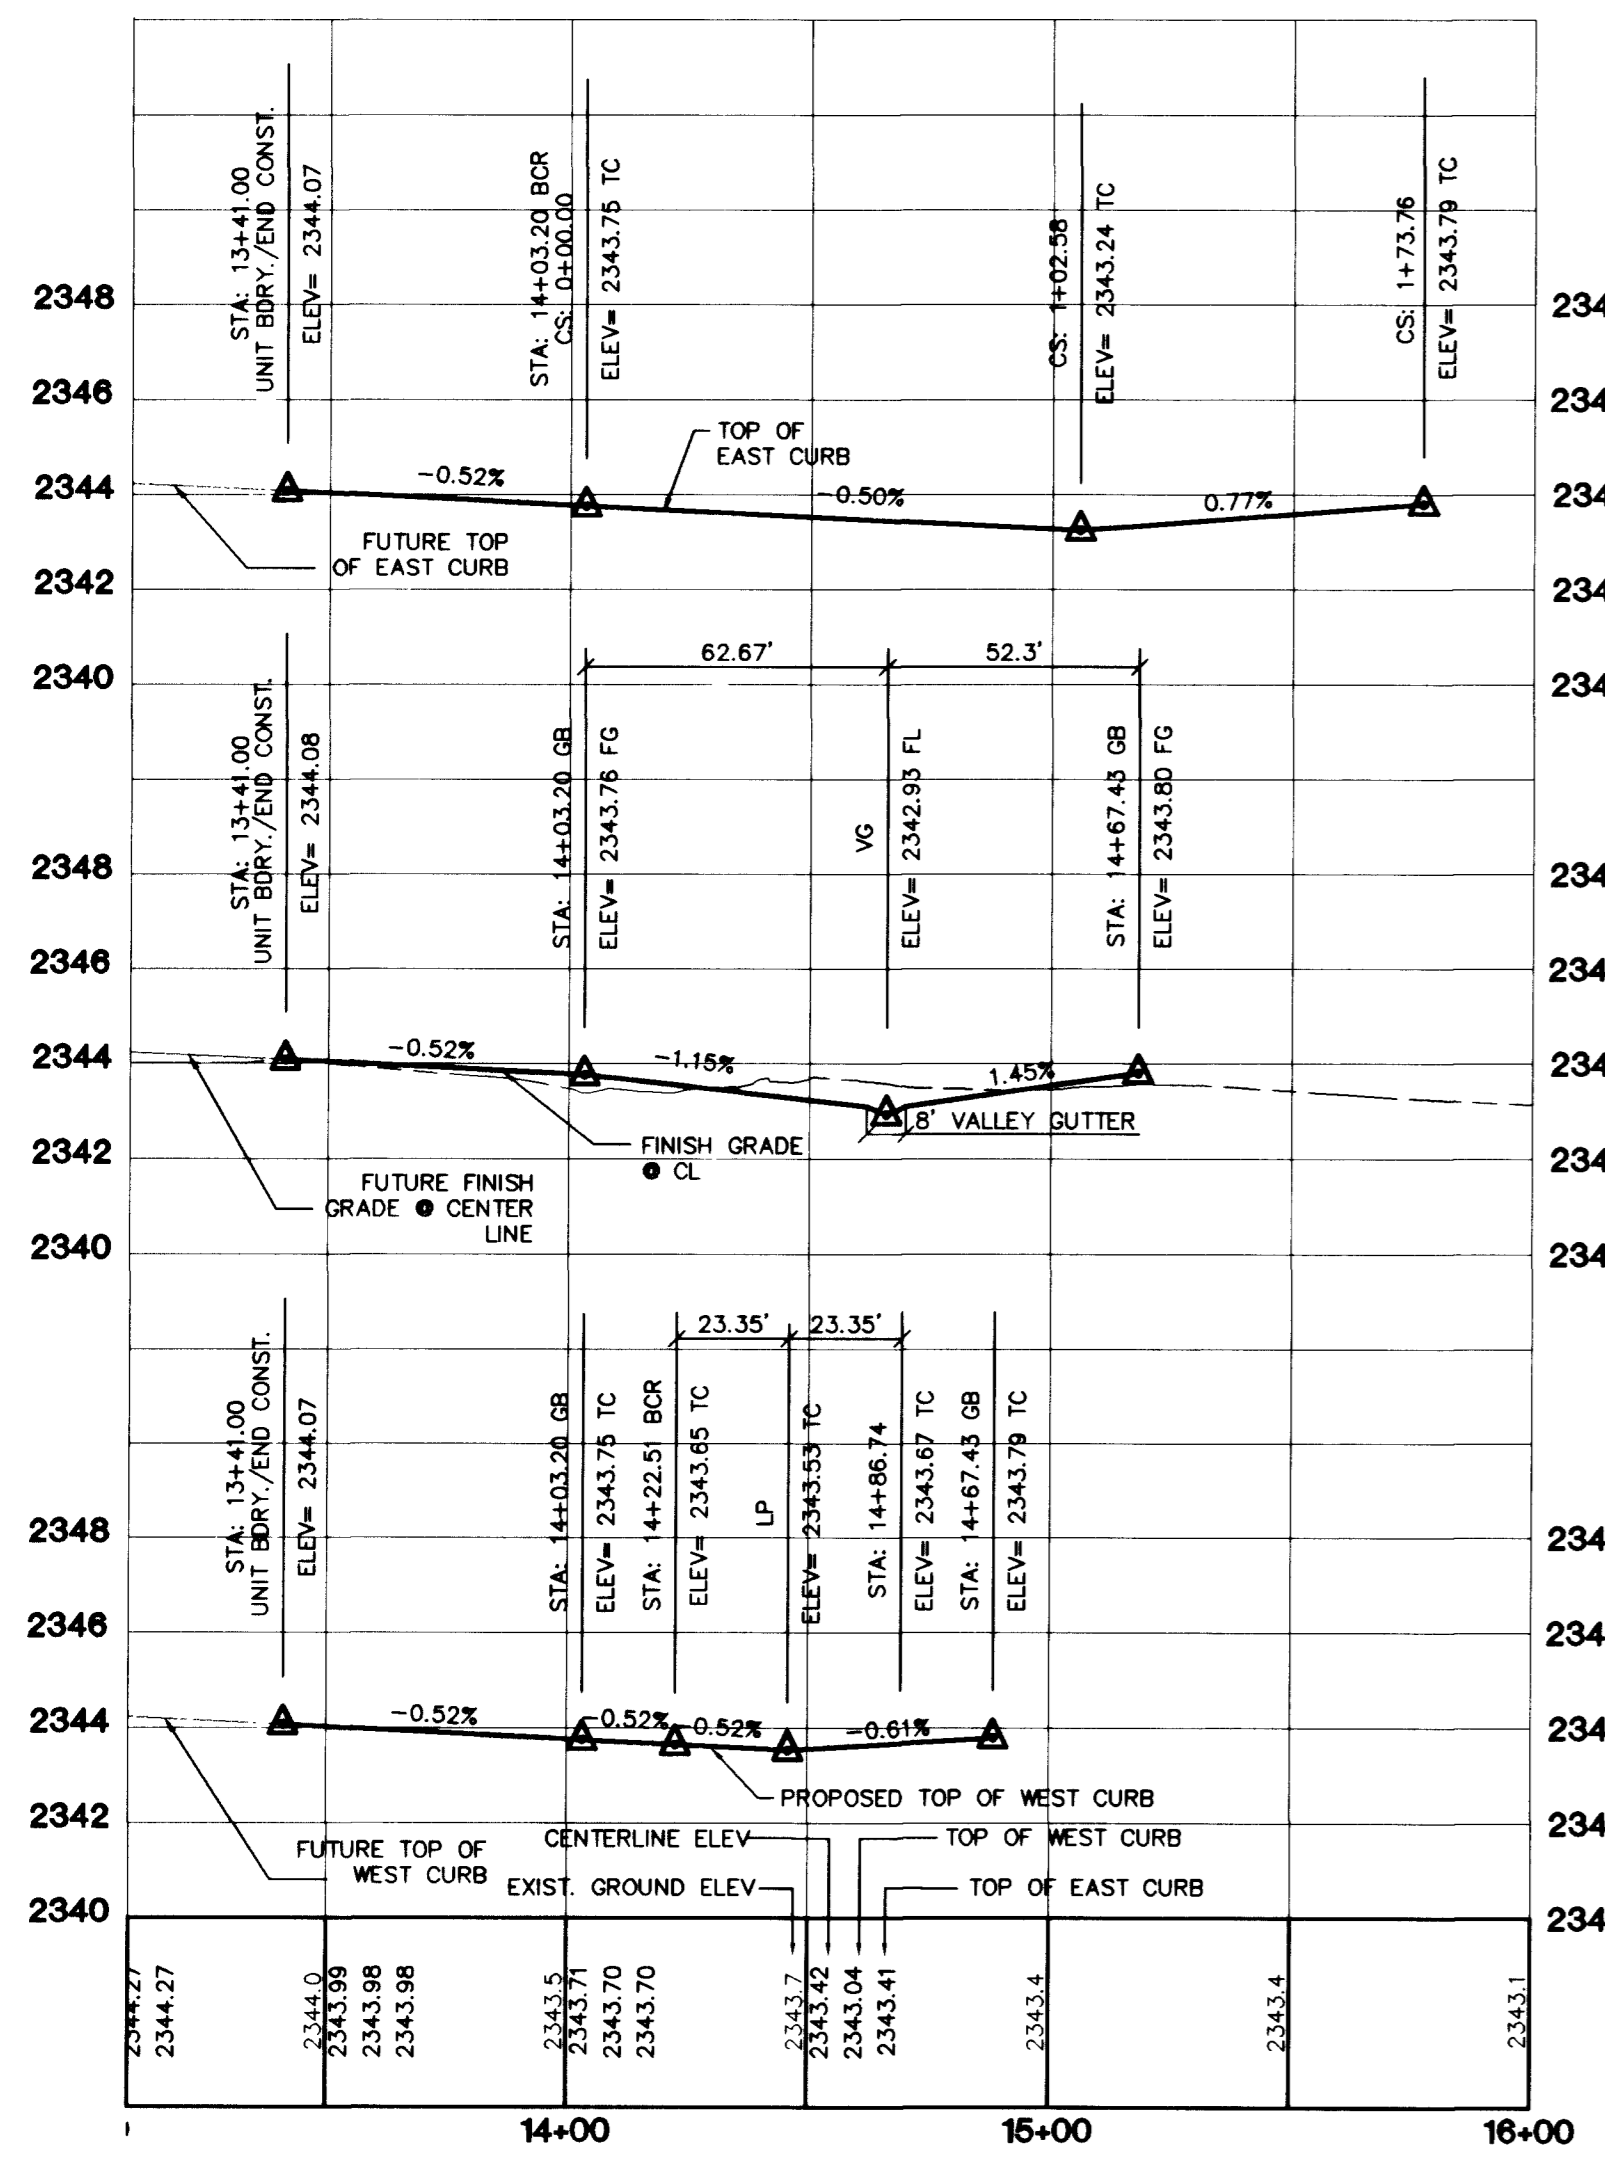

DISCLAIMER NOTE: UTILITY LOCATIONS SHOWN HEREON ARE APPROXIMATE ONLY...

- CONSTRUCTION NOTES: (A) CONSTRUCT "L" CURB & GUTTER PER STD. # 216...

PROJECT BENCHMARK: PROJECT DATUM: NAVD88 (OLD) CITY OF LAS VEGAS BENCHMARK 1LV90-13NES...

BASIS OF BEARINGS: THE BASIS OF BEARINGS FOR THIS PROJECT IS GRID NORTH AS DEFINED BY THE NEVADA COORDINATE SYSTEM...

Call before you Dig 1-800-227-2600

Call before you Overhead 1-702-593-6111

Project information including City of Las Vegas, KB Home, project name (Iron Mountain Ranch Village 5 Unit 2), drawing number (ST4), and revision table.