


PROFILE SCALE:
 HORIZ. 1" = 40'
 VERT. 1" = 4'

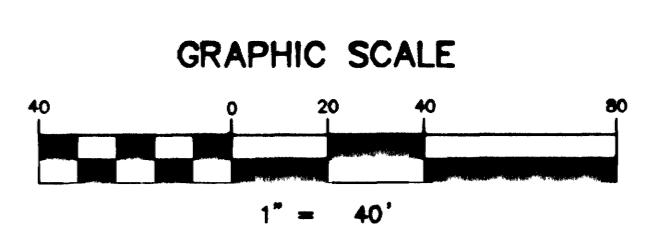

PROJECT BENCHMARK
 PROJECT DATUM: NAVD88
 CITY OF LAS VEGAS BENCHMARK 11V90-13NES
 NAVD88 ELEVATION: 710.9608 METERS (2332.54 FEET)
 ONLY BM 413148 NAVD 88 ELEV=710.953
 METERS (2332.52 FEET) 1" DIAMETER CONCRETE MONUMENT
 77 FEET SOUTH & 54 FEET WEST OF N.E. CORNER
 SEC. 13T19R60E 10' EAST OF LARGE POWER POLE.

BASIS OF BEARINGS
 THE BASIS OF BEARINGS FOR THIS PROJECT IS GRID NORTH AS DEFINED BY THE NEVADA COORDINATE SYSTEM OF 1983 (NCS83) EAST ZONE (2701), DETERMINED BY CLARK COUNTY GIS CONTROL POINTS 802, 803, 804 AND 805, AS SHOWN ON A RECORD OF SURVEY ON FILE IN THE CLARK COUNTY, NEVADA, RECORDER'S OFFICE, IN BOOK 88 OF SURVEYS, AT PAGE 53.


NOTE: CONTRACTOR SHALL VERIFY HORIZONTAL AND VERTICAL LOCATION OF EXISTING UTILITIES AND NOTIFY THE DESIGN ENGINEER IMMEDIATELY OF ANY DISCREPANCIES PRIOR TO CONSTRUCTION.

Avoid cutting underground utility lines. If you do, call before you dig.

Avoid overhead power lines. If you do, call before you overhead.

Call before you Dig
 1-800-227-2600

Call before you OVERHEAD
 1-702-593-6111

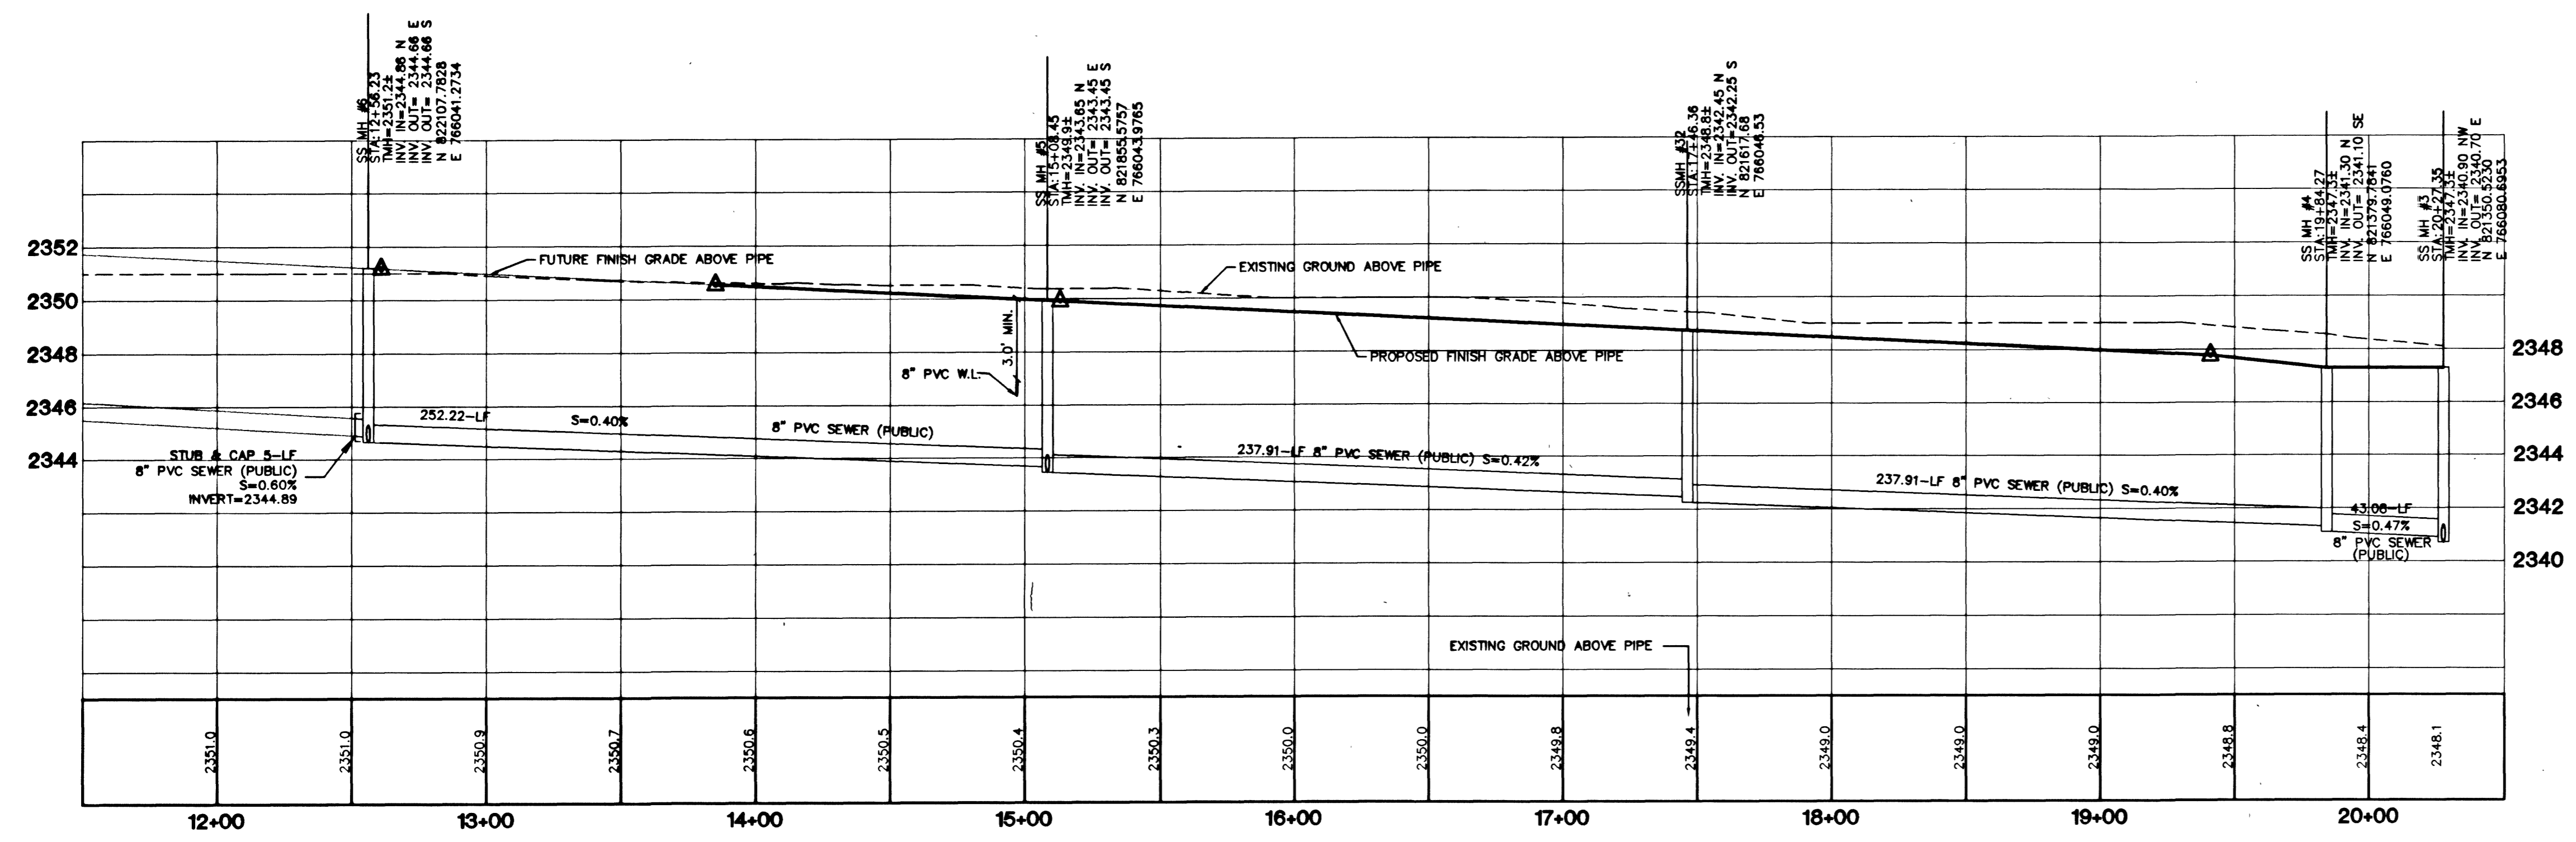

NOV. '01	NOV. '01	NOV. '01	SCALE: 1"=40' HORIZ. 1"=4' VERT.
DRAWN BY: KDS / FRP	DESIGNED BY: KDS / FRP	CHECKED BY: KFN	PROJECT NO: 5920-1
			SHEET SS3 19 OF 26 SHEETS DRAWING NO. 307Y-4604-7-1
CITY OF LAS VEGAS 2727 SOUTH RAINBOW BOULEVARD LAS VEGAS, NEVADA 89146-5148 PH. (702) 873-7550 FAX (702) 362-2597 nevada CONSULTING ENGINEERS & PLANNERS • LAND SURVEYORS			
SEWER PLAN & PROFILE WARTHEN MEADOWS STREET STA: 12+56.23 - 20+27.35 IRON MOUNTAIN RANCH VILLAGE 7 UNIT 1			