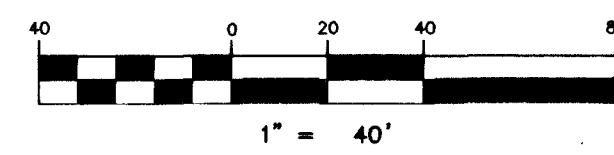


[illegible]

PROFILE SCALE:
HORIZ. 1" = 40'
VERT. 1" = 4'

SIDEWALK RAMP8 TABLE

NO.	DIM "A"	DIM "B"	CASE
1	8.0'	8.0'	1

CURVE TABLE

CURVE TABLE				
CURVE	LENGTH	RADIUS	DELTA	TANGENT
C1	47.12	30.00	90°00'00"	30.00
C2	12.57	4.00	180°00'00"	INFINITE
C3	12.57	4.00	180°00'00"	INFINITE
C4	47.12	30.00	90°00'00"	30.00
C5	31.42	20.00	90°00'00"	20.00
C6	31.42	20.00	90°00'00"	20.00
C7	234.83	835.50	16°06'15"	118.26
C8	224.15	797.50	16°06'15"	112.82
C9	61.54	34.00	103°42'08"	43.26
C10	23.64	54.00	25°05'15"	12.00
C11	19.65	52.00	22°42'08"	12.00
C12	23.64	54.00	25°05'15"	12.00
C13	26.63	20.00	76°17'52"	15.76
C14	36.20	20.00	103°42'08"	25.46
C15	294.98	1049.50	16°06'15"	148.47
C16	55.60	1087.50	2°58'46"	27.86
C17	27.66	20.00	96°12'42"	16.16
C18	33.75	20.00	96°12'42"	22.76
C19	171.16	1087.50	9°01'03"	85.45
C20	32.23	20.00	92°19'42"	20.83
C21	30.58	20.00	87°35'53"	19.16
C22	31.42	20.00	90°00'00"	20.00
C23	31.42	20.00	90°00'00"	20.00
C24	31.42	20.00	90°00'00"	20.00
C25	31.42	20.00	90°00'00"	20.00
C26	90.39	835.50	6°11'55"	45.24
C27	86.28	797.50	6°11'55"	43.60
C28	51.01	20.00	85°50'43"	18.16
C29	21.23	673.50	28°02'07"	13.81
C30	306.66	873.50	26°05'19"	156.04
C31	59.34	673.50	5°02'54"	29.69

CONSTRUCTION NOTES

- (A) CONSTRUCT "L" CURB & GUTTER PER STD. # 216
- (B) CONSTRUCT SIDEWALK PER STD. # 234
- (C) CONSTRUCT CROSS GUTTER PER STD. # 228
- (D) CONSTRUCT SIDEWALK RAMP PER STD. # 235
- (E) CONSTRUCT SIDEWALK DRAIN PER STD. # 236
- (F) CUT & MATCH EXIST. A.C.
- (G) CONSTRUCT "A" TYPE ISLAND CURB PER STD. # 219

NOTE: CONTRACTOR SHALL VERIFY HORIZONTAL AND VERTICAL LOCATION OF EXISTING UTILITIES AND NOTIFY THE DESIGN ENGINEER IMMEDIATELY OF ANY DISCREPANCIES PRIOR TO CONSTRUCTION.


PROJECT BENCHMARK

PROJECT DATUM: NAVD88
(OLD) CITY OF LAS VEGAS BENCHMARK 1LV90-13NES
NAVD88 ELEVATION: 710.9608 METERS (2332.54 FEET)
PROJECT DESIGNED USING OLD BENCHMARK
(NEW) CITY OF LAS VEGAS BENCHMARK 1LV90-13NES
NAVD88 ELEVATION: 710.9181 METERS (2332.40 FEET)
(-0.14 FEET) TO GET NEW PUBLISHED DATUM

CNLV BM 413148, NAVD 88 ELEV=710.953
 METERS (2332.52 FEET) 1" DIAMETER CONCRETE MONUMENT
 77 FEET SOUTH & 54 FEET WEST OF N.E. CORNER
 SEC. 13T19R60E 10' EAST OF LARGE POWER POLE.

BASIS OF BEARINGS

THE BASIS OF BEARINGS FOR THIS PROJECT IS GRID NORTH AS DEFINED BY THE NEVADA COORDINATE SYSTEM OF 1983 (NCS83), EAST ZONE (2701), DETERMINED BY CLARK COUNTY GIS CONTROL POINTS 802, 803, 804, AND 805, AS SHOWN ON A RECORD OF SURVEY ON FILE IN THE CLARK COUNTY, NEVADA, RECORDER'S OFFICE, IN BOOK 88 OF SURVEYS, AT PAGE 53.

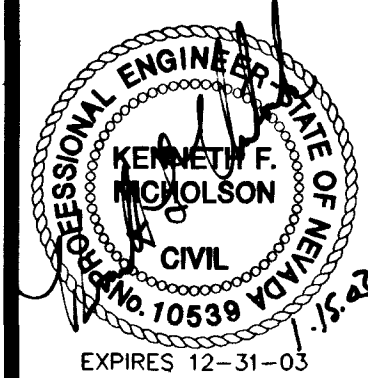

SHEET
ST6
16 OF 27 SHEETS
DRAWING NO.
1074-4604-9-1

H:\5407\VILLAGE9\UNIT1\5975ST01.DWG(ST6)

51039