

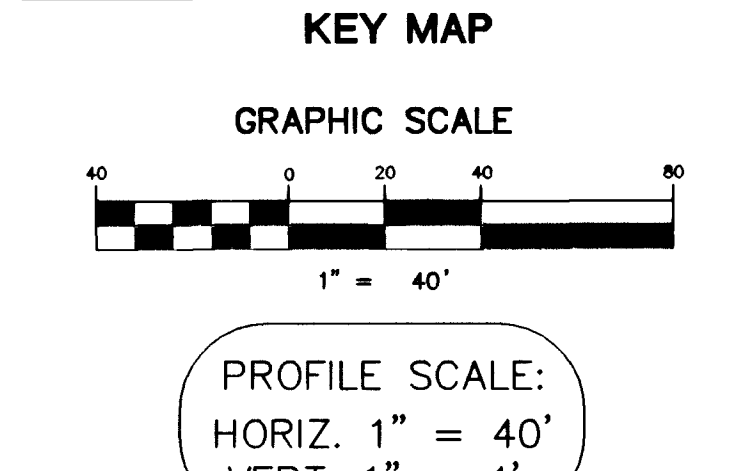
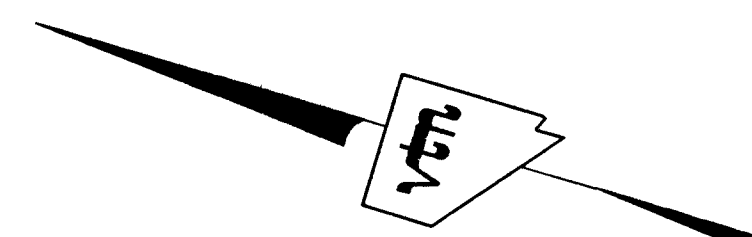


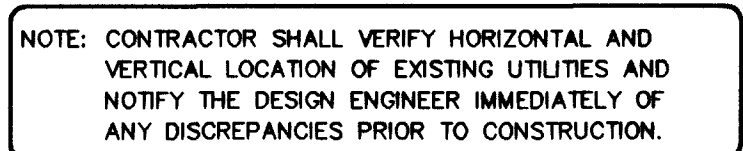

CURVE TABLE				
CURVE	LENGTH	RADIUS	DELTA	TANGENT
C1	47.12	30.00	90°00'00"	30.00
C2	12.57	4.00	180°00'00"	INFINITE
C3	12.57	4.00	180°00'00"	INFINITE
C4	47.12	30.00	90°00'00"	30.00
C5	31.42	20.00	90°00'00"	20.00
C6	31.42	20.00	90°00'00"	20.00
C7	234.83	835.50	16°08'15"	118.20
C8	224.15	797.50	16°08'15"	112.82
C9	61.54	30.00	103°42'08"	43.29
C10	23.64	5.00	25°05'15"	12.01
C11	139.65	52.00	153°52'39"	224.14
C12	23.64	5.00	78°17'52"	12.01
C13	26.63	20.00	78°17'52"	15.71
C14	36.20	20.00	103°42'08"	25.46
C15	254.98	1049.50	15°06'15"	148.47
C16	55.60	1087.50	26°08'45"	27.81
C17	27.66	20.00	79°13'38"	16.55
C18	33.75	20.00	90°01'22"	22.48
C19	171.16	1087.50	9°10'03"	85.76
C20	32.23	20.00	92°19'42"	20.83
C21	30.58	20.00	87°35'53"	19.13
C22	31.42	20.00	90°00'00"	20.00
C23	31.42	20.00	90°00'00"	20.00
C24	31.42	20.00	90°00'00"	20.00
C25	31.42	20.00	90°00'00"	20.00
C26	90.39	835.50	61°11'55"	45.24
C27	86.28	797.50	61°11'55"	43.60
C28	31.01	20.00	88°50'43"	19.18
C29	274.23	673.50	24°05'19"	139.30
C30	306.66	673.50	26°05'19"	156.04
C31	59.34	673.50	5°02'54"	29.69

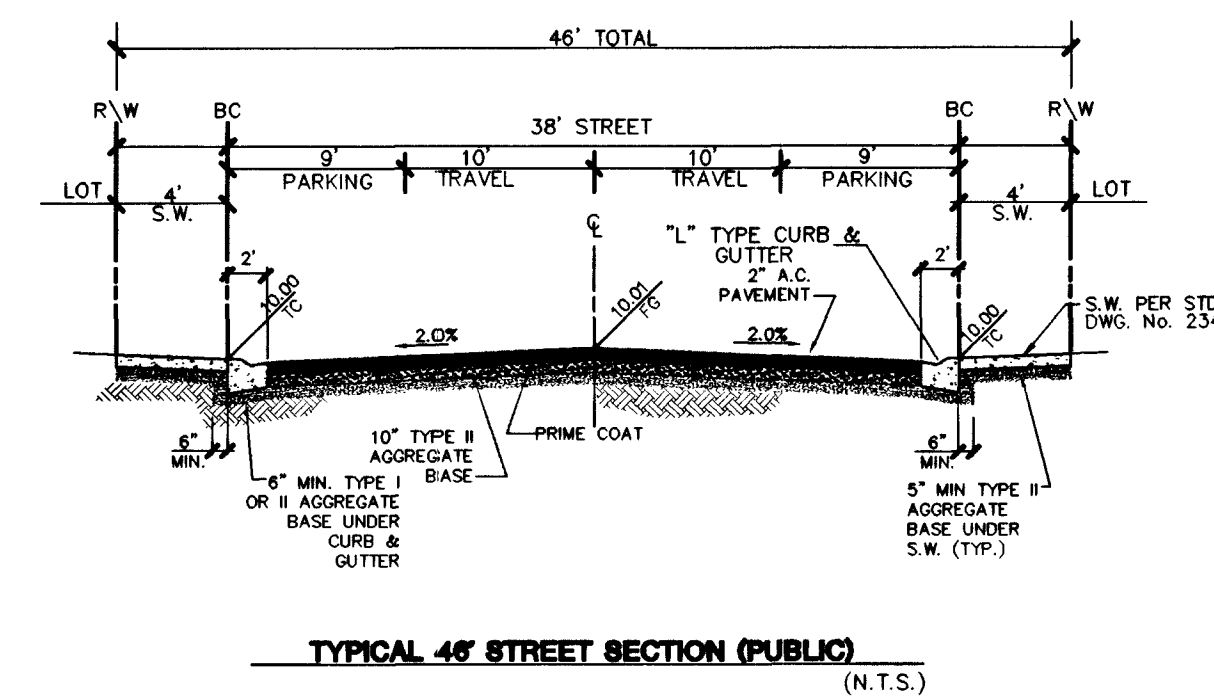

PROJECT DATUM: NAVD88
(OLD) CITY OF LAS VEGAS BENCHMARK 1LV90-13NES
NAVD88 ELEVATION: 710.9608 METERS (2332.54 FEET)
PROJECT DESIGNED USING OLD BENCHMARK

(NEW) CITY OF LAS VEGAS BENCHMARK 1LV90-13NES
NAVD88 ELEVATION: 710.9181 METERS (2332.40 FEET)
(-0.14 FEET) TO GET NEW PUBLISHED DATUM

THE BASIS OF BEARINGS FOR THIS PROJECT IS GRID NORTH AS DEFINED BY THE NEVADA COORDINATE SYSTEM OF 1983 (NCS83), EAST ZONE, (2701), DETERMINED BY CLARK COUNTY GIS CONTROL POINTS 802, 803, 804, AND 805, AS SHOWN ON A RECORD OF SURVEY ON FILE IN THE CLARK COUNTY, NEVADA, RECORDER'S OFFICE, IN BOOK 88 OF SURVEYS, AT PAGE 53.



	DRAWN BY: _____	MAX. '02 _____	STREET PLAN & PROFILE PALOMINO RANCH STREET STA: 10+00.00 - 14+58.55	IRON MOUNTAIN RANCH VILLAGE 9 UNIT 1	KB HOME 740 BLUET ROAD, SUITE F LAS VEGAS, NV 89119 (702) 614-2500	7			
	DESIGNED BY: _____	MAX. '02 _____				6			
	CHECKED BY: _____	MAX. '02 _____				5			
	PROJECT NO: _____	SCALE: 1"=40' HORIZ. 1"=4' VERT.				4			
						3			
						2			
SHEET ST3 13 OF 27 SHEETS			CITY OF LAS VEGAS			1			
DRAWING NO: 577-4-24-9-1			2727 SOUTH RAINBOW BOULEVARD LAS VEGAS, NEVADA 89146-5148 PH. (702) 873-7550 FAX (702) 382-2597 vtm nevada CONSULTING ENGINEERS • PLANNERS • AND SURVEYORS			REV.	DATE	BY	REVISION