



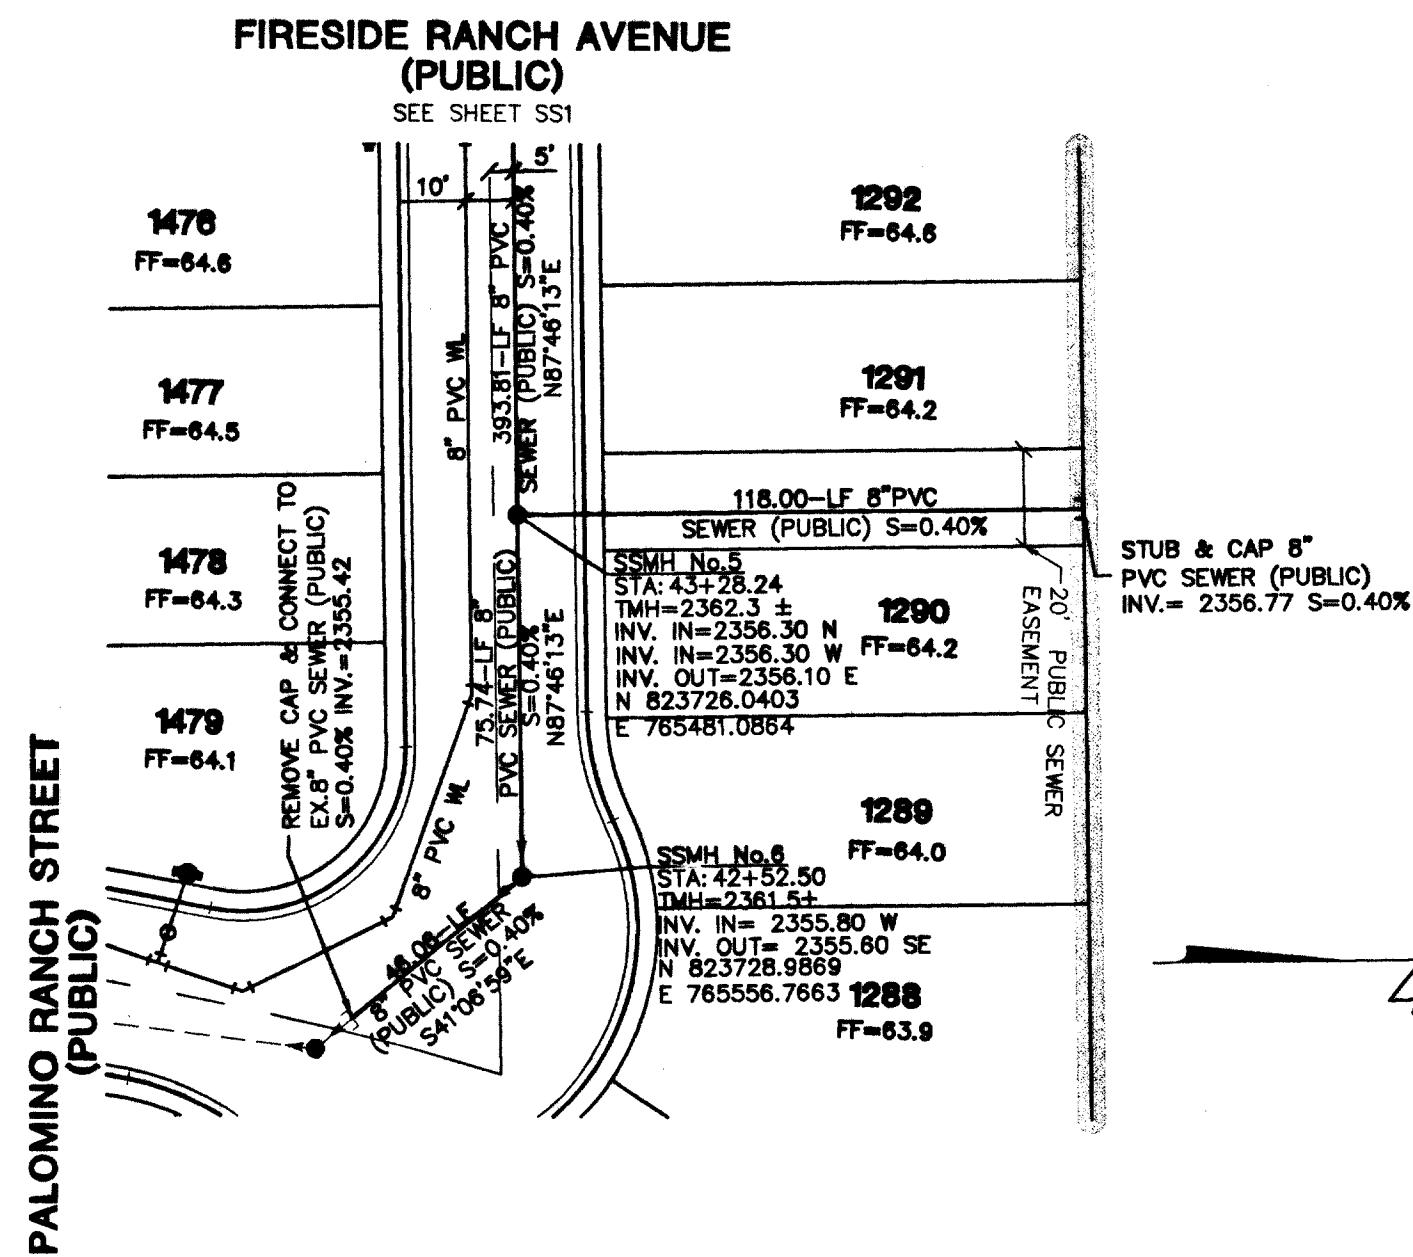

CITY OF LAS VEGAS PUBLIC SEWER EASEMENT

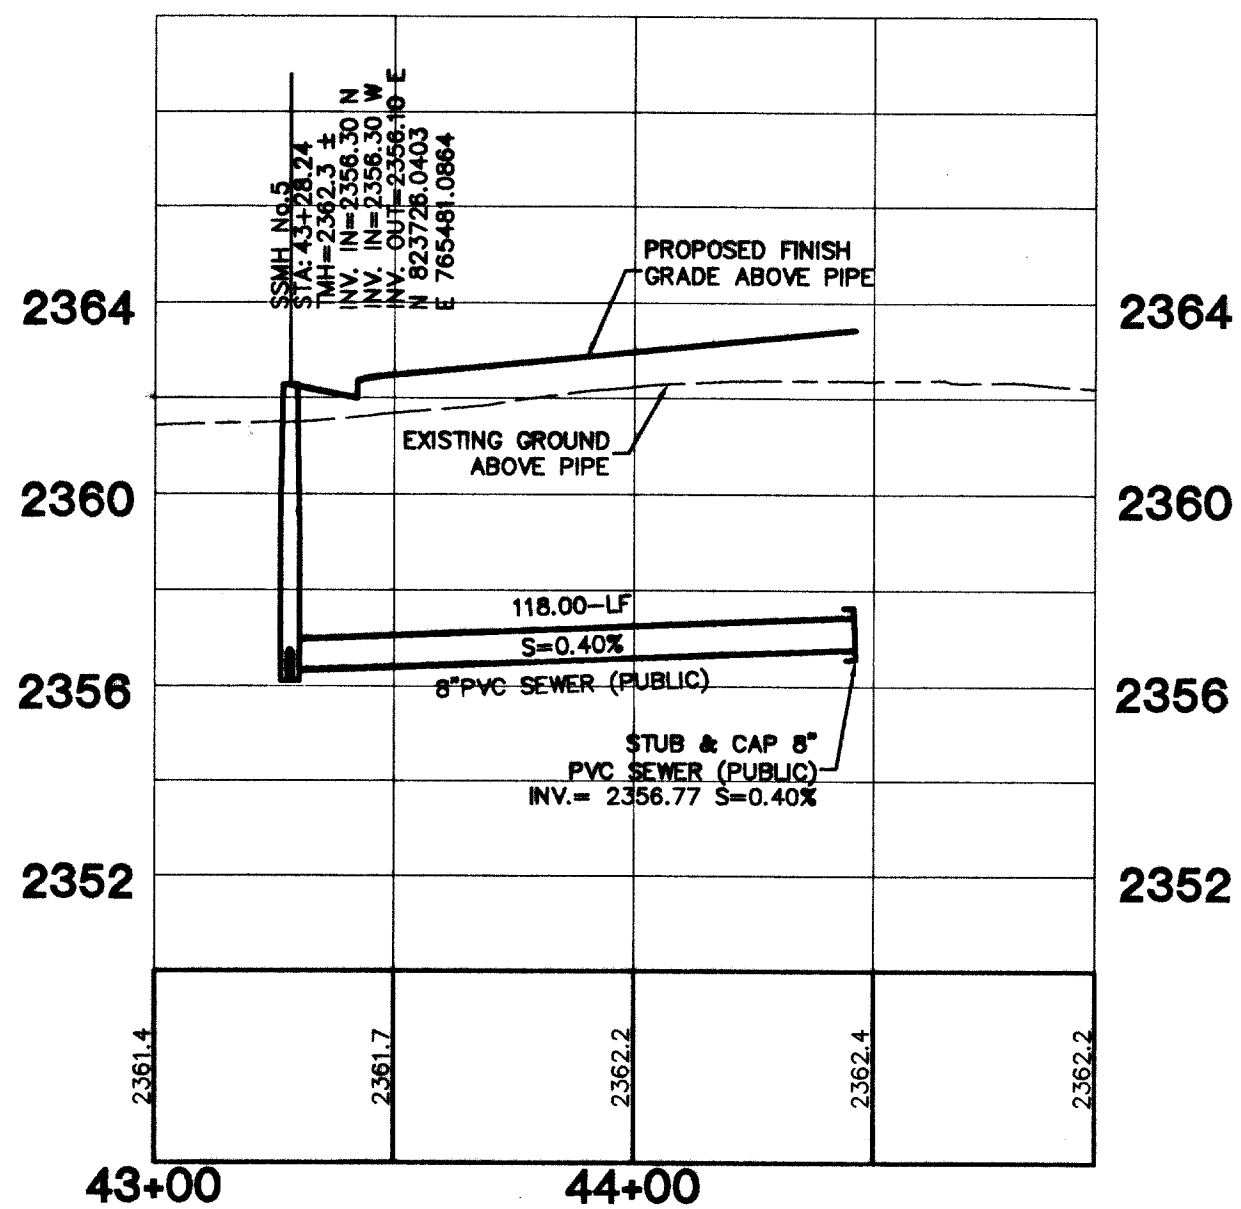


PROJECT BENCHMARK
PROJECT DATUM: NAVD88
(OLD) CITY OF LAS VEGAS BENCHMARK 1LV90-13NES
NAV88 ELEVATION: 710.9608 METERS (2332.54 FEET)
PROJECT DESIGNED USING OLD BENCHMARK
(NEW) CITY OF LAS VEGAS BENCHMARK 1LV90-13NES
NAV88 ELEVATION: 710.9161 METERS (2332.40 FEET)
(-0.14 FEET) TO GET NEW PUBLISHED DATUM
ONLY BM 413146, NAVD 88 ELEV=710.953
METERS (2332.52 FEET) 1" DIAMETER CONCRETE MONUMENT
77 FEET SOUTH & 54 FEET WEST OF N.E. CORNER
SEC. 13T19R06E 10' EAST OF LARGE POWER POLE.


BASIS OF BEARINGS
THE BASIS OF BEARINGS FOR THIS PROJECT IS GRID NORTH
AS DEFINED BY THE NEVADA COORDINATE SYSTEM OF
1983 (NCS83), EAST ZONE, (2701), DETERMINED BY CLARK
COUNTY GIS CONTROL POINTS 802, 803, 804, AND 805,
AS SHOWN ON A RECORD OF SURVEY ON FILE IN THE
CLARK COUNTY, NEVADA, RECORDER'S OFFICE, IN BOOK 88
OF SURVEYS, AT PAGE 33.

Call
before you
Overhead
1-702-593-6111

Call
before you
Dig
1-800-227-2600

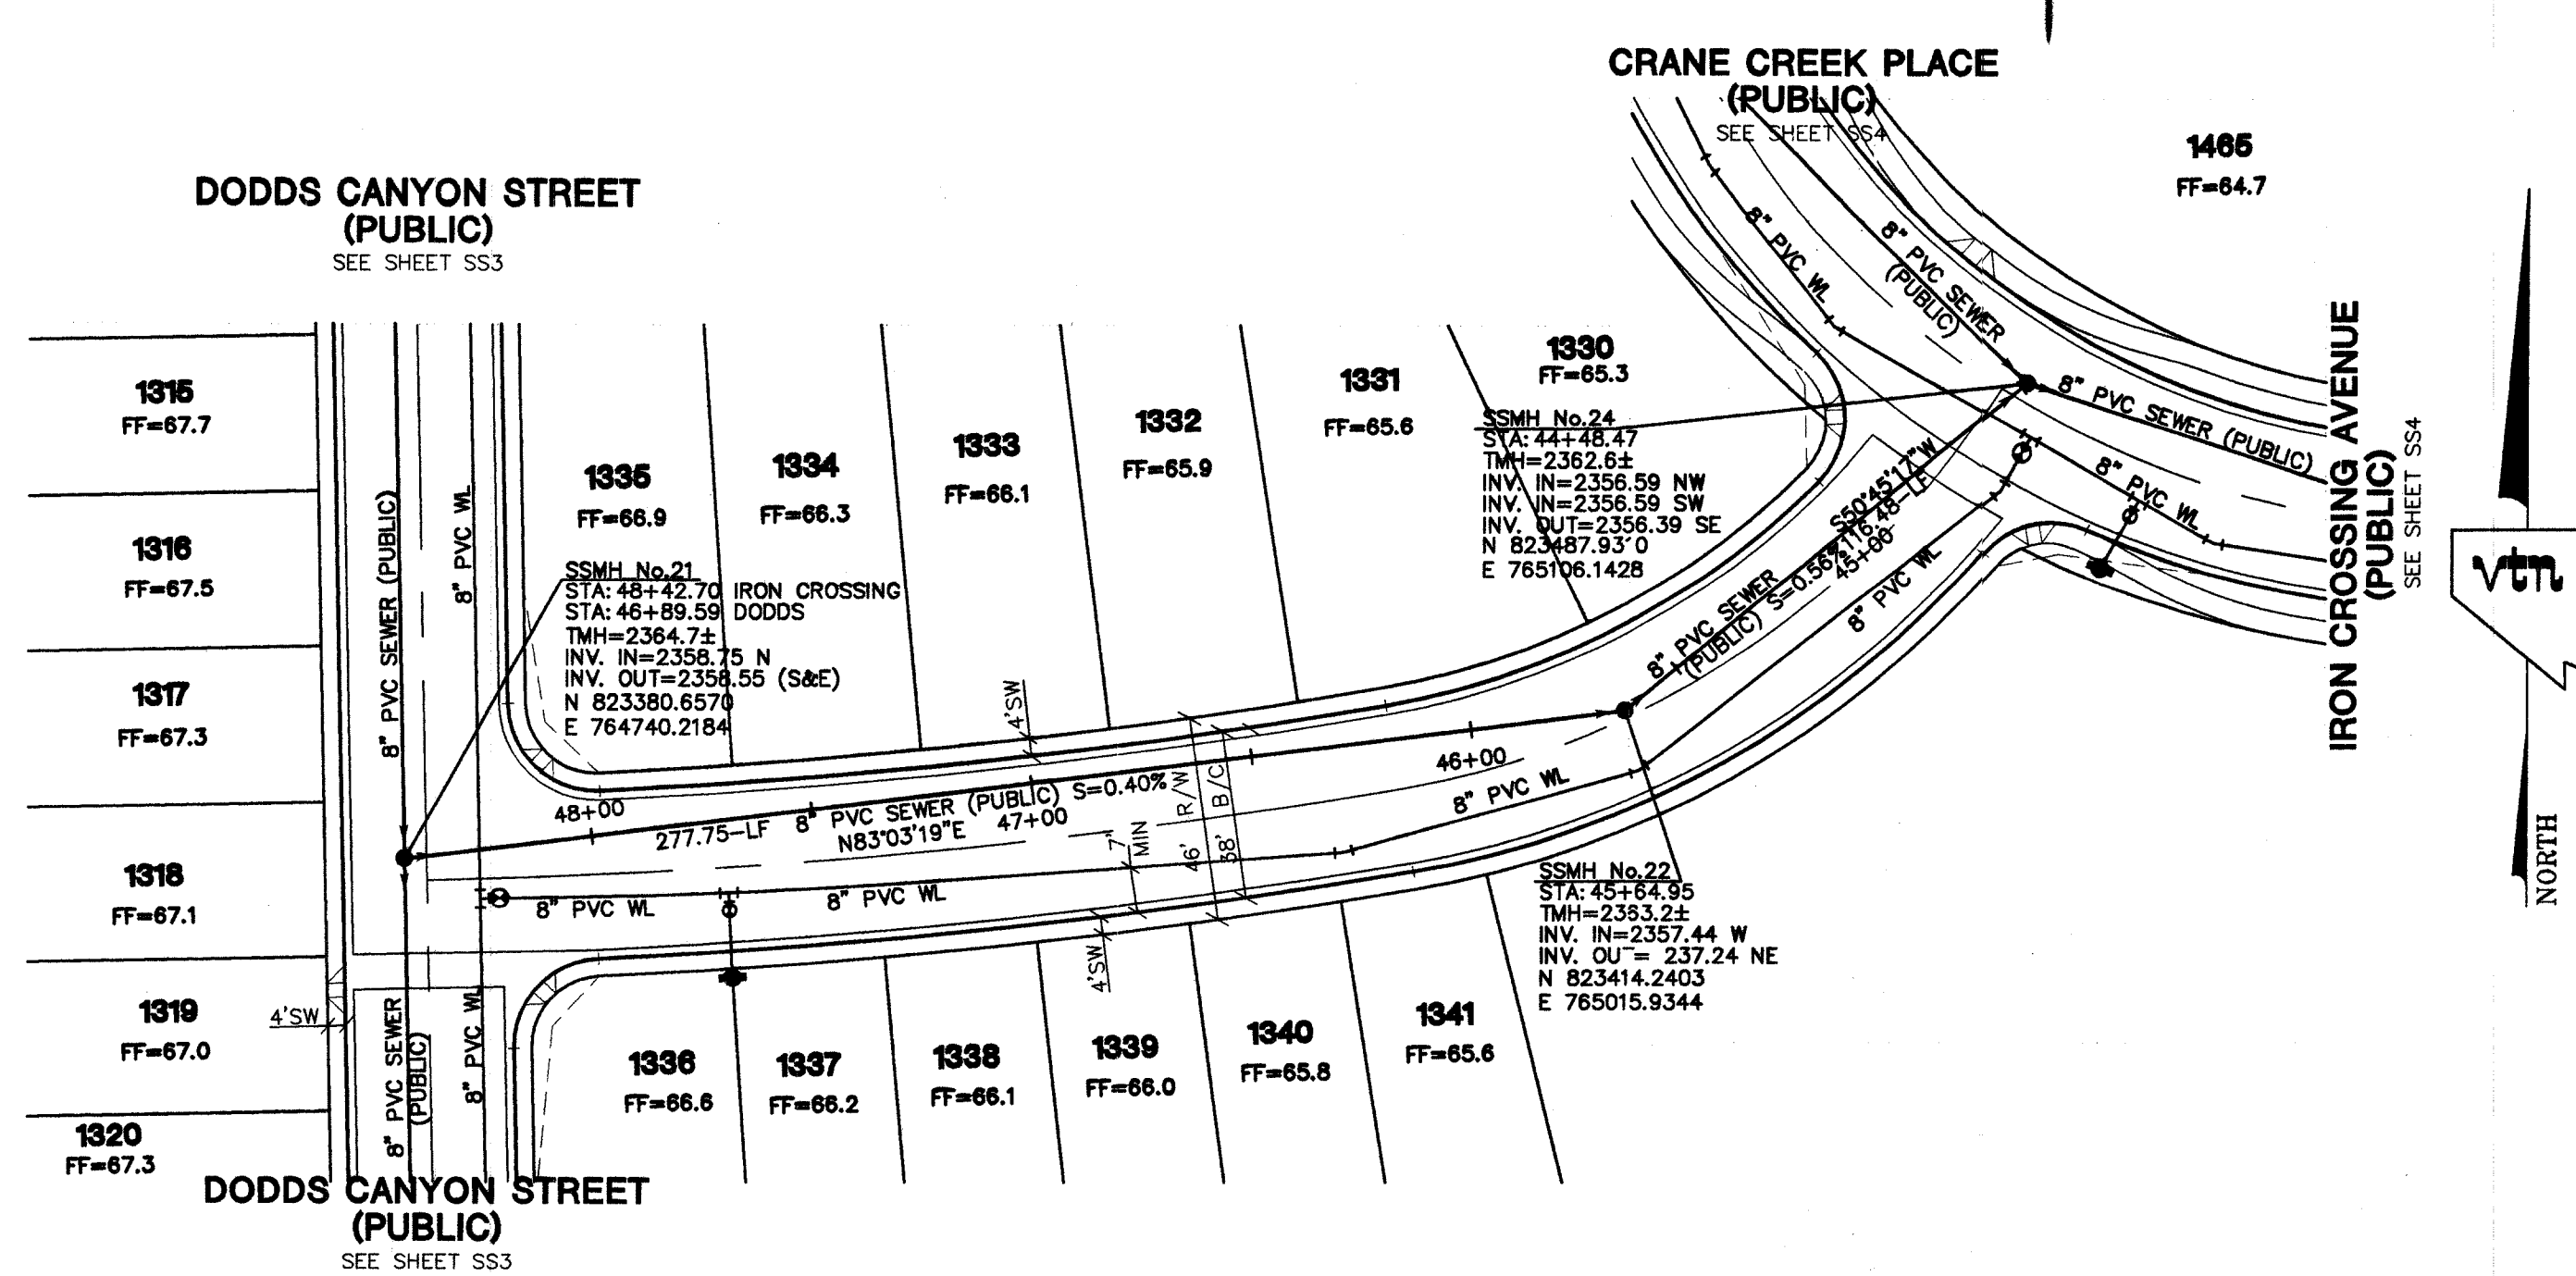


IRON CROSSING AVENUE (PUBLIC)

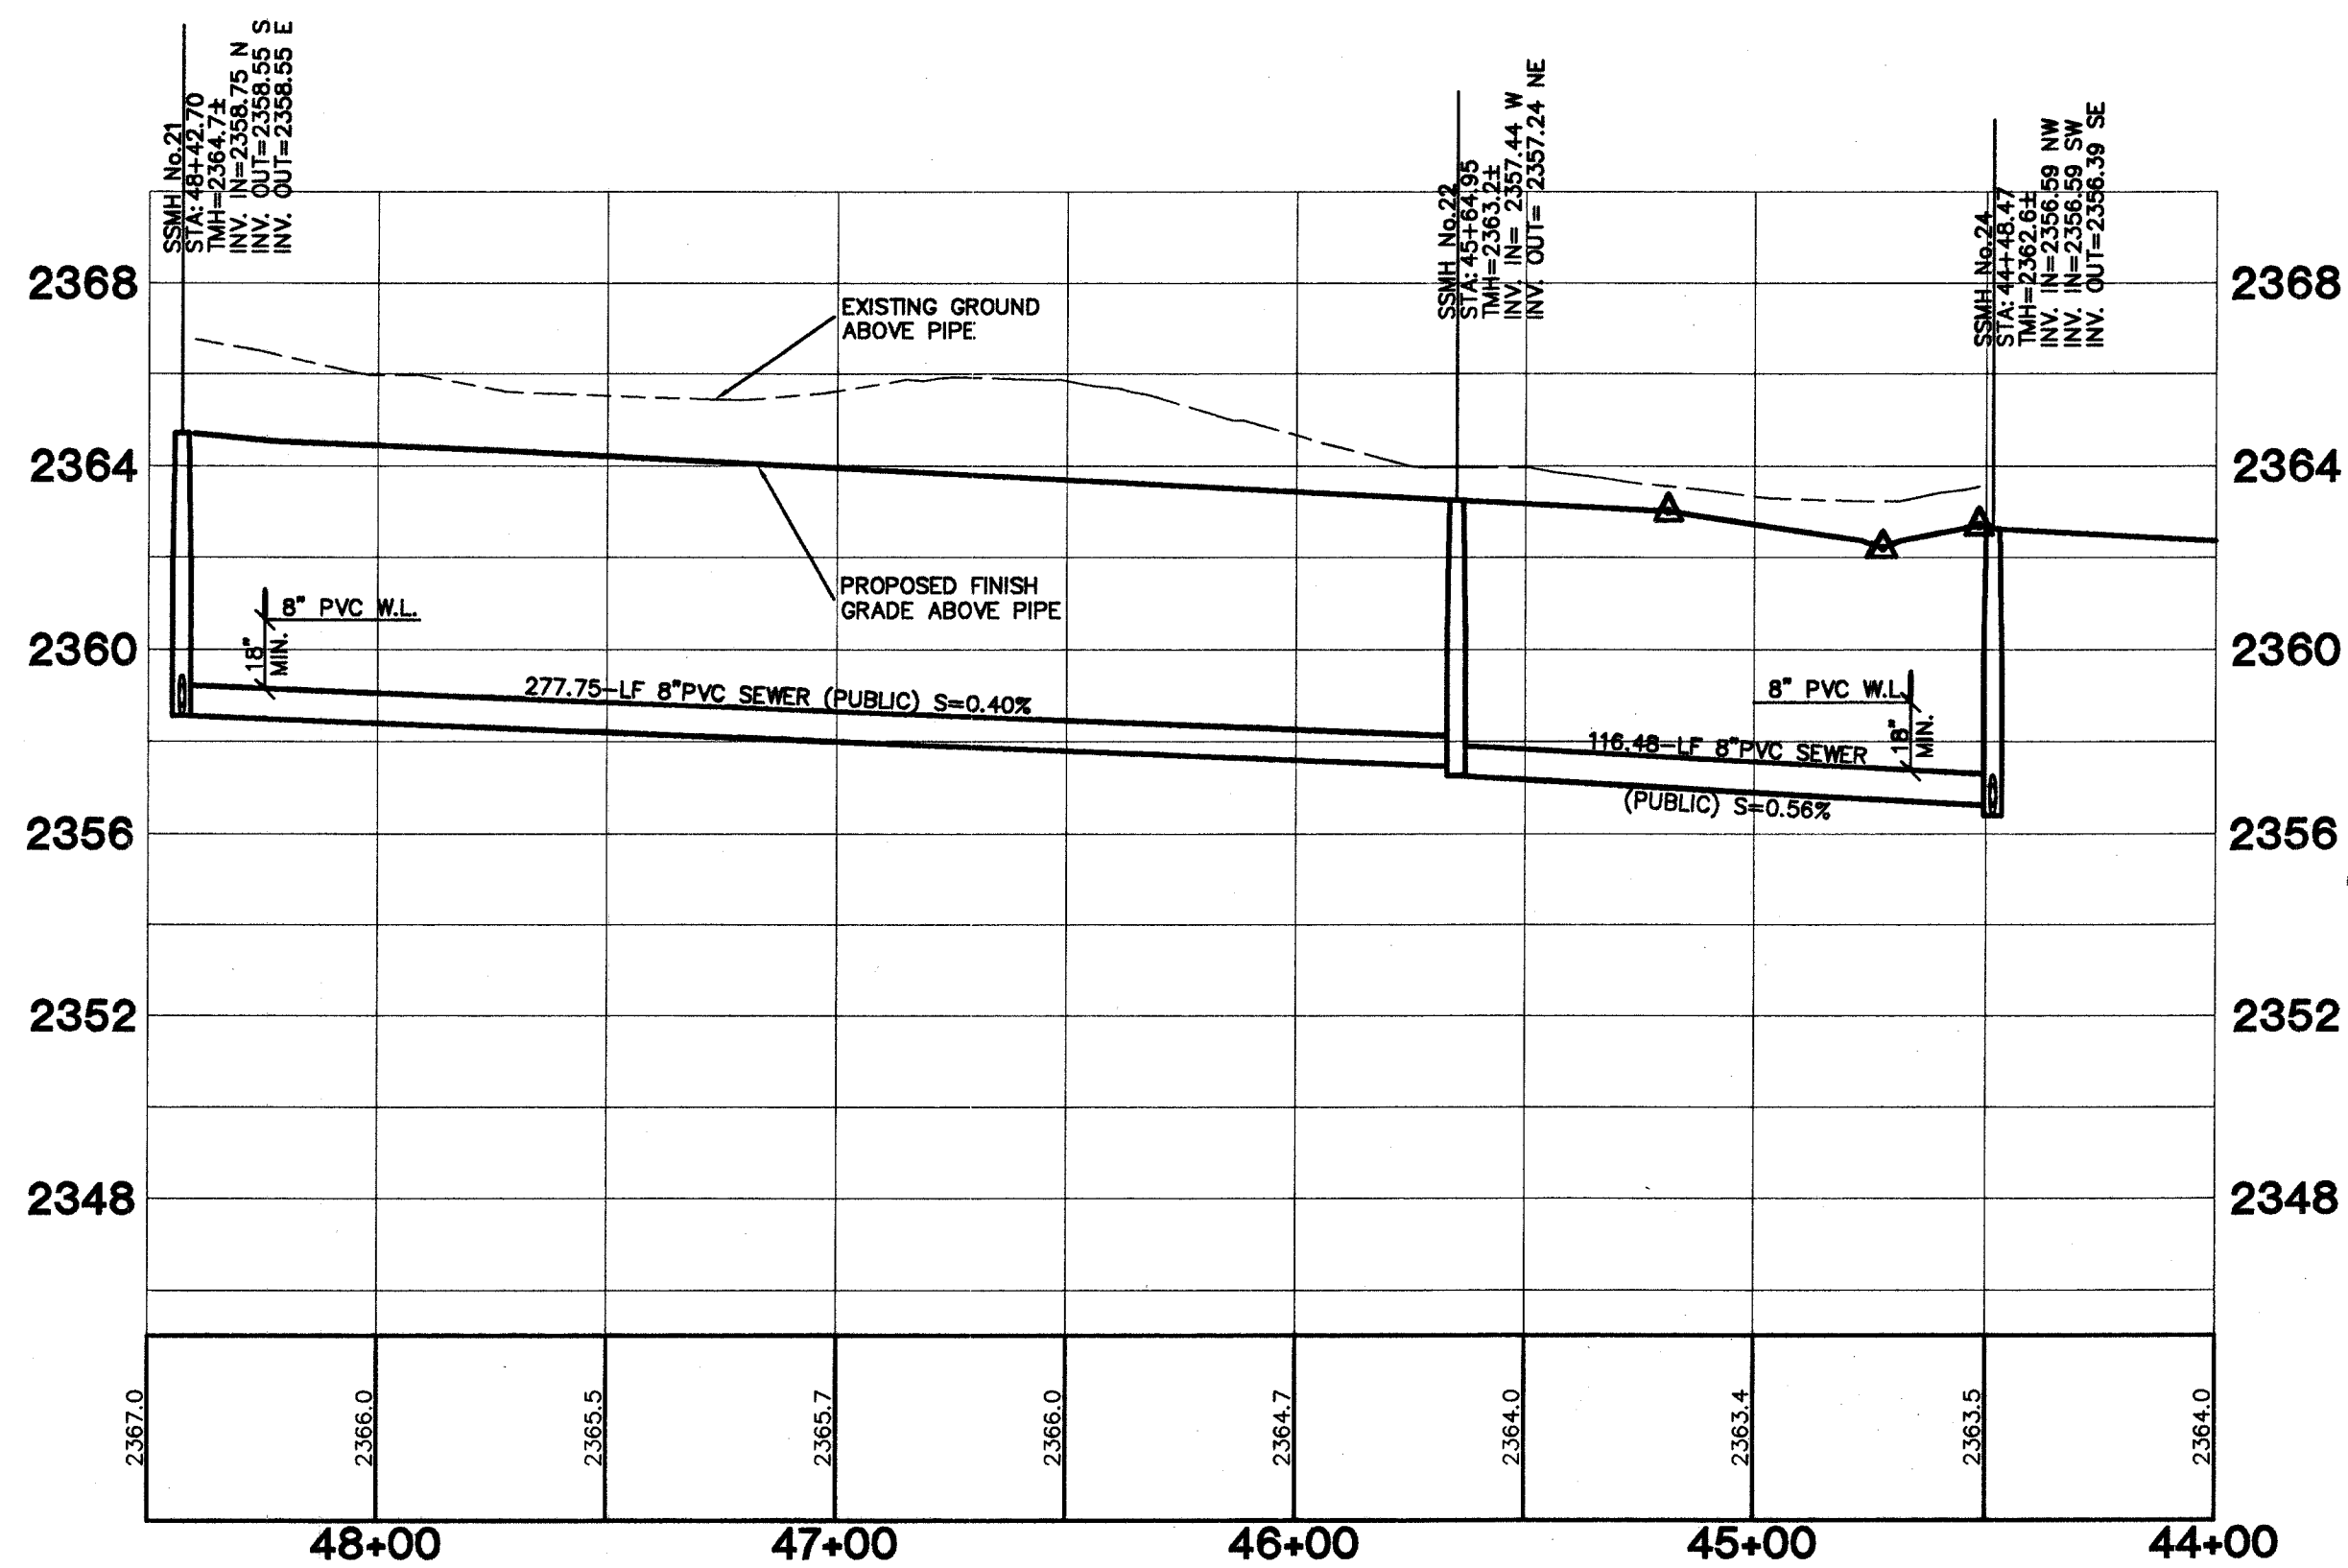


DISCLAIMER NOTE
UTILITY LOCATIONS SHOWN HEREON ARE APPROXIMATE ONLY. IT SHALL BE THE CONTRACTOR'S RESPONSIBILITY TO DETERMINE THE EXACT HORIZONTAL AND VERTICAL LOCATION OF ALL EXISTING UNDERGROUND AND OVERHEAD UTILITIES PRIOR TO COMMENCING CONSTRUCTION. NO REPRESENTATION IS MADE THAT ALL EXISTING UTILITIES ARE SHOWN HEREON. THE ENGINEER ASSUMES NO RESPONSIBILITY FOR UTILITIES NOT SHOWN OR UTILITIES NOT SHOWN IN THEIR PROPER LOCATION.

NOTE:
ALL MH STATIONING IS BASED ON SEWER LENGTHS FROM MANHOLE TO MANHOLE. ALL MANHOLES ARE 48" SIZE MANHOLES PER STD.DWG# SD-1. UNLESS OTHERWISE SPECIFIED.

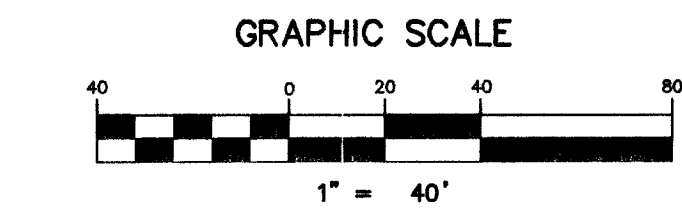

PROFILE SCALE:
HORIZ. 1" = 40'
VERT. 1" = 4'

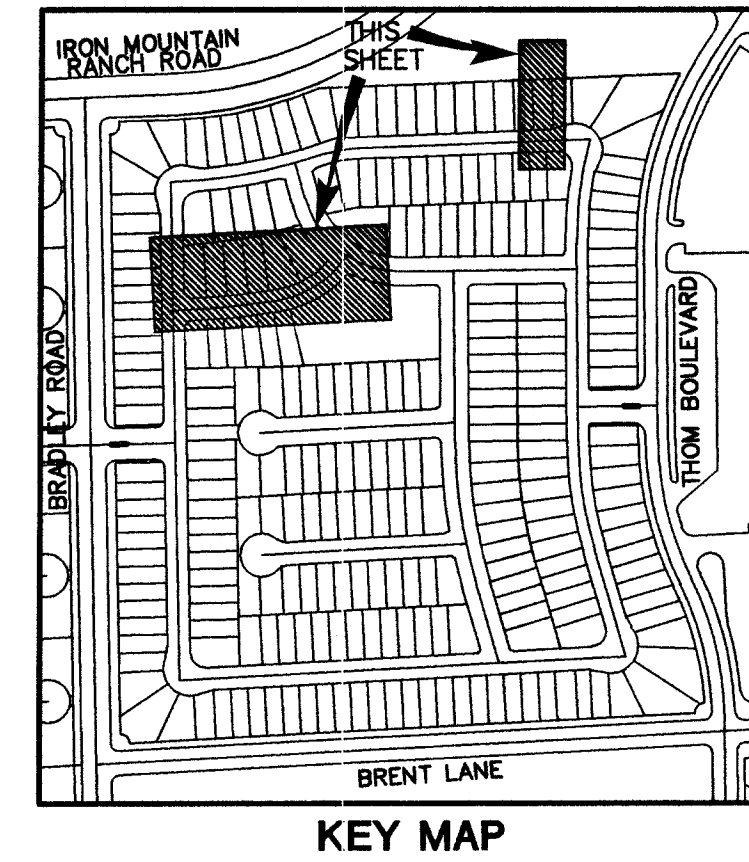

DRAWN BY: R.M.S.		SEP. '02	
DESIGNED BY: R.M.S.		SEP. '02	
CHECKED BY: KFN		SEP. '02	
PROJECT NO: 5975-3		SCALE: 1"=40' HORIZ. 1"=4' VERT.	
SEWER PLAN & PROFILE PUBLIC SEWER EASEMENT IRON CROSSING AVENUE			
IRON MOUNTAIN RANCH VILLAGE 9 UNIT 3			
CITY OF LAS VEGAS			
2727 SOUTH RAINBOW BOULEVARD LAS VEGAS, NEVADA 89146-5148 PH. (702) 873-7550 FAX (702) 362-2597 CONSULTING ENGINEERS • LAND SURVEYORS nevada			
SHEET SS2 19 OF 21 SHEETS DRAWING NO. 10774604-7-2			