


IRON MOUNTAIN RD
(PUBLIC)

BRADLEY RD
(PUBLIC)

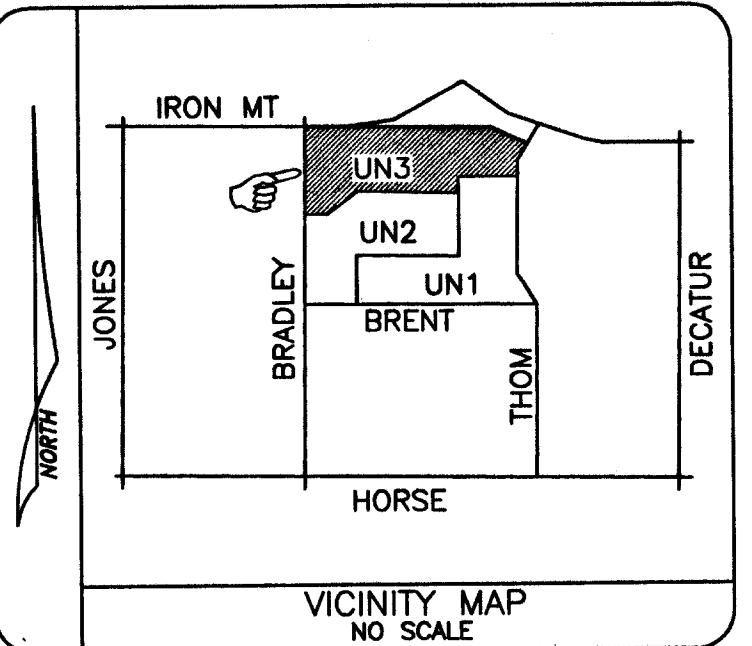

SEC.#	DATE	DESIGNED	APR.

CITY OF LAS VEGAS
CLARK COUNTY
HENDERSON
NORTH LAS VEGAS

- LEGEND**
- PROPOSED VAULT 22 1/4" X 35 1/4" X 12" MARKED "CABLE TV" (B-36)
 - PROPOSED VAULT 21 3/4" X 23 1/4" X 12" MARKED "CABLE TV" (B-24)
 - PROPOSED VAULT 15 3/4" X 25 1/4" X 12" MARKED "CABLE TV" (N-16)
 - PROPOSED MEDIUM LOCKBOX
 - PROPOSED LARGE LOCKBOX
 - PROPOSED ONE INCH (1") PVC CONDUIT
 - PROPOSED TWO INCH (2") PVC CONDUIT
 - 800 PROPOSED PREWIRE BOX BN-900 TV
 - 1020 PROPOSED PREWIRE BOX BN-1020 TV
 - + STUB AND CAP BEYOND IMPROVEMENT LIMITS
 - EXISTING VAULT 22 1/4" X 35 1/4" X 12" MARKED "CABLE TV" (B-36)
 - EXISTING VAULT 21 3/4" X 23 1/4" X 12" MARKED "CABLE TV" (B-24)
 - EXISTING VAULT 15 3/4" X 25 1/4" X 12" MARKED "CABLE TV" (N-16)
 - EXISTING TWO INCH (2") PVC CONDUIT
 - EXISTING TELCO MANHOLE
 - EXISTING 3' X 5' X 4' TELCO PULL BOX
 - EXISTING 2'-6" X 4' X 3' TELCO PULL BOX
 - EXISTING 17' X 30" X 29 1/2" TELCO UTILITY BOX
 - EXISTING 9 5/8" X 16" X 24" TELCO SERVICE BOX
 - EXISTING TELCO POLE
 - × EXISTING POWER COMPANY POLE
 - EXISTING JOINT POLE
 - EXISTING JOINT POLE WITH A POWER TRANSFORMER
 - EXISTING OR PROPOSED POWER TRANSFORMER
 - EXISTING OR PROPOSED CATV PEDESTAL 1730
 - EXISTING OR PROPOSED CATV PEDESTAL 1230
 - RISER POLE/QUADRANT DETAIL
 - RISER OWNERSHIP NOTED (C) CATV (T) TELCO
 - × INSTALL EIGHT FOOT (8') GROUND ROD

CAV CONTACT: TERRY SOVEY
PHONE: (702) 384-8084 EXT.348
CELLULAR: (702) 892-4057
BEEPER: (702) 892-4057
DRAFTING CONTACT: Rik van Gessel
PHONE: (702) 384-8084 EXT.290

NOTE:
WORK PERFORMED SHALL COMPLY WITH THE FOLLOWING (AS APPLICABLE):


- THE REGULATIONS AND CRITERIA AS SET FORTH BY THE UNIFORM STANDARD SPECIFICATIONS FOR PUBLIC WORKS CONSTRUCTION, OFF-SITE IMPROVEMENTS, AND THE UNIFORM STANDARD DRAWINGS FOR PUBLIC WORKS CONSTRUCTION.
- ALL APPLICABLE LOCAL (CITIES AND/OR COUNTY), STATE BUILDING CODES AND ORDINANCES.

3225' LINEAR FOOTAGE IN R/W
38' NO. OF VAULTS IN R/W

[Signature] 7/12/04
GOVERNMENT APPROVAL DATE

JOINT TRENCH WITH NEVADA POWER COMPANY AND/OR SPRINT TELEPHONE WHERE APPLICABLE

- REFERENCES DETAIL LETTER SEE ADDENDUM 1 / DETAIL SHEET
- (A) FUTURE PEDESTAL LOCATION
- (B) TIE TO 2" STUBS & EXTEND
- (C) IN FUTURE SIDEWALK

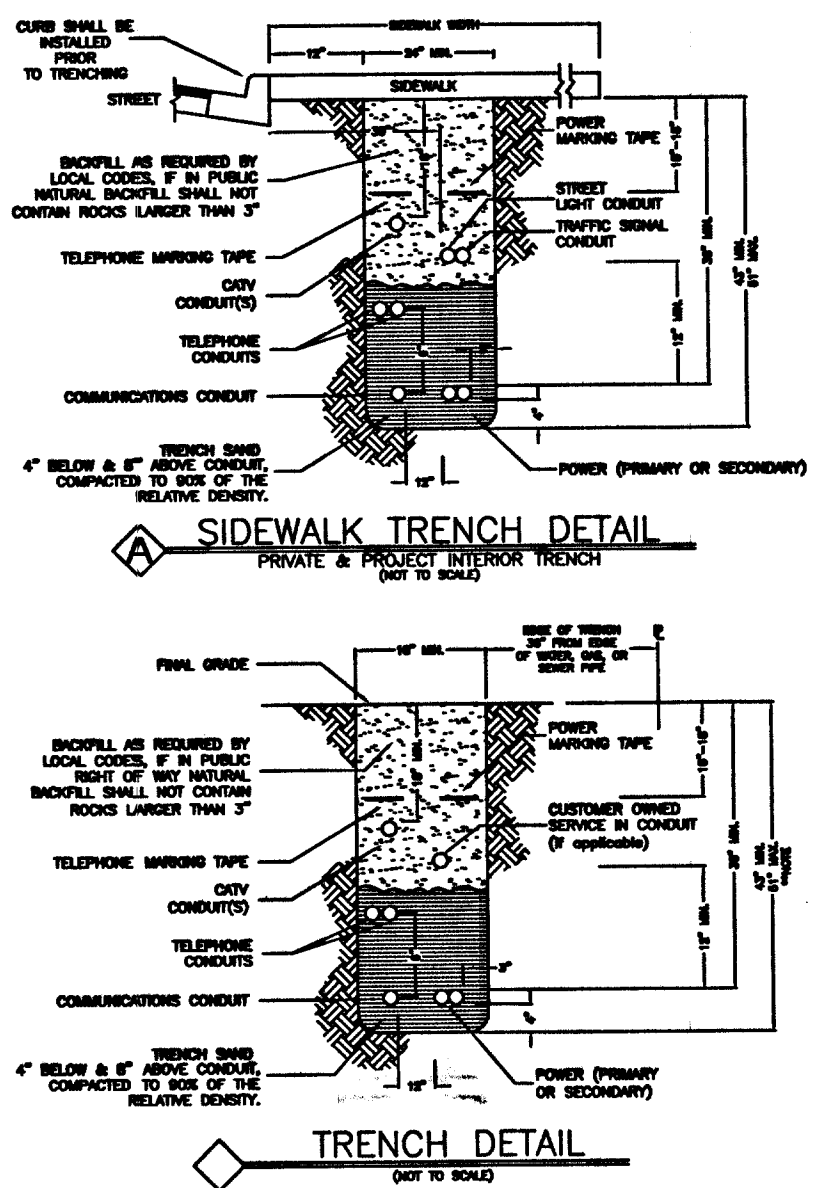

City of Las Vegas
PERMIT REQUIRED

COX COMMUNICATIONS	APPROVED	BY	DATE	DM	DB	FILE NO.	PROJECT	SHEET	1 OF 1	PROJECT #
	BASE MAP	5-9-03	5-9-03	5-9-03	5-9-03	5-9-03	IRON MTN RANCH VILLAGE 9 UNIT 3	79	UNITS	79
	T&S LAYOUT	5-9-03	5-9-03	5-9-03	5-9-03	5-9-03	IRON MTN RANCH VILLAGE 9 UNIT 3	79	UNITS	79
	SCALE 1"= 50'	5-9-03	5-9-03	5-9-03	5-9-03	5-9-03	IRON MTN RANCH VILLAGE 9 UNIT 3	79	UNITS	79

10744604-9-3-Cox