
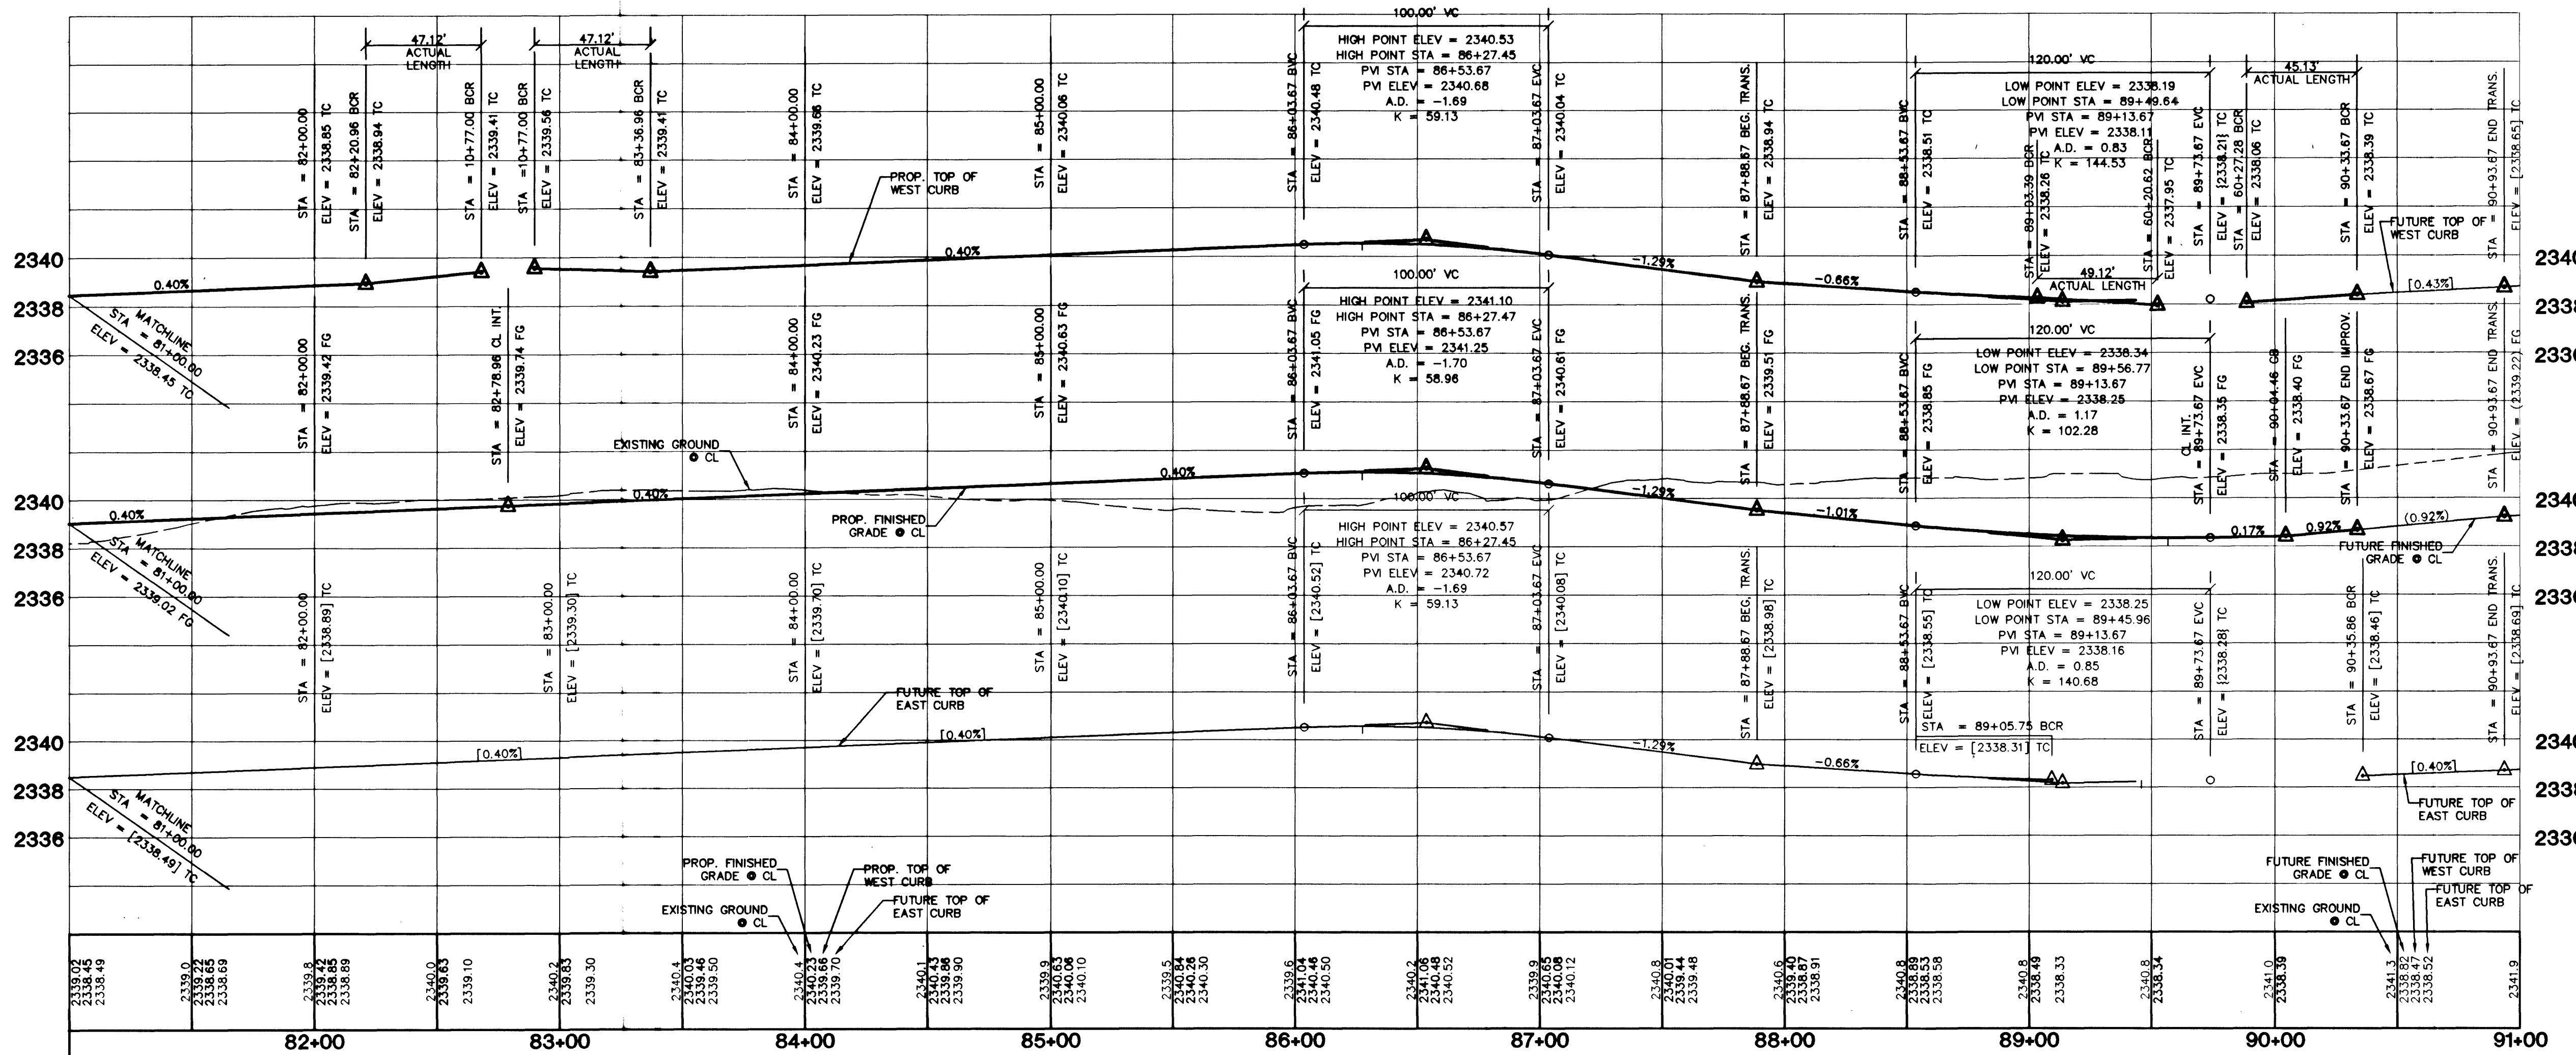
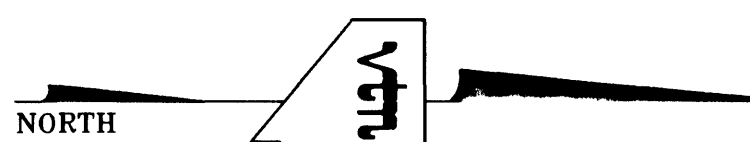
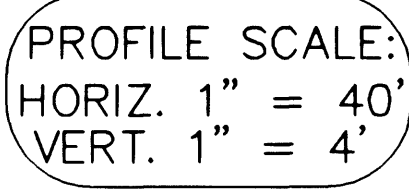
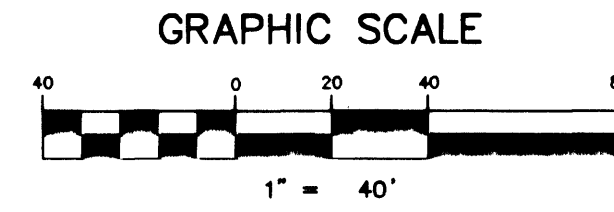
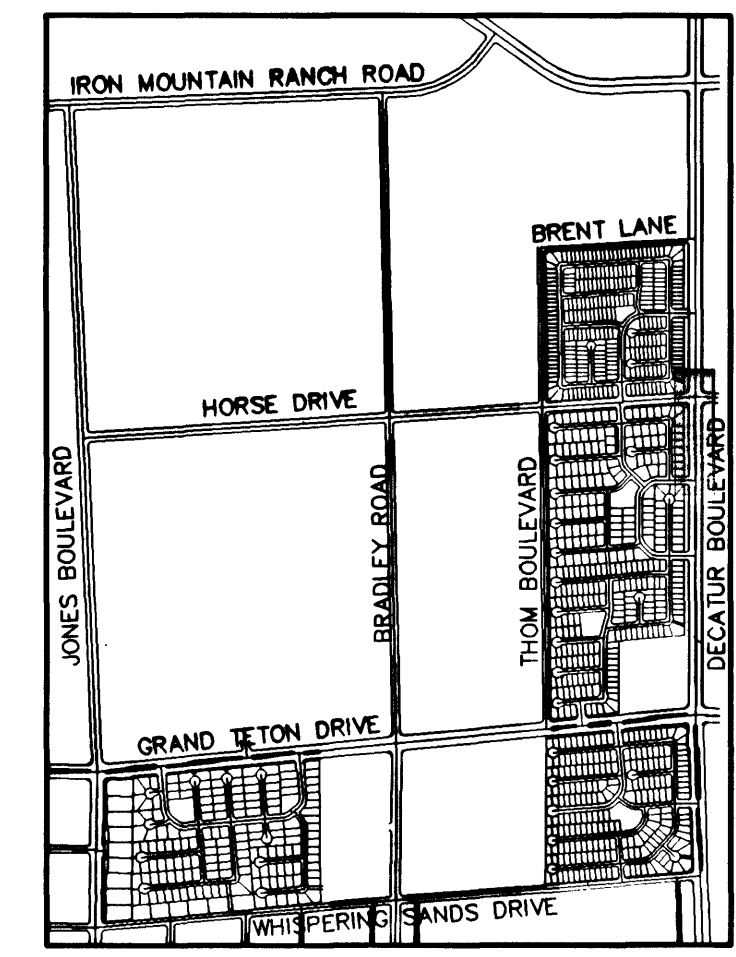


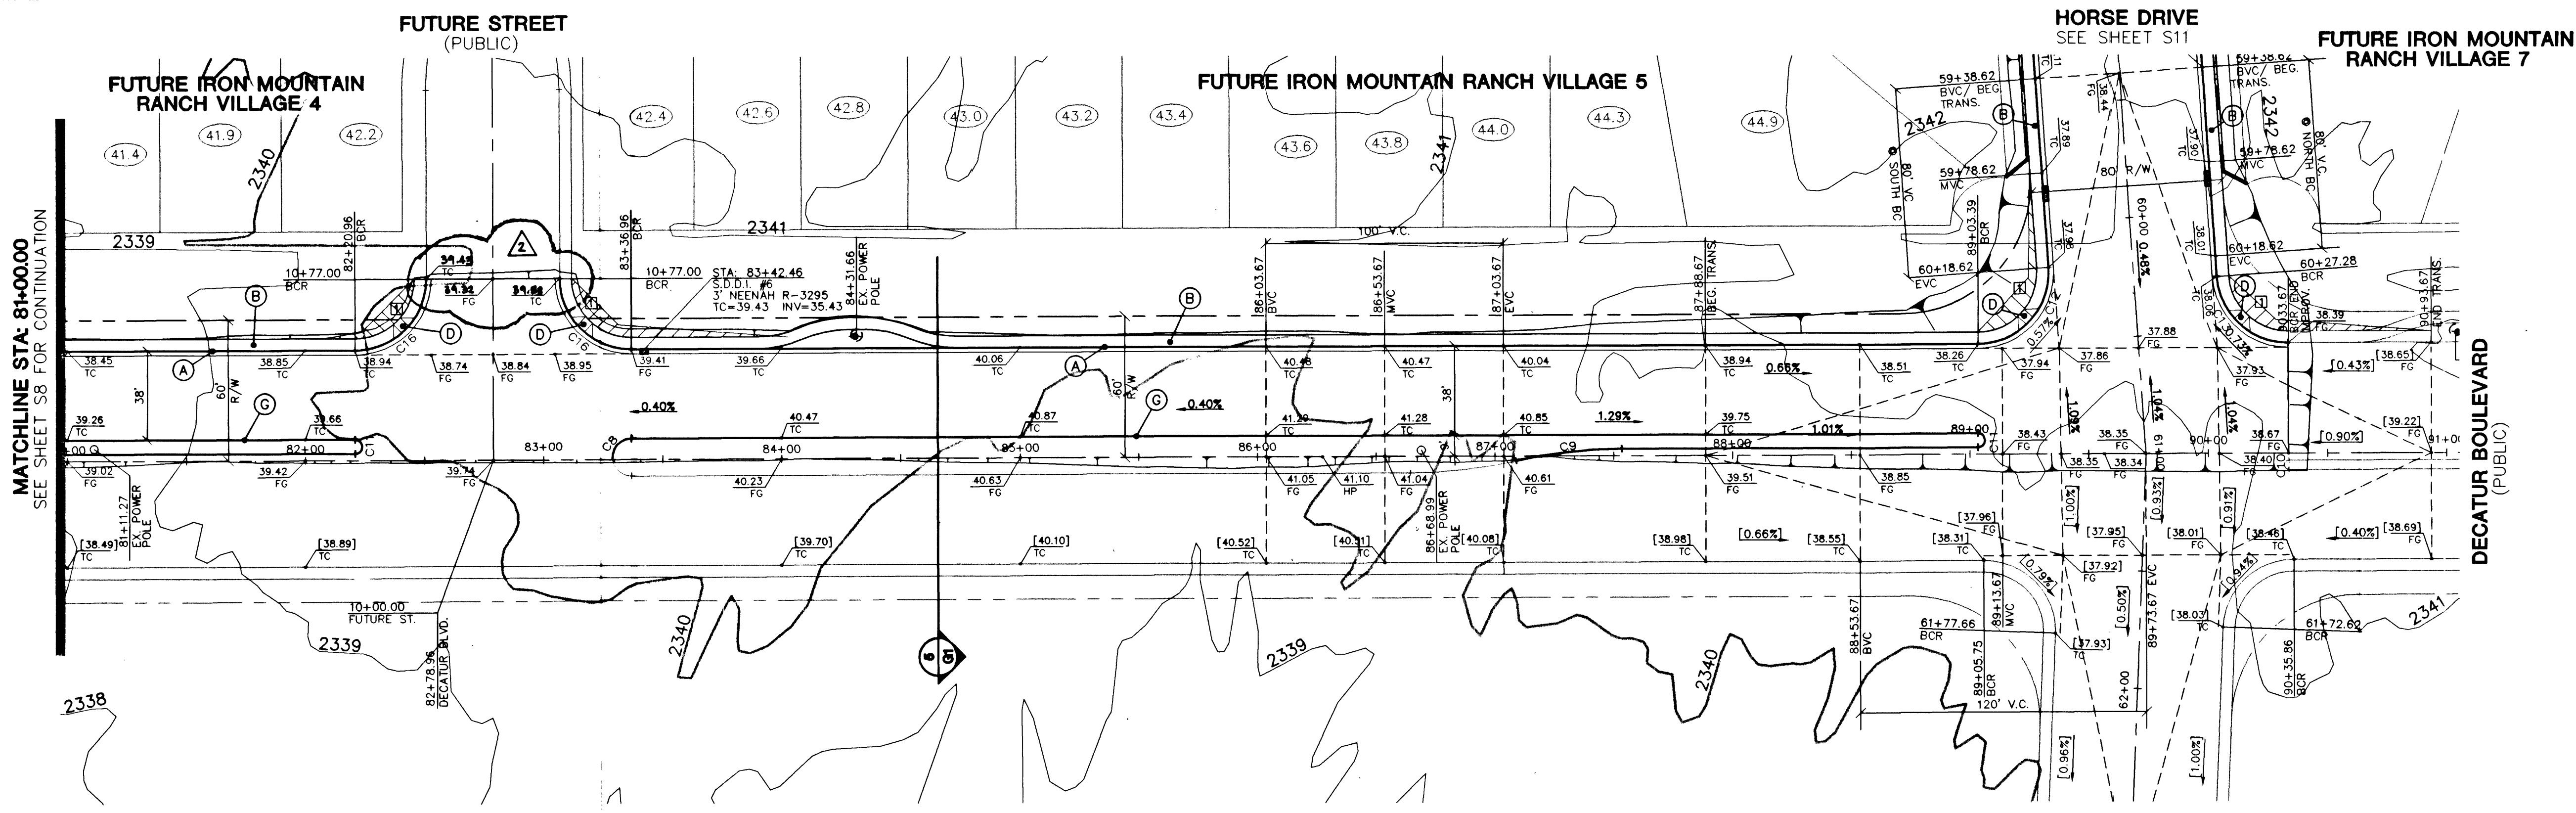

FOR LEGEND SEE NOTE SHEET

SIDEWALK RAMPS TABLE
PER STD. DWG 235 CASE 1

NO.	DIM "A"	DIM "B"	CASE
1	8.0'	8.0'	I

- CONSTRUCTION NOTES:**
- (A) CONSTRUCT "L" CURB & GUTTER PER STD. # 216
 - (B) CONSTRUCT SIDEWALK PER STD. # 234
 - (C) CONSTRUCT CROSS GUTTER PER STD. # 228
 - (D) CONSTRUCT SIDEWALK RAMP PER STD. # 235
 - (E) CONSTRUCT SIDEWALK DRAIN PER STD. # 236
 - (F) CUT & MATCH EXIST. A.C.
 - (G) CONSTRUCT FULL DEPTH "A" TYPE ISLAND CURB PER STD. # 219

BACK OF CURB TABLE

NO.	RADIUS	DELTA	LENGTH	TANGENT
C1	30.00'	94°51'41"	49.67'	32.66'
C2	11.50'	180°00'00"	36.13'	---
C3	17.00'	180°00'00"	53.41'	---
C4	11.50'	181°07'25"	36.35'	---
C5	200.00'	13°28'05"	47.01'	23.61'
C6	4.50'	180°00'00"	14.14'	---
C7	30.00'	90°00'21"	47.13'	30.00'
C8	8.00'	180°00'00"	25.13'	---
C9	200.00'	12°50'19"	44.82'	22.50'
C10	2.00'	180°00'00"	6.28'	---
C11	3.00'	180°00'00"	9.42'	---
C12	30.00'	93°48'40"	49.12'	32.06'
C13	30.00'	86°10'57"	45.13'	28.06'
C14	25.00'	91°12'30"	40.67'	26.44'
C15	25.00'	86°47'40"	37.87'	23.64'
C16	30.00'	90°00'00"	47.12'	30.00'
C17	20.00'	87°35'53"	47.12'	19.18'

BENCHMARK
PROJECT DATUM: NAVD83
CITY OF LAS VEGAS BENCHMARK 11V90-13NES
NAVD83 ELEVATION: 710.9608 METERS (2332.54 FEET)
ONLY BN 413148, DECATUR BLVD & GRAND TETON DRIVE
100' SW OF SECTION CORNER, NEXT TO METAL POWER POLE

BASIS OF BEARINGS
THE BASIS OF BEARINGS FOR THIS PROJECT IS GRID NORTH AS DEFINED BY THE NEVADA COORDINATE SYSTEM OF 1983 (NCS83), EAST ZONE, (2701), DETERMINED BY CLARK COUNTY GIS CONTROL POINTS 802, 803, 804, AND 805, AS SHOWN ON A RECORD OF SURVEY ON FILE IN THE CLARK COUNTY, NEVADA, RECORDER'S OFFICE, IN BOOK 88 OF SURVEYS AT PAGE 53.

Call before you Dig
1-800-227-2600

Call before you Overhead
1-702-593-6111

NOTE: CONTRACTOR SHALL VERIFY HORIZONTAL AND VERTICAL LOCATION OF EXISTING UTILITIES AND NOTIFY THE DESIGN ENGINEER IMMEDIATELY OF ANY DISCREPANCIES PRIOR TO CONSTRUCTION.

CITY OF LAS VEGAS		2727 SOUTH RAINBOW BOULEVARD LAS VEGAS, NEVADA 89146-5148 PH. (702) 873-7550 FAX (702) 952-2397	
7	6	5	4
KB HOME		750 PILOT ROAD SUITE F LAS VEGAS, NEVADA 89119 (702) 614-2500	
IRON MOUNTAIN RANCH DECATUR BOULEVARD STA: 81+00.00 TO STA: 91+50.00		IRON MOUNTAIN RANCH HORSE/ THOM/ DECATUR INFRASTRUCTURE	
DRAWN BY:	JULY '01	DESIGNED BY:	JULY '01
R.A.S.		R.A.S.	
CHECKED BY:	JULY '01	CHECKED BY:	JULY '01
KFN		KFN	
PROJECT NO:	5955	SCALE:	1"=40' HORIZ. 1"=4' VERT.
SHEET S9		DRAWING NO. 107Y-4604-H	
13 OF 33 SHEETS		12-16-01	