
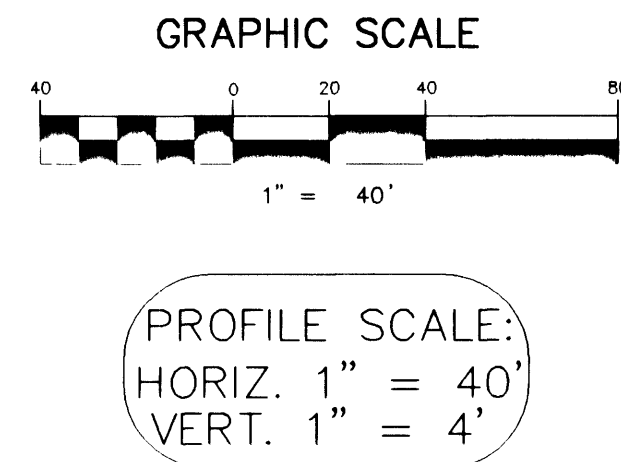
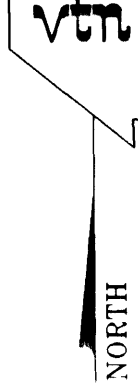
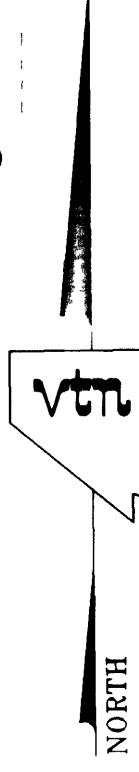


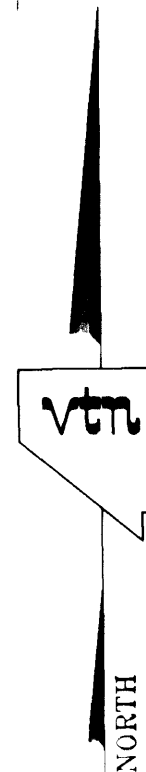

NOTE:
ALL MH STATIONING IS BASED ON SEWER LENGTHS FROM MANHOLE TO MANHOLE.
ALL MANHOLES ARE 72" SIZE MANHOLES PER STD.DWG# SD-1. UNLESS OTHERWISE SPECIFIED.

BASIS OF BEARINGS

THE BASIS OF BEARINGS FOR THIS PROJECT IS GRID NORTH AS DEFINED BY THE NEVADA COORDINATE SYSTEM OF 1983 (NCSS8), EAST ZONE, (2701), DETERMINED BY CLARK COUNTY GIS CONTROL POINTS 802, 803, 804, AND 805, AS SHOWN ON A RECORD OF SURVEY ON FILE N THE CLARK COUNTY, NEVADA, RECORDER'S OFFICE, IN BOOK 88 OF SURVEYS, AT PAGE 53.

Avoid overhead power
line contact. It's costly.

Call
before you
Overhead
1-702-593-6111

H:\5407\WILLAGE4\INERA\5995SDDI.DWG (SD7)