

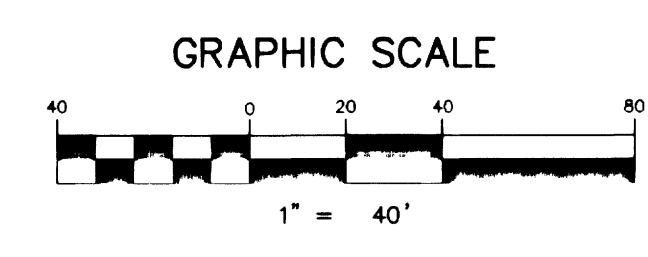
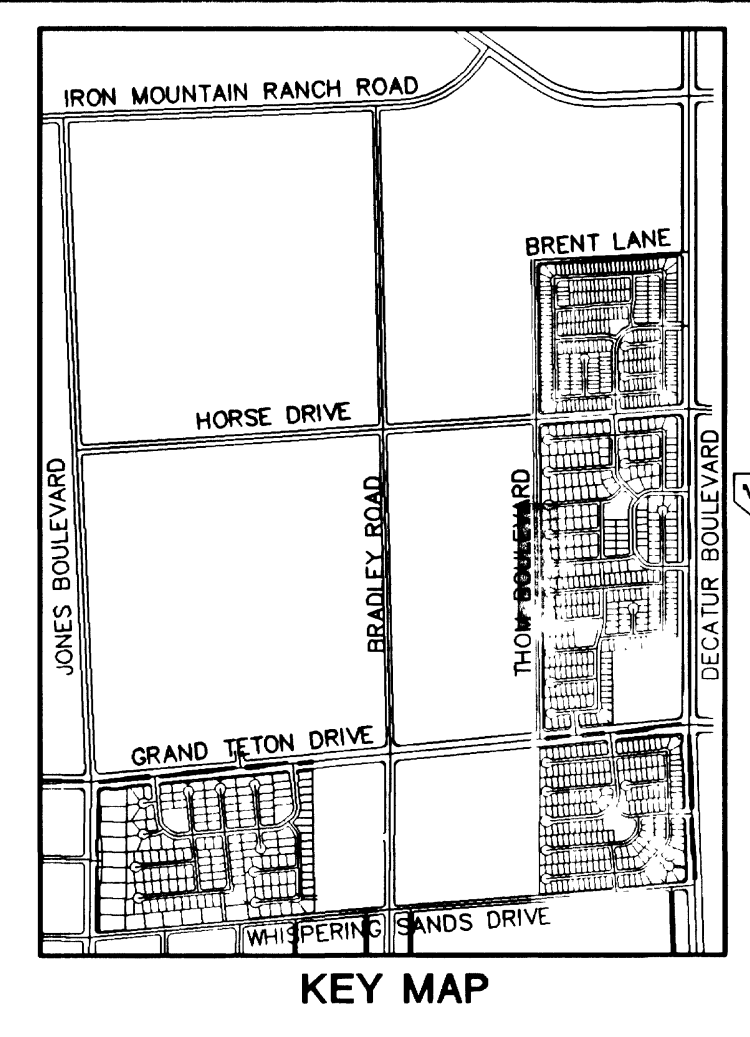


MATCHLINE STA: 19+50.00
SEE SHEET S5 FOR CONTINUATION

MATCHLINE STA: 30+00.00
SEE SHEET S5 FOR CONTINUATION

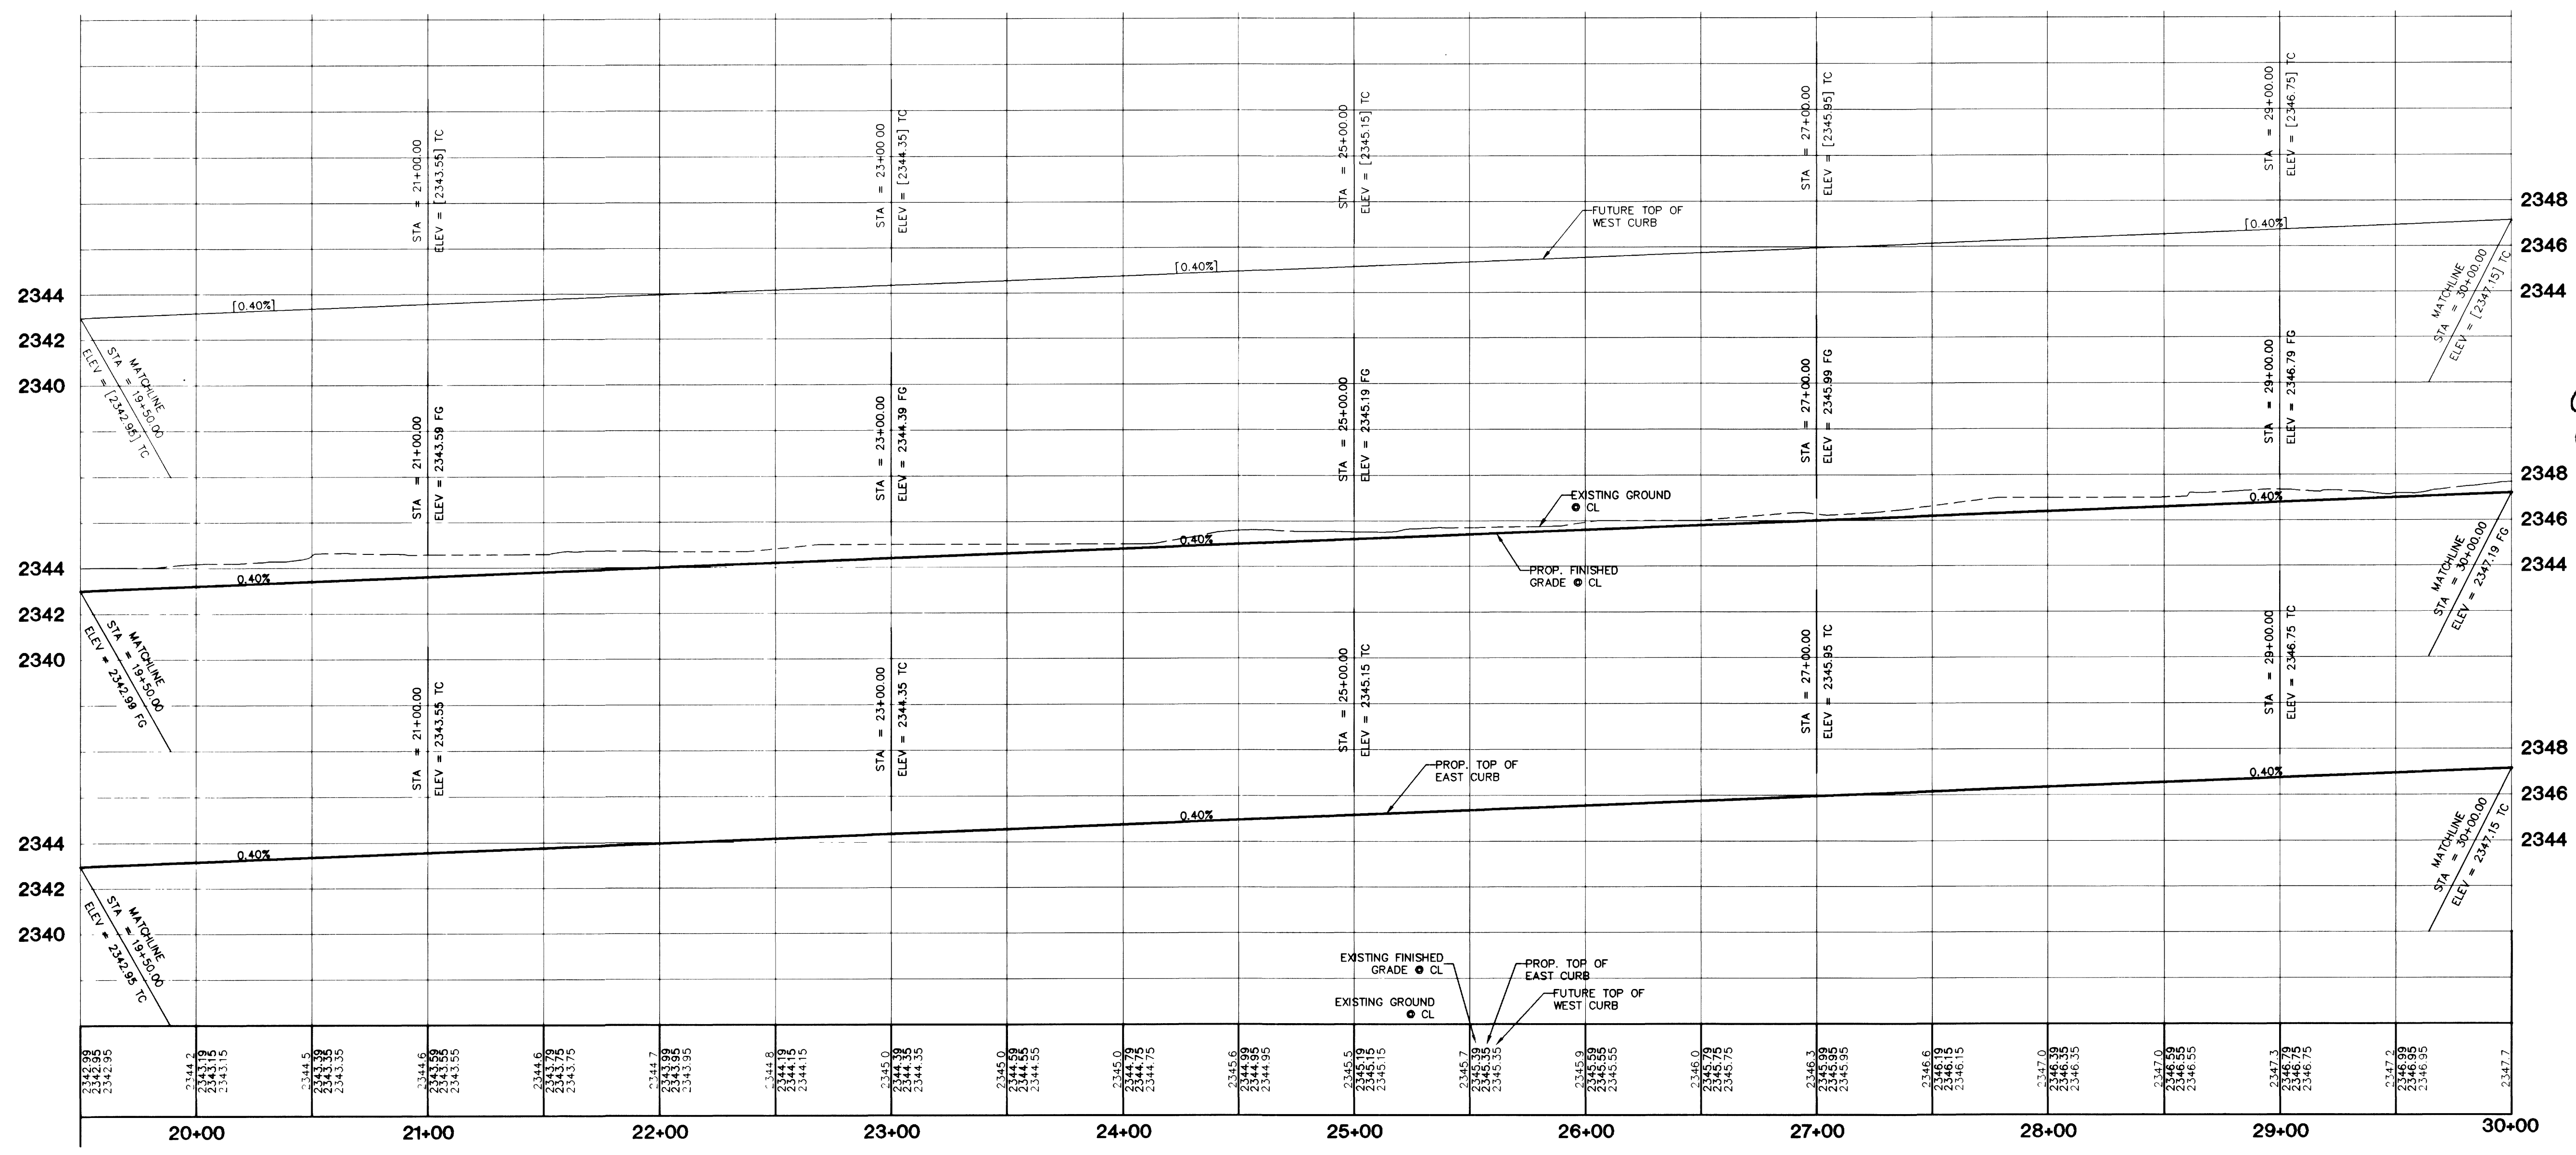

PROFILE SCALE:
HORIZ. 1" = 40'
VERT. 1" = 4'

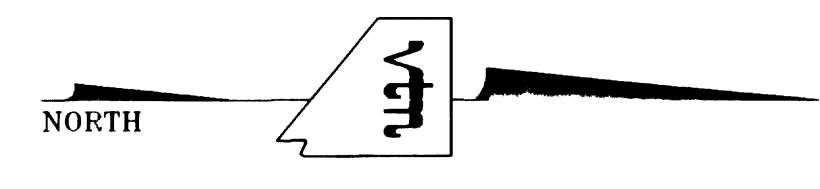

FOR LEGEND SEE NOTE SHEET

SIDEWALK RAMP TABLE			
PER STD. DWG 235 CASE I			
NO.	DIM "A"	DIM "B"	CASE
1	8.0'	8.0'	I

- CONSTRUCTION NOTES:**
- (A) CONSTRUCT "L" CURB & GUTTER PER STD. # 216
 - (B) CONSTRUCT SIDEWALK PER STD. # 234
 - (C) CONSTRUCT CROSS GUTTER PER STD. # 228
 - (D) CONSTRUCT SIDEWALK RAMP PER STD. # 235
 - (E) CONSTRUCT SIDEWALK DRAIN PER STD. # 236
 - (F) CUT & MATCH EXIST. A.C.
 - (G) CONSTRUCT FULL DEPTH "A" TYPE ISLAND CURB PER STD. # 219

BENCHMARK
PROJECT DATUM: NAVD88
CITY OF LAS VEGAS BENCHMARK 1LV90-13NES
NAVD88 ELEVATION: 710.9608 METERS (2332.54 FEET)
ONLY BM 413148, DECATUR BLVD & GRAND TETON DRIVE
100' SW OF SECTION CORNER, NEXT TO METAL POWER POLE

BASIS OF BEARINGS
THE BASIS OF BEARINGS FOR THIS PROJECT IS GRID NORTH AS DEFINED
BY THE NEVADA COORDINATE SYSTEM OF 1983 (NCS83), EAST ZONE, (2701),
DETERMINED BY CLARK COUNTY GIS CONTROL POINTS 802, 803, 804, AND 805,
AS SHOWN ON A RECORD OF SURVEY ON FILE IN THE CLARK COUNTY, NEVADA,
RECORDER'S OFFICE, IN BOOK 88 OF SURVEYS, AT PAGE 53.

Avoid cutting underground
utility lines. It's costly.

**Call
before you
Dig**

1-800-227-2600

Avoid overhead power
line contact. It's costly.

**Call
before you
Overhead**

1-702-593-6111

NOTE: CONTRACTOR SHALL VERIFY HORIZONTAL AND
VERTICAL LOCATION OF EXISTING UTILITIES AND
NOTIFY THE DESIGN ENGINEER IMMEDIATELY OF
ANY DISCREPANCIES PRIOR TO CONSTRUCTION.

KB HOME
750 PILOT RD. SUITE F
LAS VEGAS, NEVADA, 89119
(702) 619-2500

STREET PLAN & PROFILE
THOM BOULEVARD
STA: 19+50.00 TO STA: 30+00.00

IRON MOUNTAIN RANCH
HORSE/ THOM/ DECATUR
INFRASTRUCTURE

DRAWN BY: _____ JULY '01

DESIGNED BY: _____ JULY '01

CHECKED BY: _____ JULY '01

PROJECT NO: _____ SCALE: 1"=40' HORIZ.
1"=4' VERT.

REVISIONS

REV	DATE	BY	DESCRIPTION
1	2-9-02	MTG	REVISED SIDEWALK RAMP TABLE CASE I

PROFESSIONAL ENGINEER'S SEAL
KENNETH F. NICHOLSON
10539
12.16.01

SHEET
S4
8 OF 33 SHEETS
DRAWING NO.
1074-4604-H

2727 SOUTH RAINBOW BOULEVARD LAS VEGAS, NEVADA 89146-5148
PH. (702) 873-7550 FAX (702) 362-2597
CONSULTING ENGINEERS • PLANNERS • LAND SURVEYORS

nevada