

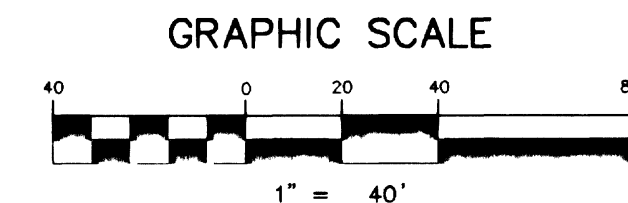
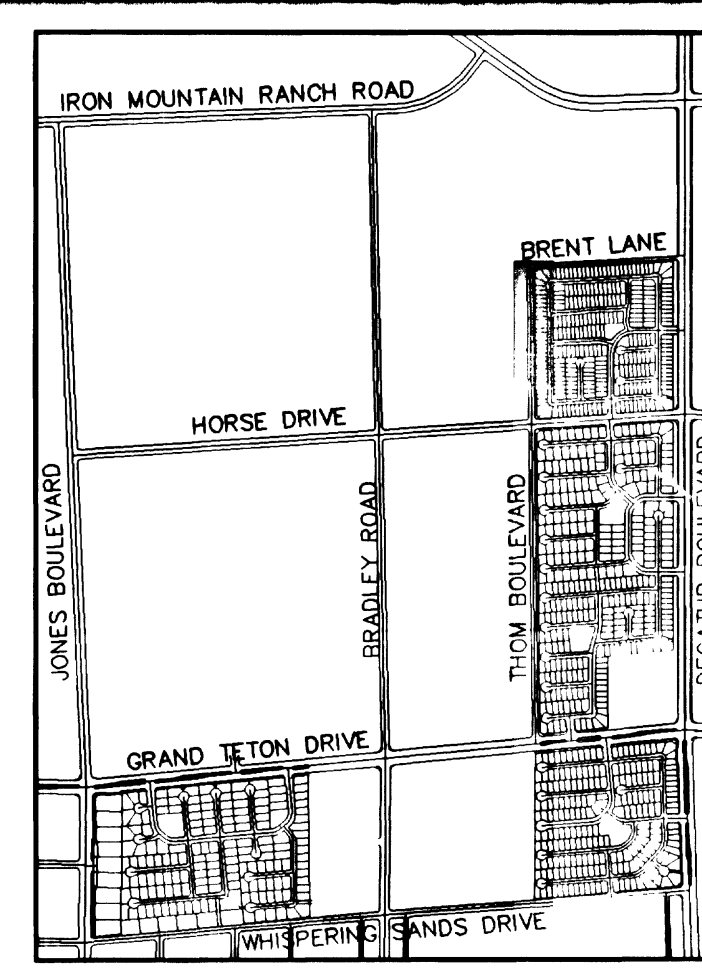


MATCHLINE STA: 40+50.00
SEE SHEET S5 FOR CONTINUATION

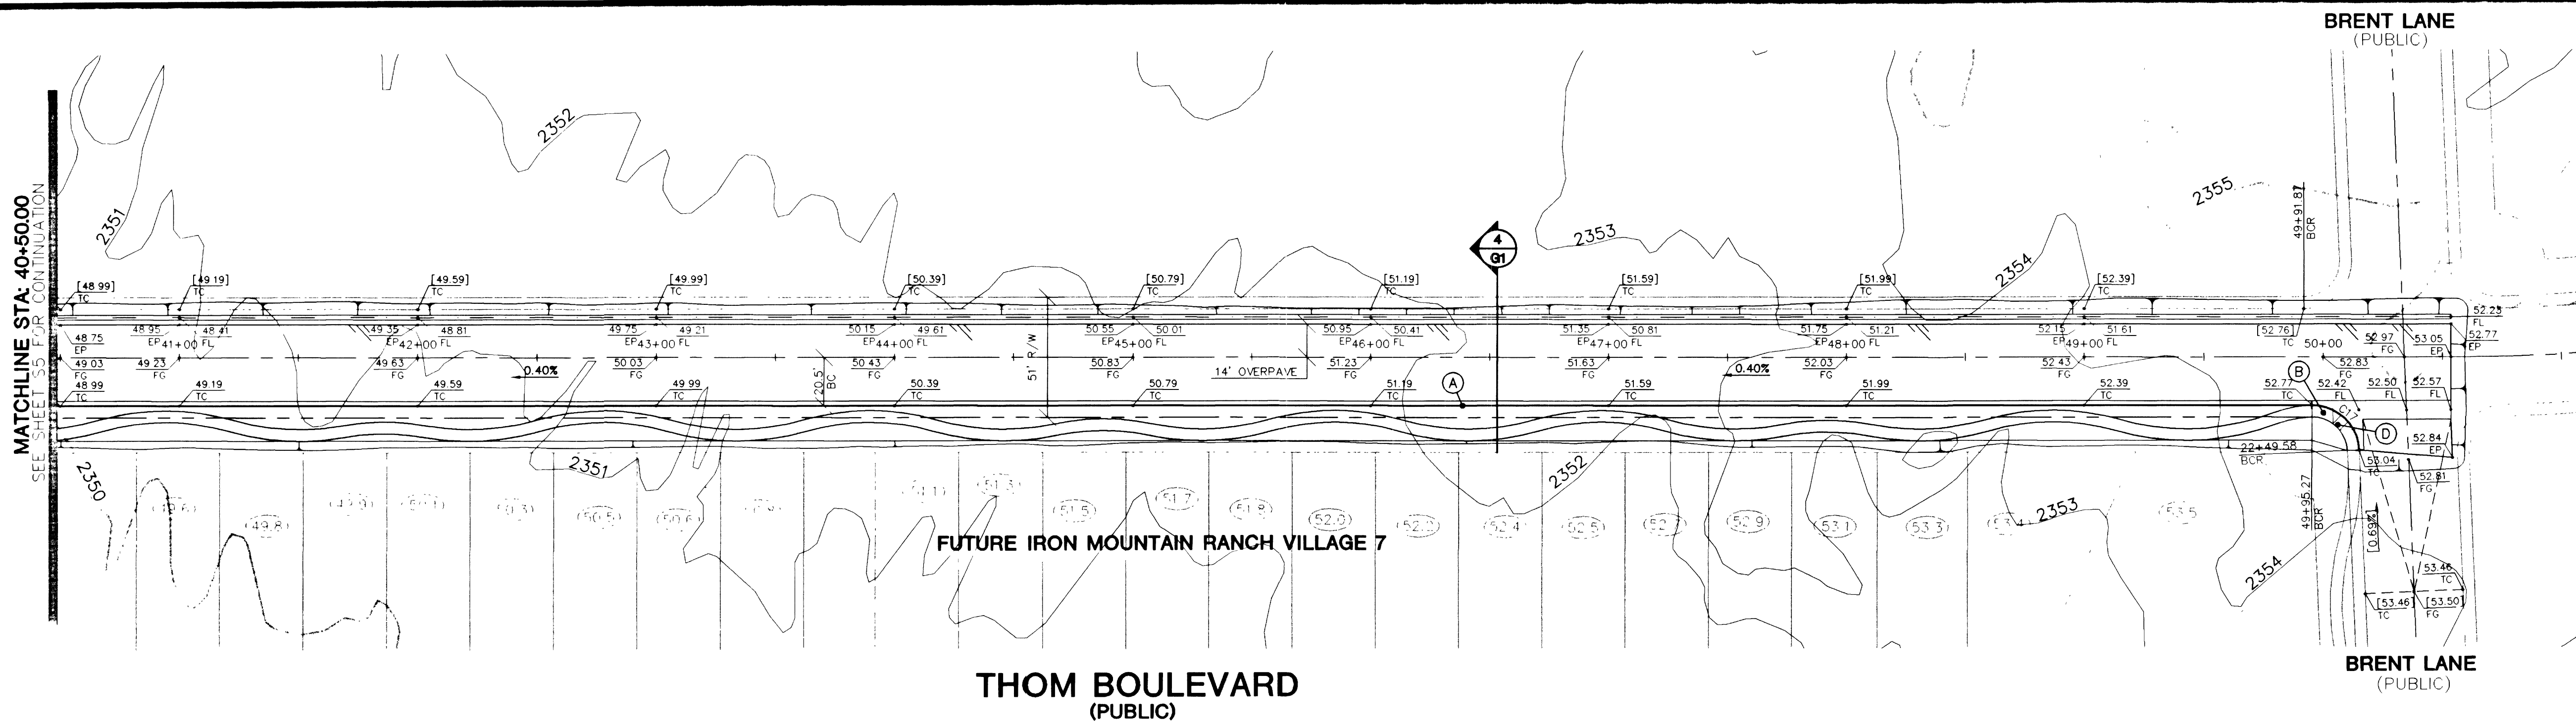

PROFILE SCALE:
HORIZ. 1" = 40'
VERT. 1" = 4'

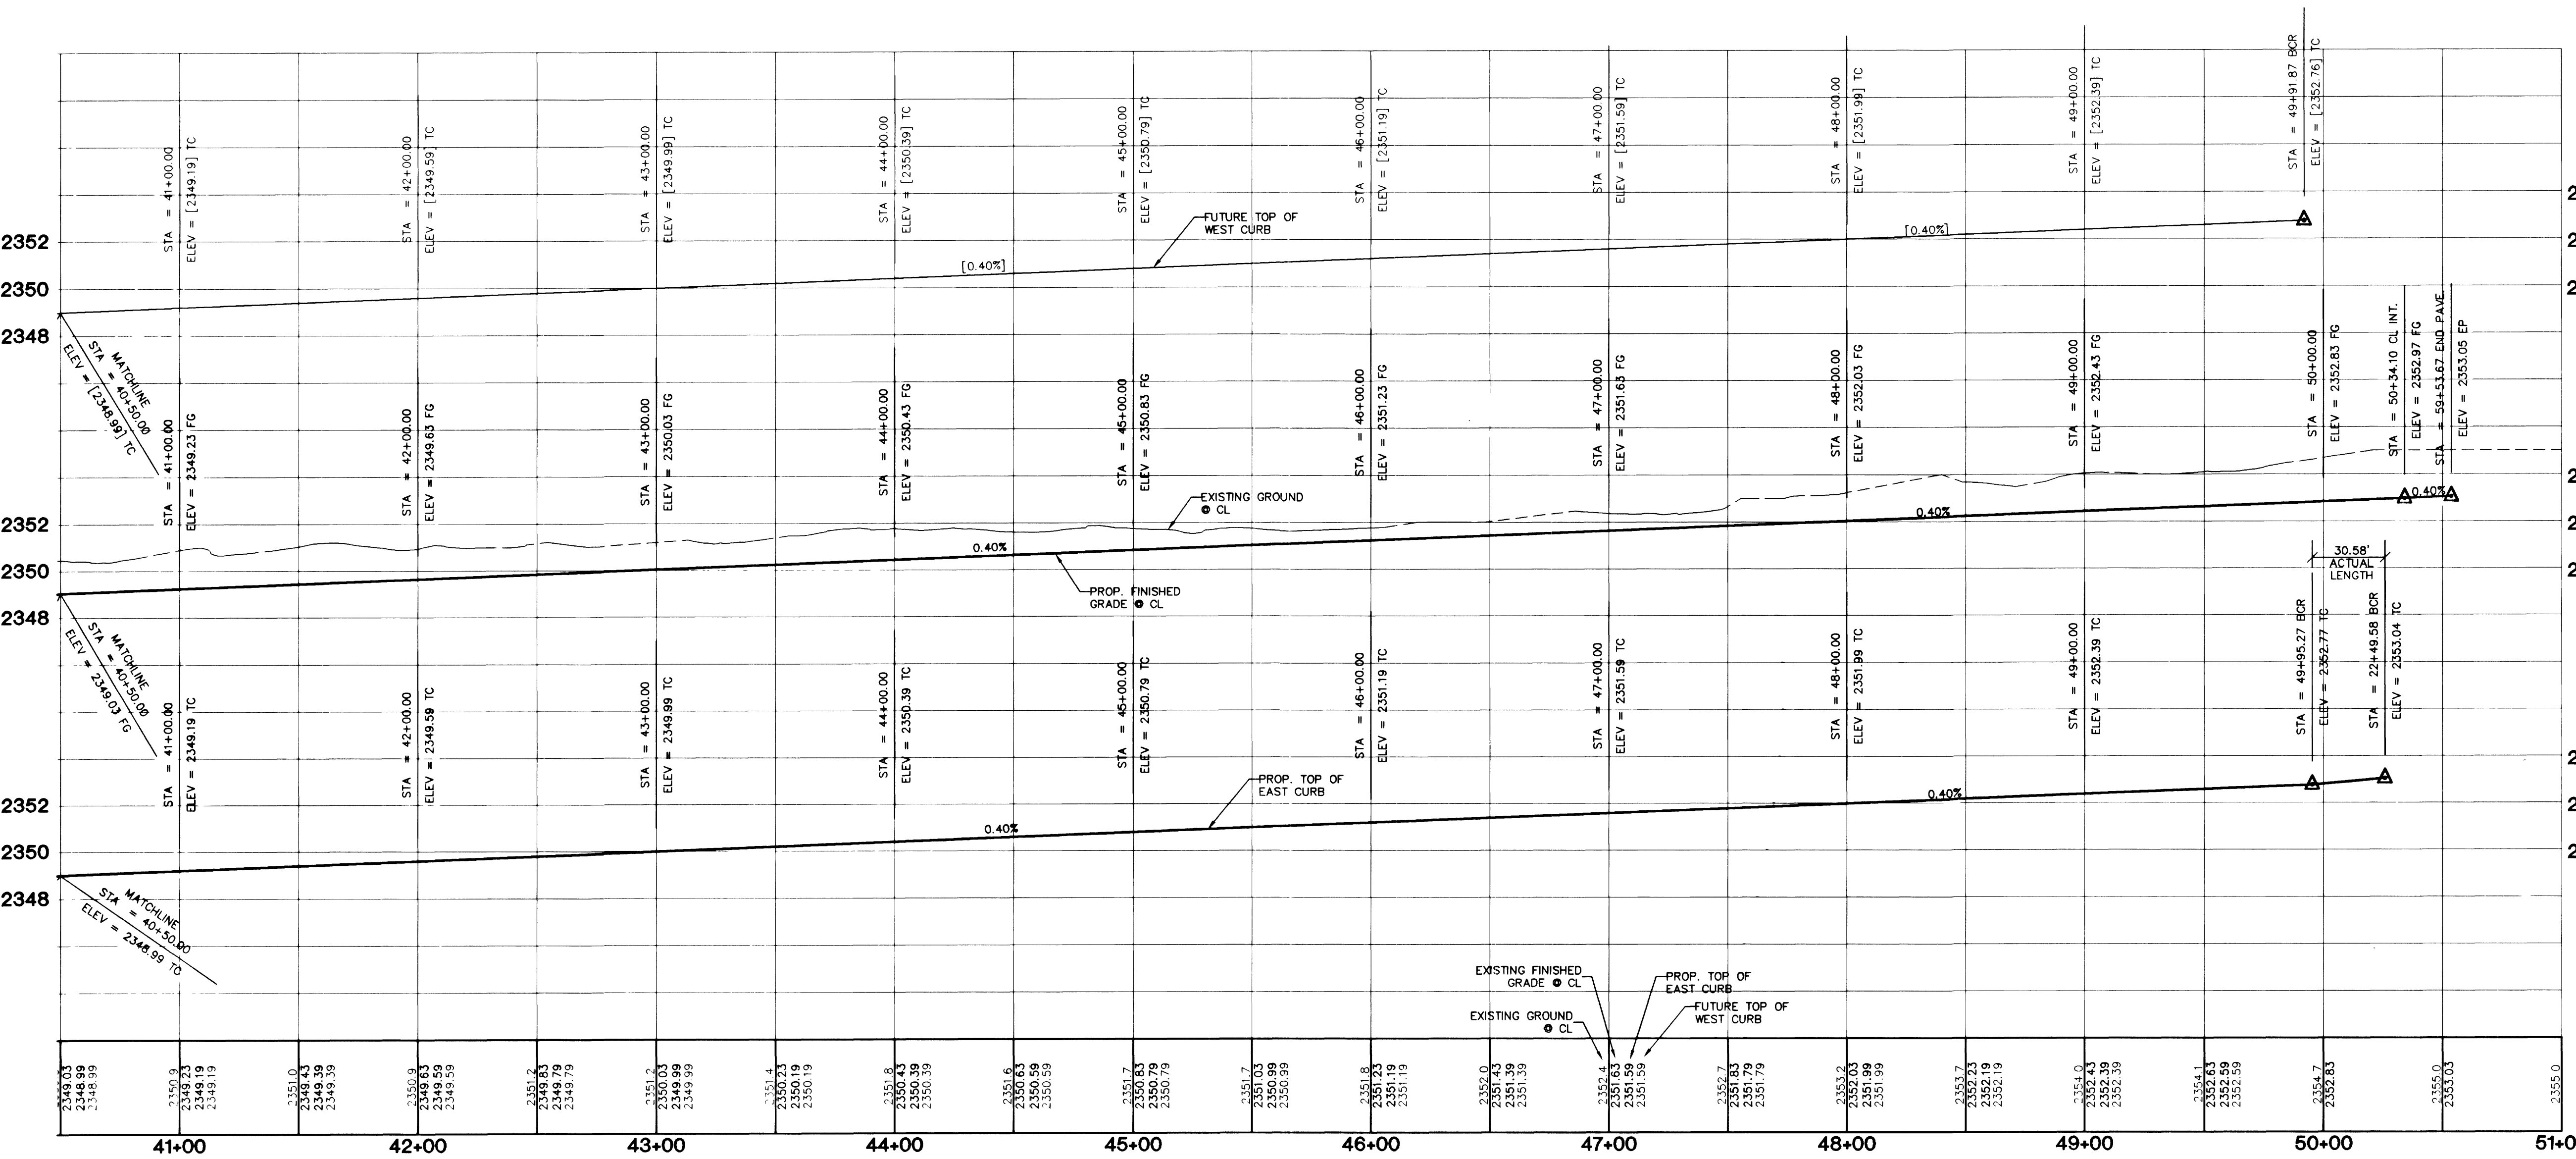

FOR LEGEND SEE NOTE SHEET

SIDEWALK RAMP TABLE			
PER STD. DWG. 235 CASE 1			
NO.	DIM "A"	DIM "B"	CASE
1	8.0'	8.0'	1

- CONSTRUCTION NOTES:**
- (A) CONSTRUCT "L" CURB & GUTTER PER STD. # 216
 - (B) CONSTRUCT SIDEWALK PER STD. # 234
 - (C) CONSTRUCT CROSS GUTTER PER STD. # 228
 - (D) CONSTRUCT SIDEWALK RAMP PER STD. # 235
 - (E) CONSTRUCT SIDEWALK DRAIN PER STD. # 236
 - (F) CUT & MATCH EXIST. A.C.
 - (G) CONSTRUCT FULL DEPTH "A" TYPE ISLAND CURB PER STD. # 219

BACK OF CURB TABLE			
NO.	RADIUS	DELTA	LENGTH
C1	30.00'	94°51'43"	49.67'
C2	11.50'	180°00'00"	36.13'
C3	17.00'	180°00'00"	53.41'
C4	11.50'	181°07'25"	36.35'
C5	200.00'	13°28'05"	47.01'
C6	4.50'	180°00'00"	14.14'
C7	30.00'	90°00'21"	47.13'
C8	8.00'	180°00'00"	25.13'
C9	200.00'	12°50'19"	44.82'
C10	2.00'	180°00'00"	6.28'
C11	3.00'	180°00'00"	9.42'
C12	30.00'	93°48'40"	49.12'
C13	30.00'	86°10'57"	45.13'
C14	75.00'	93°12'50"	40.67'
C15	25.00'	86°47'40"	37.87'
C16	30.00'	90°00'00"	47.12'
C17	20.00'	87°35'53"	47.12'

BENCHMARK
PROJECT DATUM: NAVD83
CITY OF LAS VEGAS BENCHMARK 1LV90-13NES
NAVD83 ELEVATION: 710.9608 METERS (2332.54 FEET)
ONLY BM 413148, DECATUR BLVD & GRAND TETON DRIVE
100' SW OF SECTION CORNER, NEXT TO METAL POWER POLE

BASIS OF BEARINGS
THE BASIS OF BEARINGS FOR THIS PROJECT IS GRID NORTH AS DEFINED
BY THE NEVADA COORDINATE SYSTEM OF 1983 (NCS83), EAST ZONE, (2701)
DETERMINED BY CLARK COUNTY GIS CONTROL POINTS 802, 803, 804, AND 805,
AS SHOWN ON A RECORD OF SURVEY ON FILE IN THE CLARK COUNTY, NEVADA,
RECORDERS' OFFICE, IN BOOK 88 OF SURVEYS, AT PAGE 53.

Avoid cutting underground
utility lines. It's costly.
Call before you Dig
1-800-227-2600

Avoid overhead power
line contact. It's costly.
Call before you Overhead
1-702-593-6111

NOTICE: CONTRACTOR SHALL VERIFY HORIZONTAL AND
VERTICAL LOCATION OF EXISTING UTILITIES AND
NOTIFY THE DESIGN ENGINEER IMMEDIATELY OF
ANY DISCREPANCIES PRIOR TO CONSTRUCTION.

CITY OF LAS VEGAS			
7	6	5	4
3	2	1	2-8-02 M26
REV	DATE	BY	REVISION
1	2-8-02	M26	REVISED SIDEWALK RAMP TABLE CASING
PROJECT NO: 5995			
SCALE: 1"=40' HORIZ. 1"=4' VERT.			
DRAWN BY: R.M.S. JULY '01			
DESIGNED BY: R.M.S. JULY '01			
CHECKED BY: KFN JULY '01			
PROJECT NO: 5995			
SHEET S6 10 OF 33 SHEETS DRAWING NO. 1078-4604-4			
IRON MOUNTAIN RANCH INFRASTRUCTURE			
THOM BOULEVARD STA: 40+50.00 TO STA: 51+00.00			
KB HOME 750 PILOT RD. SUITE F LAS VEGAS, NEVADA, 89119 (702) 814-2500			
STREET PLAN & PROFILE			
2727 SOUTH RAINBOW BOULEVARD LAS VEGAS, NEVADA 89146-5148 PH. (702) 873-7550 FAX (702) 362-2597 CONSULTING ENGINEERS • PLANNERS • LAND SURVEYORS nevada			