

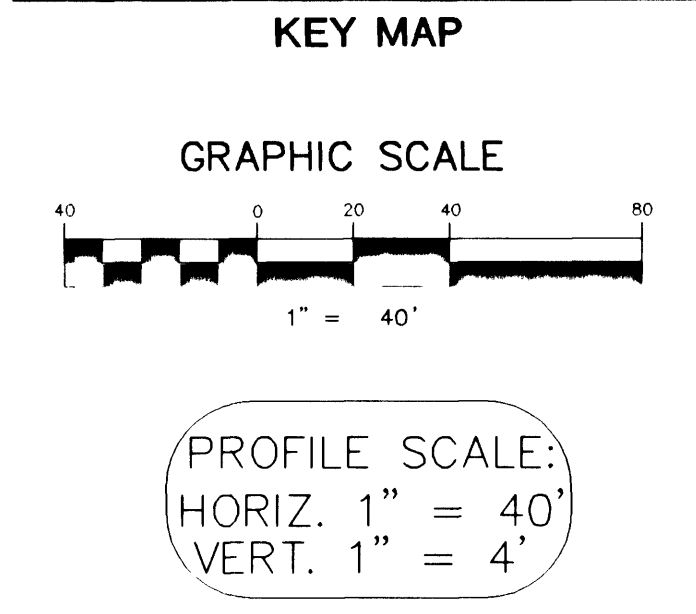
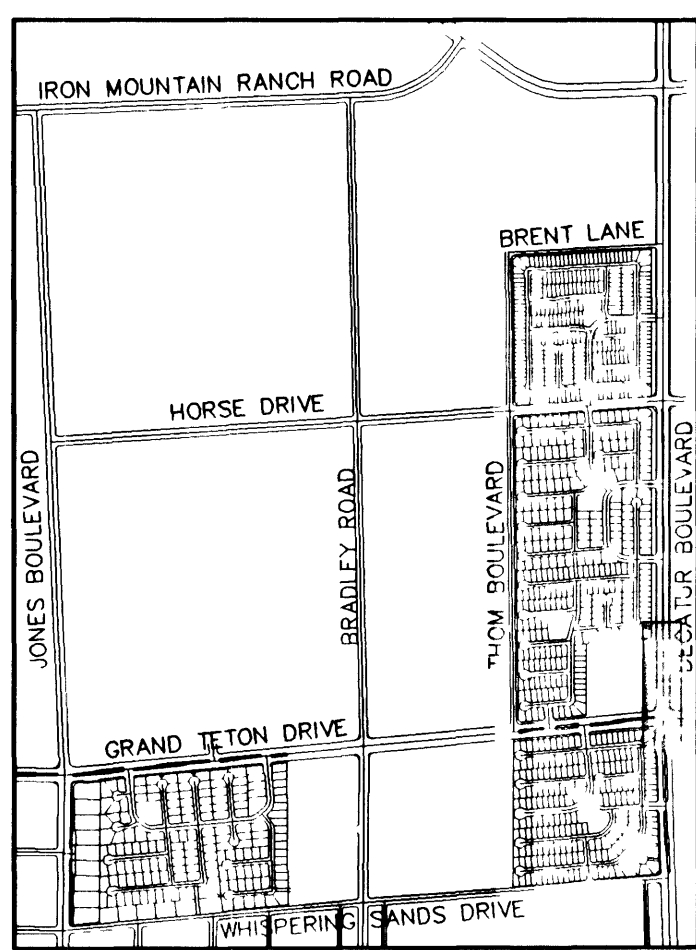


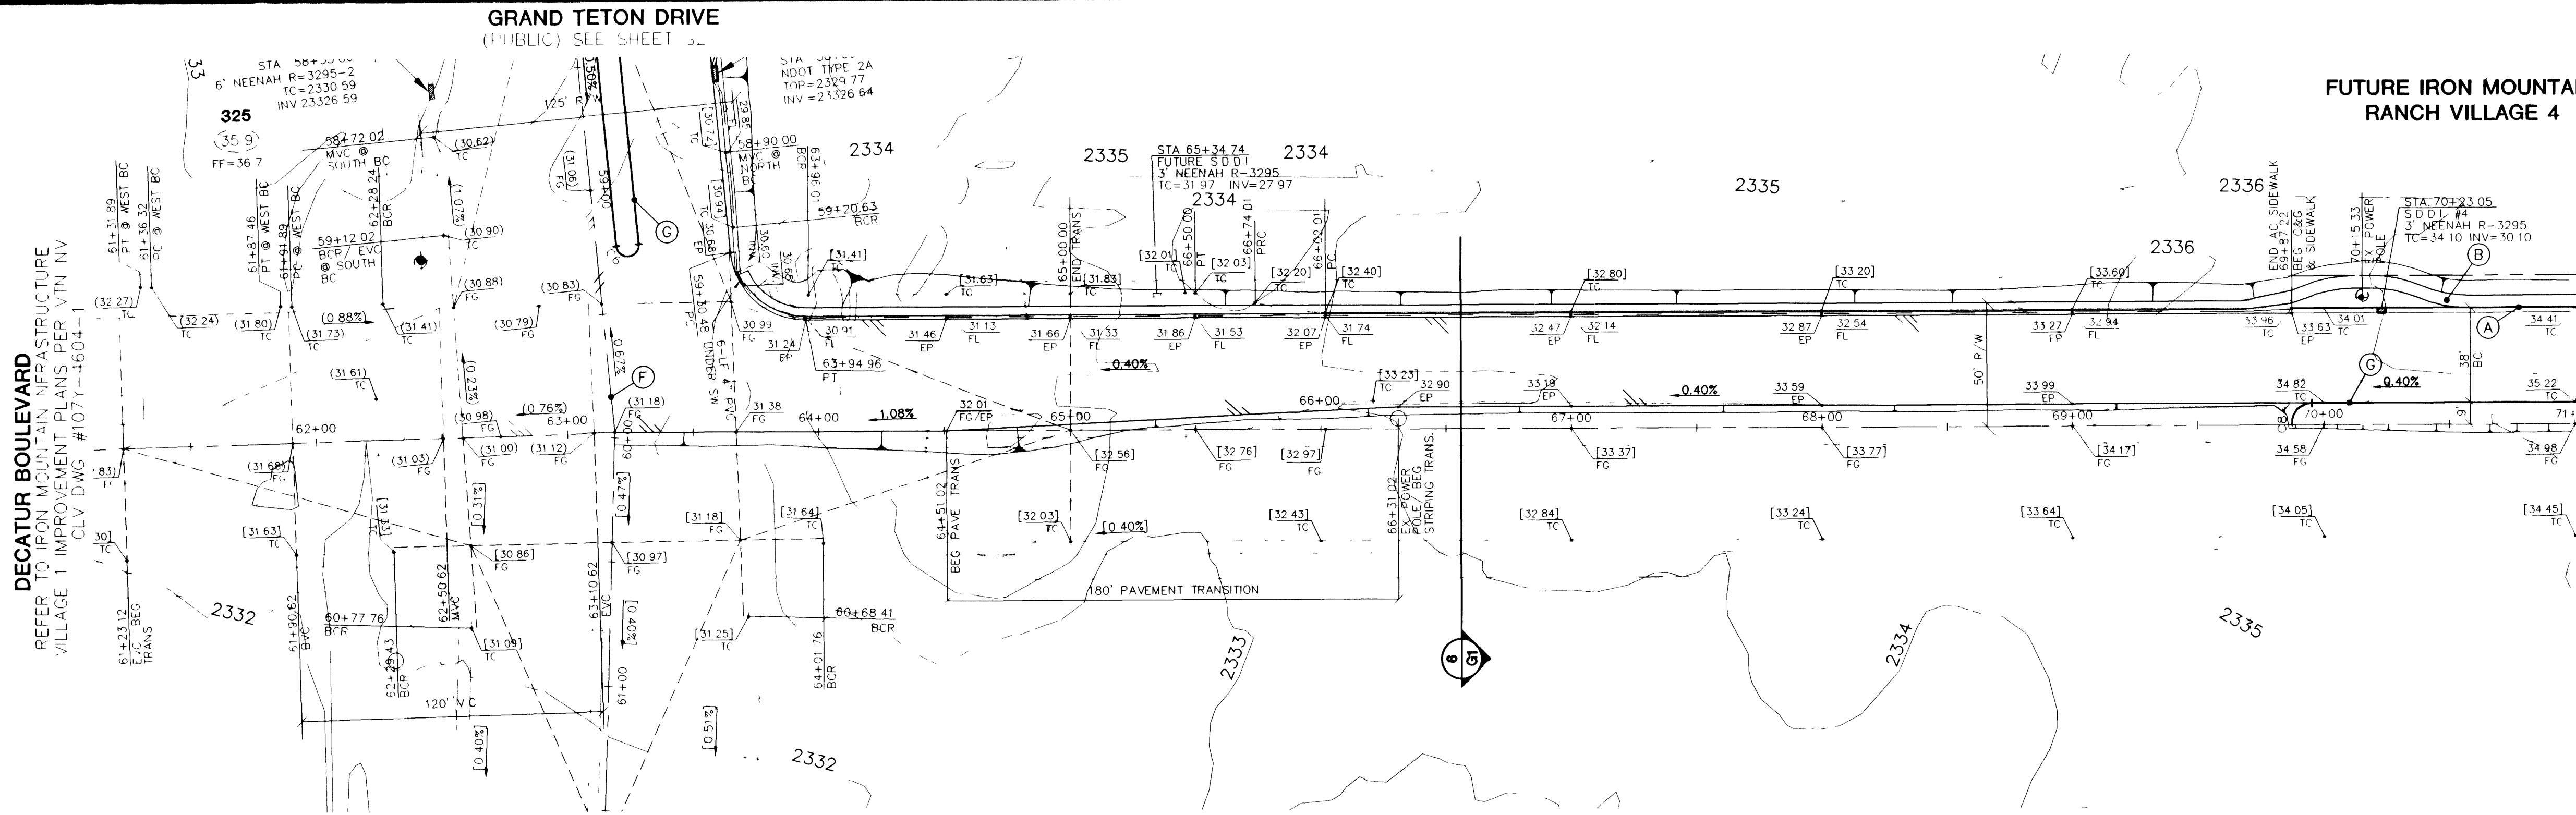

MATCHLINE STA: 71+00.00
SEE SHEET S8 FOR CONTINUATION

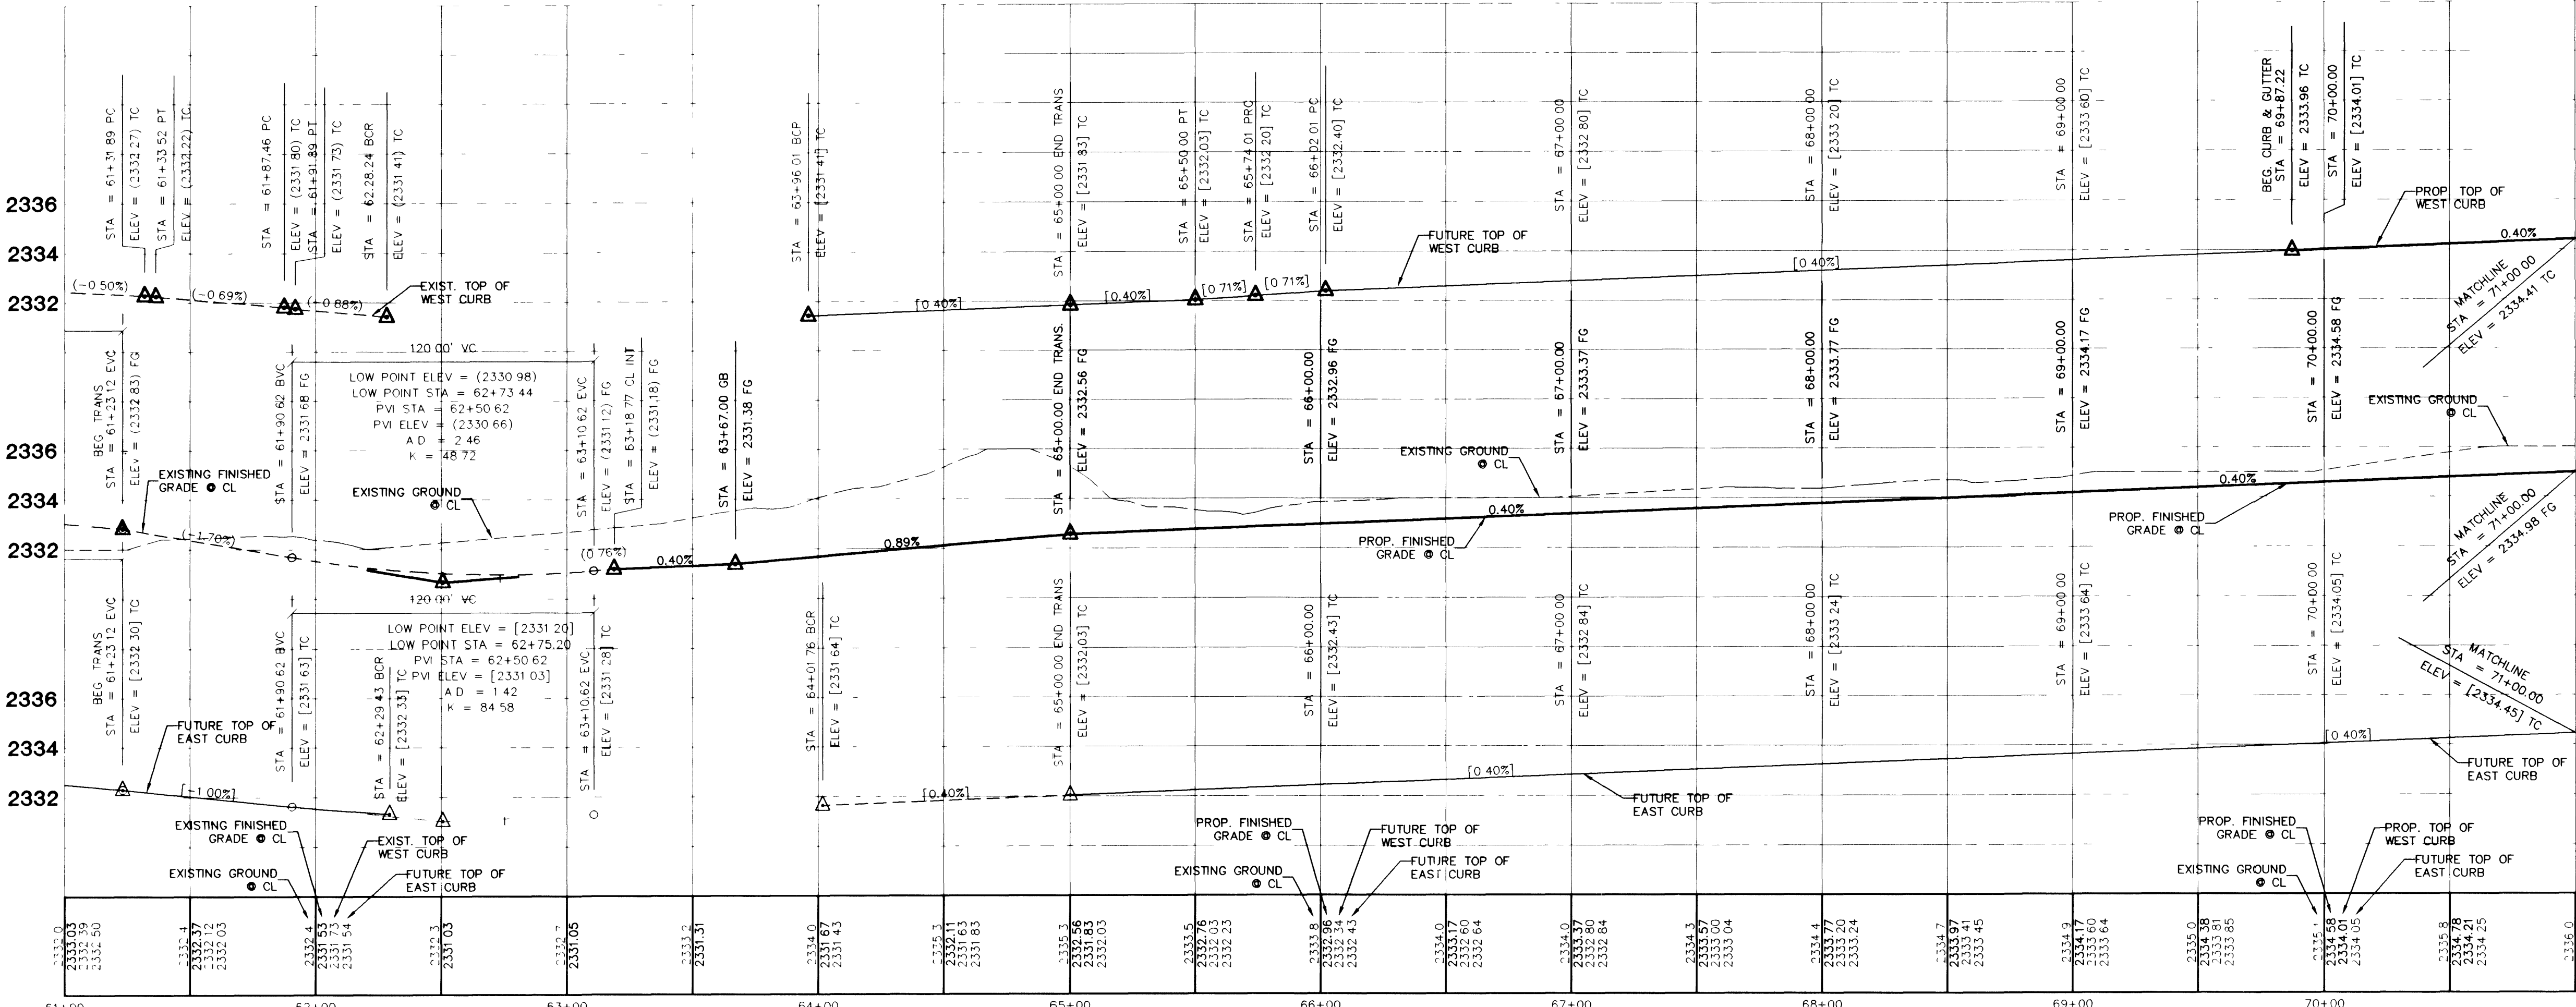

FOR LEGEND SEE NOTE SHEET

SIDEWALK RAMPS TABLE			
PER STD. DWG. 235, CASE II			
NO.	DIM "A"	DIM "B"	CASE
1	8'0"	8'0"	II

- CONSTRUCTION NOTES:**
- (A) CONSTRUCT 1" CURB & GUTTER PER STD. # 216
 - (B) CONSTRUCT SIDEWALK PER STD. # 234
 - (C) CONSTRUCT CROSS GUTTER PER STD. # 228
 - (D) CONSTRUCT SIDEWALK RAMP PER STD. # 235
 - (E) CONSTRUCT SIDEWALK DRAIN PER STD. # 236
 - (F) CUT & MATCH EXIST. A.C.
 - (G) CONSTRUCT FULL DEPTH "A" TYPE ISLAND CURB PER STD. # 219

BACK OF CURB TABLE			
NO.	RADIUS	DELTA	LENGTH TANGENT
C1	30'00"	94°51'43"	49.67'
C2	11'50"	180°00'00"	36.13'
C3	17'00"	180°00'00"	53.41'
C4	11'50"	181°00'25"	36.35'
C5	200'00"	13°28'05"	47.01'
C6	4'50"	180°00'00"	14.14'
C7	30'00"	90°00'21"	47.13'
C8	8'00"	180°00'00"	25.13'
C9	200'00"	12°50'19"	44.82'
C10	2'00"	180°00'00"	6.28'
C11	3'00"	180°00'00"	9.42'
C12	30'00"	93°48'48"	49.12'
C13	30'00"	86°10'57"	45.13'
C14	25'00"	93°12'30"	40.67'
C15	25'00"	86°47'40"	37.87'
C16	30'00"	90°00'00"	47.12'
C17	20'00"	87°35'54"	39.18'

BENCHMARK
PROJECT DATUM: NAVD88
CITY OF LAS VEGAS BENCHMARK 11V90-13NES
NAVD88 ELEVATION: 710.9608 METERS (2332.54 FEET)
ONLY BM 413148, DECATUR BLVD & GRAND TETON DRIVE
100' SW OF SECTION CORNER, NEXT TO METAL POWER POLE

BASIS OF BEARINGS
THE BASIS OF BEARINGS FOR THIS PROJECT IS GRID NORTH AS DEFINED
BY THE NEVADA COORDINATE SYSTEM OF 1983 (NCS83), EAST ZONE, (2701),
DETERMINED BY CLARK COUNTY GIS CONTROL POINTS 802, 803, 804, AND 805,
AS SHOWN ON A RECORD OF SURVEY ON FILE IN THE CLARK COUNTY, NEVADA,
RECORDERS' OFFICE, IN BOOK 88 OF SURVEYS, AT PAGE 53.

Avoid cutting underground
utility lines. It's costly.

Call before you Dig
1-800-227-2600

Avoid overhead power
line contact. It's costly.

Call before you Overhead
1-702-593-6111

NOTE: CONTRACTOR SHALL VERIFY HORIZONTAL AND
VERTICAL LOCATION OF EXISTING UTILITIES AND
NOTIFY THE DESIGN ENGINEER IMMEDIATELY OF
ANY DISCREPANCIES PRIOR TO CONSTRUCTION.

CITY OF LAS VEGAS

2727 SOUTH RAINBOW BOULEVARD LAS VEGAS, NEVADA 89146-5148
PH (702) 873-7550 FAX (702) 362-2597

KB HOME

750 PILOT ROAD SUITE F
LAS VEGAS, NEVADA 89119
(702) 814-2500

STREET PLAN & PROFILE
DECATUR BOULEVARD
STA: 61+00.00 TO STA: 71+00.00

IRON MOUNTAIN RANCH
HORSE/ THOM/ DECATUR
INFRASTRUCTURE

DRAWN BY: R.M.S.

DESIGNED BY: R.M.S.

CHECKED BY: KEN

PROJECT NO: 5995

SCALE: 1"=40' HORIZ
1"=4' VERT.

DATE: 12.16.01

PROFESSIONAL ENGINEER
KENNETH J. MOULDER
CIVIL
No. 10539 NV

STATE OF NEVADA

SHEET
S7
11 OF 33 SHEETS

DRAWING NO
1072-4604-H

37112
LAGE4\INFRA\5995ST.DWG, 12/13/2001 01:04:54 PM, oce9400mylar.pc3