

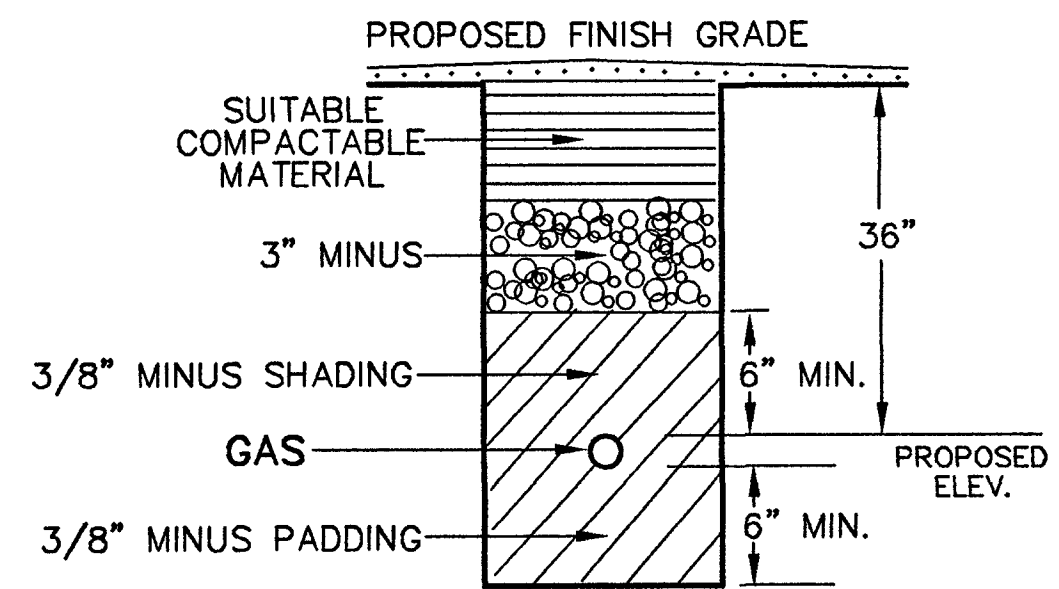


8565 #
6656 201
6/14/16

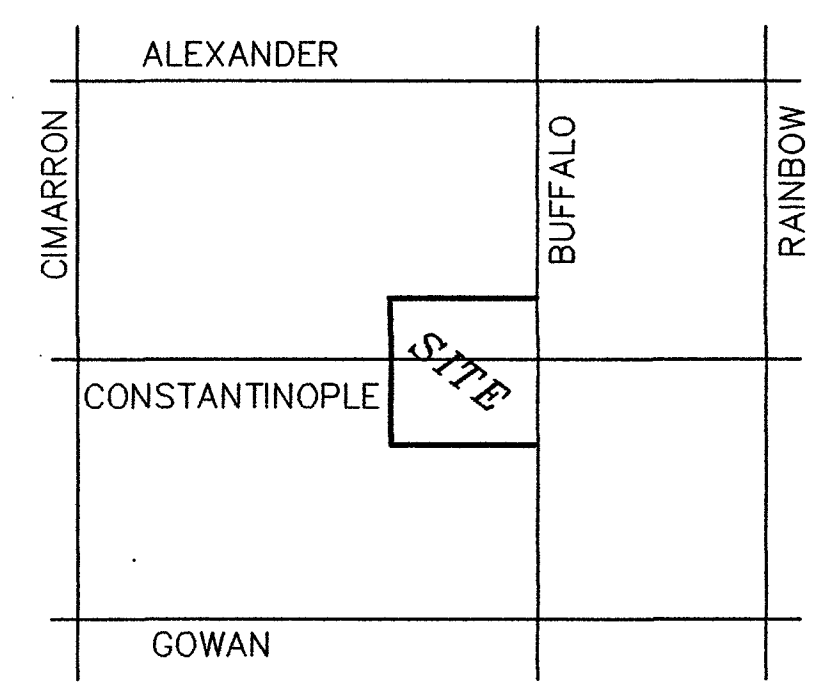

TRENCH DETAIL IMPROVED AREAS ONLY
NOT TO SCALE
CITY OF LAS VEGAS

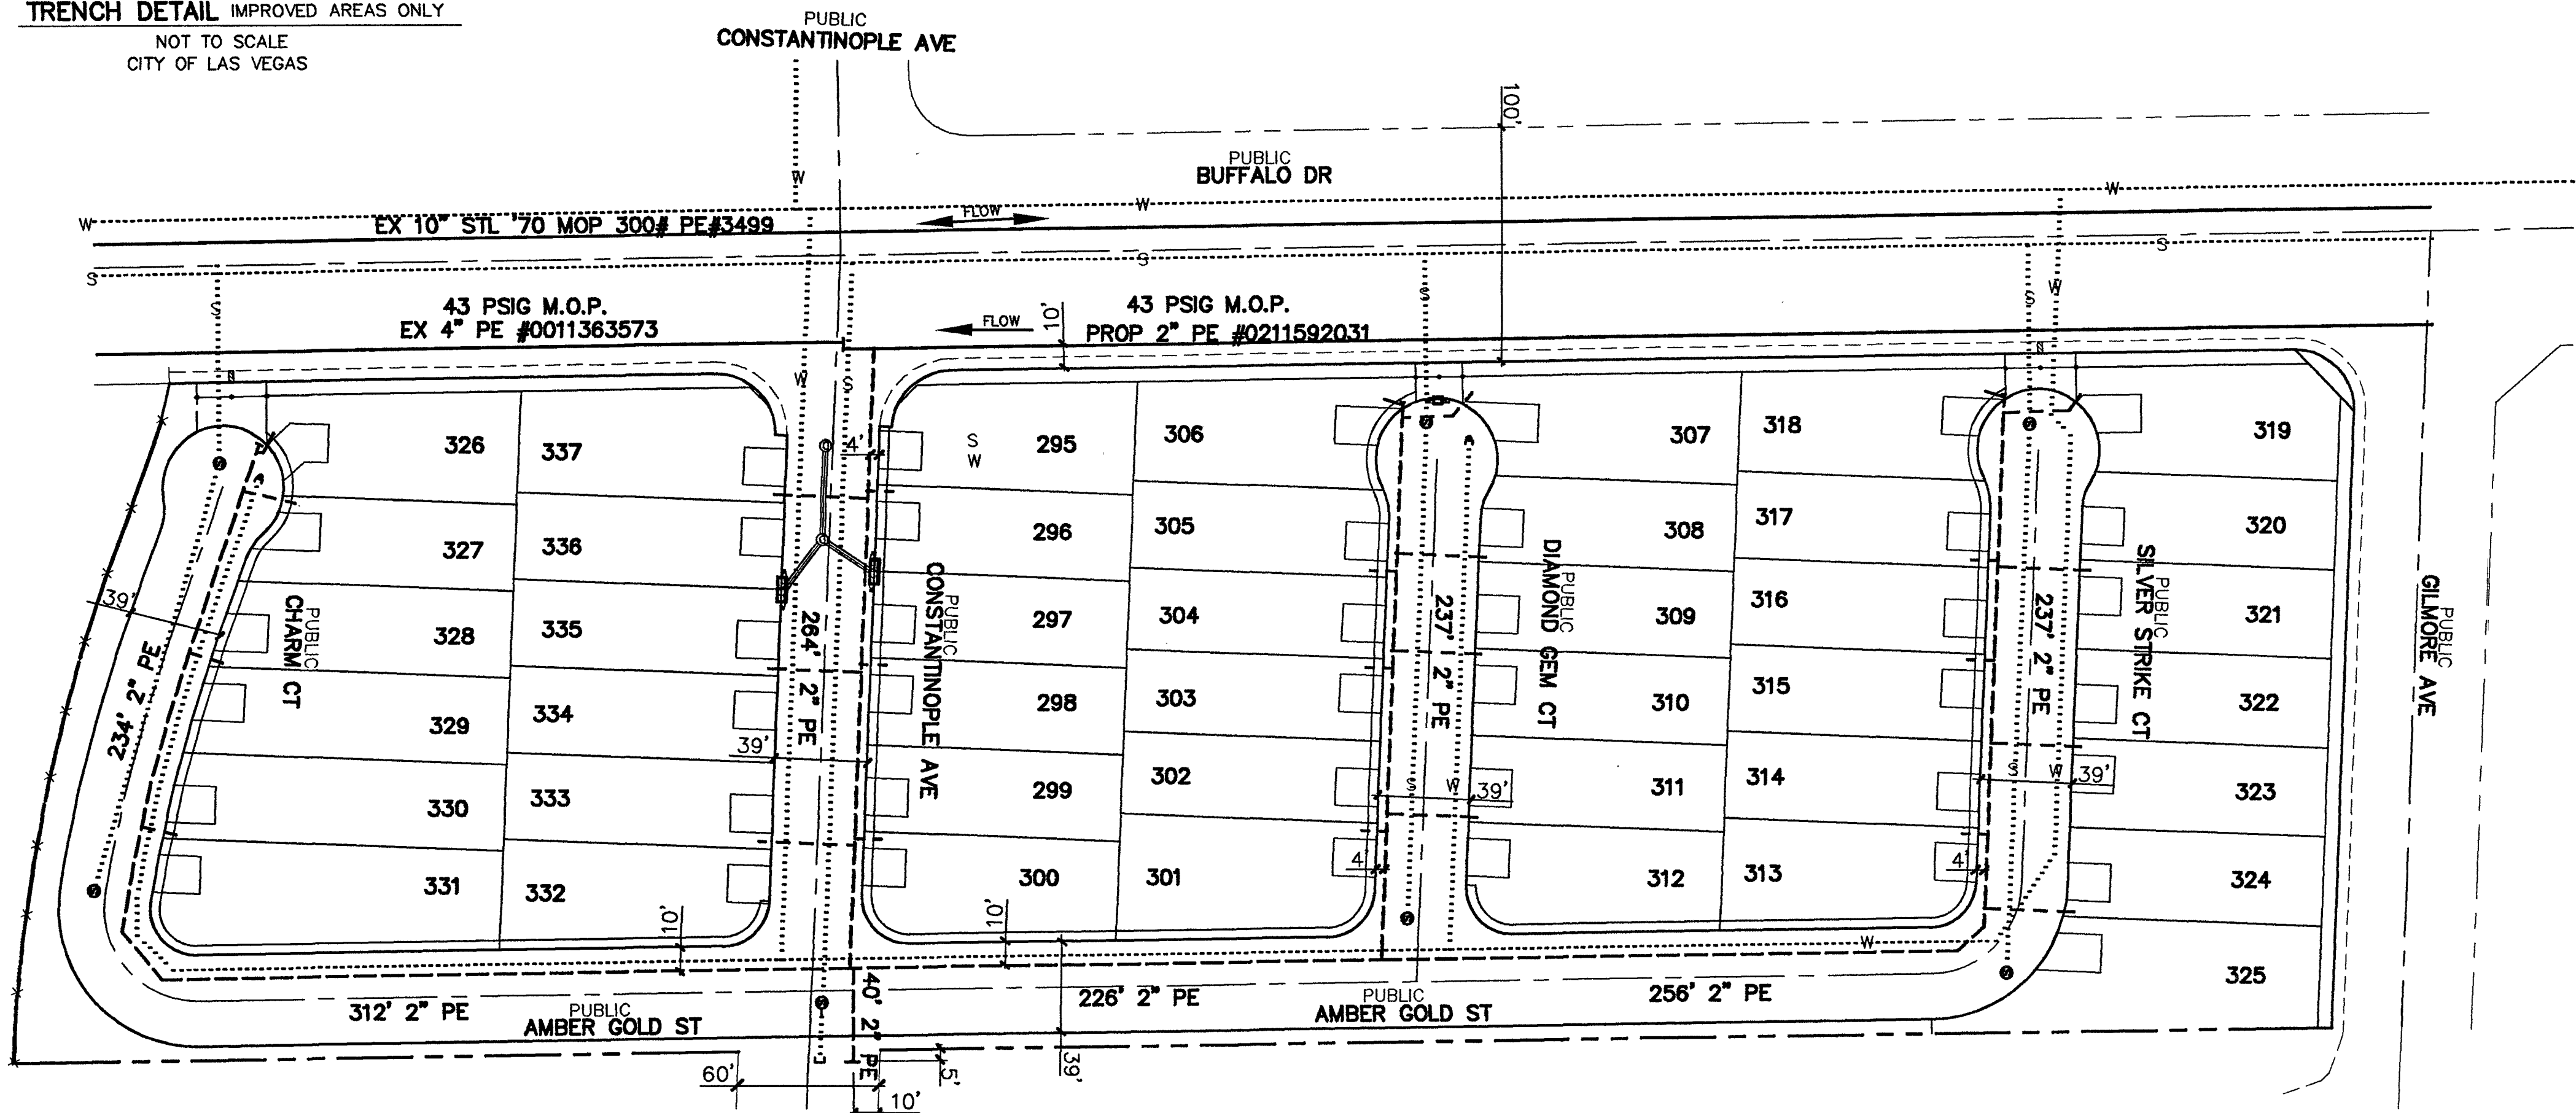

VICINITY MAP
NOT TO SCALE


LEGEND

- PROPOSED GAS MAIN
- EXISTING GAS MAIN
- - - UNIT BOUNDARY


CONSTRUCTION NOTES:

1. SUGGESTED GAS LINE LOCATIONS ARE TO CLEAR SUBSTRUCTURES, LOCATE IN THE FIELD.
2. ALL PIPELINE CONSTRUCTION WITHIN RIGHT-OF-WAY WILL CONFORM TO APPLICABLE JURISDICTIONAL SPECIFICATIONS.
3. DO NOT SCALE THIS DRAWING.
4. SERVICE(S) TO BE 1/2" PE UNLESS OTHERWISE NOTED.
5. GAS MAINS SHALL BE PURGED PER OPERATIONS MANUAL

Avoid cutting underground utility lines. It's costly.
Call before you Dig.
IT'S THE LAW
1-800-227-2600
UNDERGROUND SERVICE ALERT (USA)

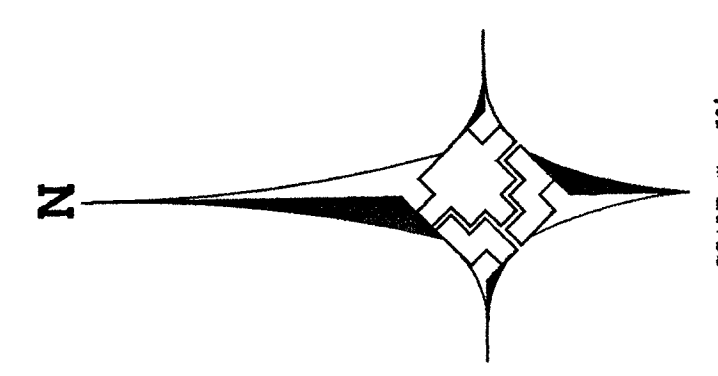

SCALE: F = 60'

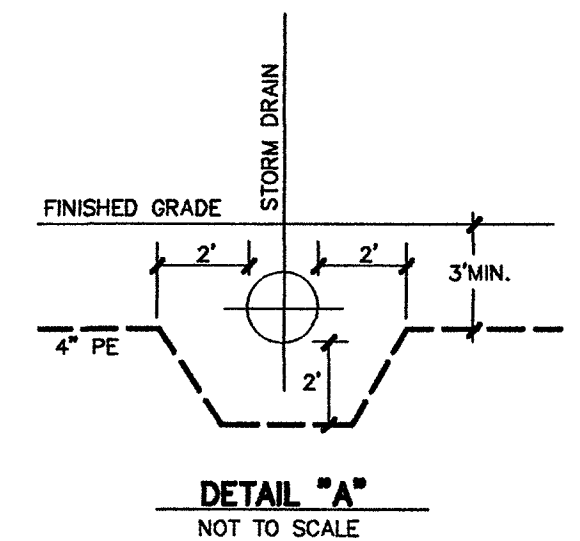

Purge Plan was completed in accordance with the Operations Manual Guidelines by:

Name _____ Date _____

CUSTOMERS 43 CYCLE _____ ROUTE _____ AREA 1 LV 9

APPROVAL

[Signature]
CITY ENGINEER DATE

Southwest Gas Corporation
54639

3760104	4" P.E.	'±				
3760102	2" P.E.	1806'±				
3800101	1" P.E.	'±				
3800101	1/2" P.E.	603'±				
		</				

AS-BUILT DRAWING-PRESSURE TEST DATA			
PIPE DIA.	TEST MEDIUM	TEST METHOD	
PIPE LENGTH	☐ AIR	☐ GAUGE	
PIPE TYPE	☐ NITROGEN	☐ CHART	
MIN. DURATION	☐ WATER	☐ GAUGE PRESS REC SN#	
	☐ SOAP		
TEST PRES. (PSIG)	START	END	
TIME			
DATE			
PERFORMED BY			

VISUAL INSPECTION CERTIFICATION	
I HAVE VISUALLY INSPECTED ALL HEATED FUSIONS, SOLVENT CEMENT, MECHANICAL JOINTS, AND WELDS THAT I HAVE PERFORMED	
NAME	DATE
AS-BUILTS ACCEPTED BY	DATE
POSTED BY	DATE
POSTING QCD BY	DATE

CONSTRUCTION	
INSPECTOR	
FOREMAN	
REVIEWED BY	
PERMIT INFORMATION	
CITY OF LAS VEGAS	
TAX CODE	
02-0125	

ISOLATION AREA	W. R. NO.
16	0304643880
LOCATION	TITLE NO.
GILMORE BUFFALO	x594 y538

ENGINEER/TECHNICIAN A. HUDAK PHONE 365-2224
ACCOUNT REP. M. BAILEY PHONE 365-2118
PROJECT CONTACT NEVIN 702-614-2500
SHEET NO. 1 OF 1 SCALE 1"=50' DATE 5-29-03
DWN. BY CARL CORBETT CHKD. BY VPPOINT APPVD. BY
TITLE
GOLDRUSH 8
CITY OF LAS VEGAS

6362 JUN 11 2008 8262 6362