


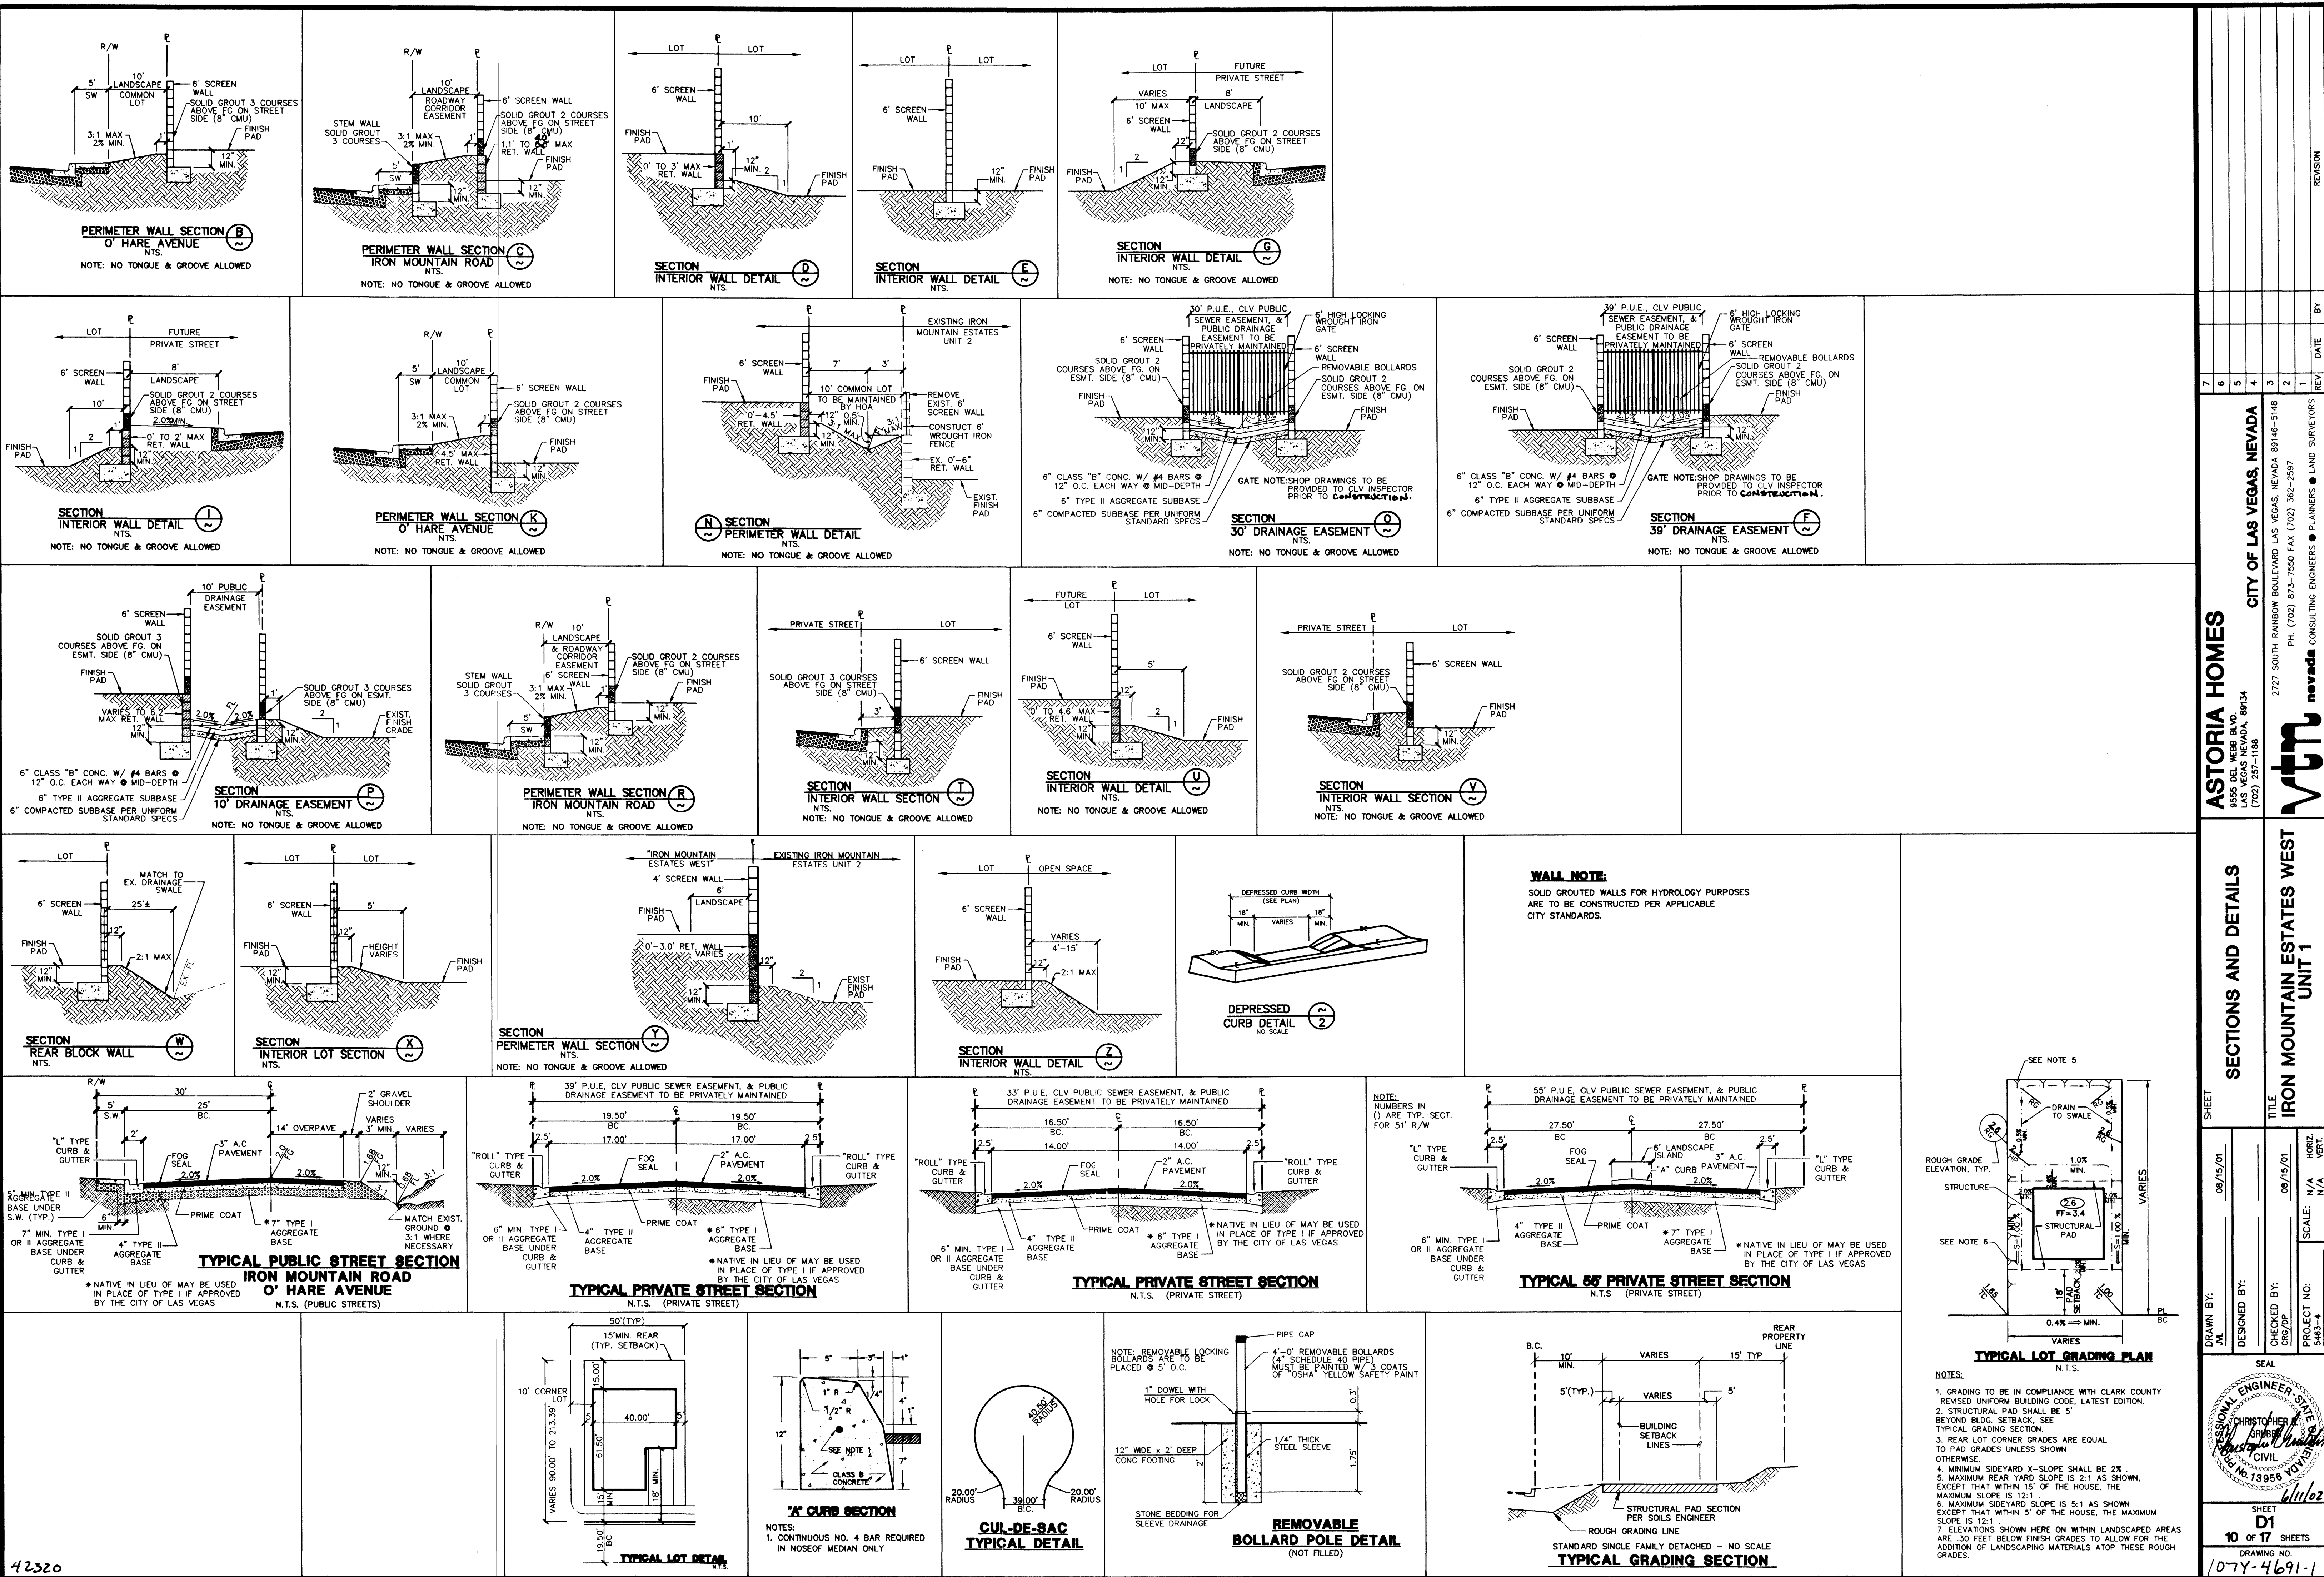

ASTORIA HOMES

2727 SOUTH RAINBOW BOULEVARD LAS VEGAS, NEVADA 89146-5148

PH. (702) 873-7550 FAX (702) 382-2597

CONSULTING ENGINEERS & PLANNERS

LAND SURVEYORS

REVISION

SECTIONS AND DETAILS

IRON MOUNTAIN ESTATES WEST UNIT 1

DRAWN BY: JAL 08/15/01

DESIGNED BY: JAL

CHECKED BY: JAL 08/15/01

PROJECT NO: 5463-4

SCALE: N/A VERT.

SEAL

REGISTERED PROFESSIONAL ENGINEER STATE OF NEVADA

CHRISTOPHER J. HARRIS

CIVIL

NO. 13956

SHEET

D1

10 OF 17 SHEETS

DRAWING NO.

107Y-4691-1