


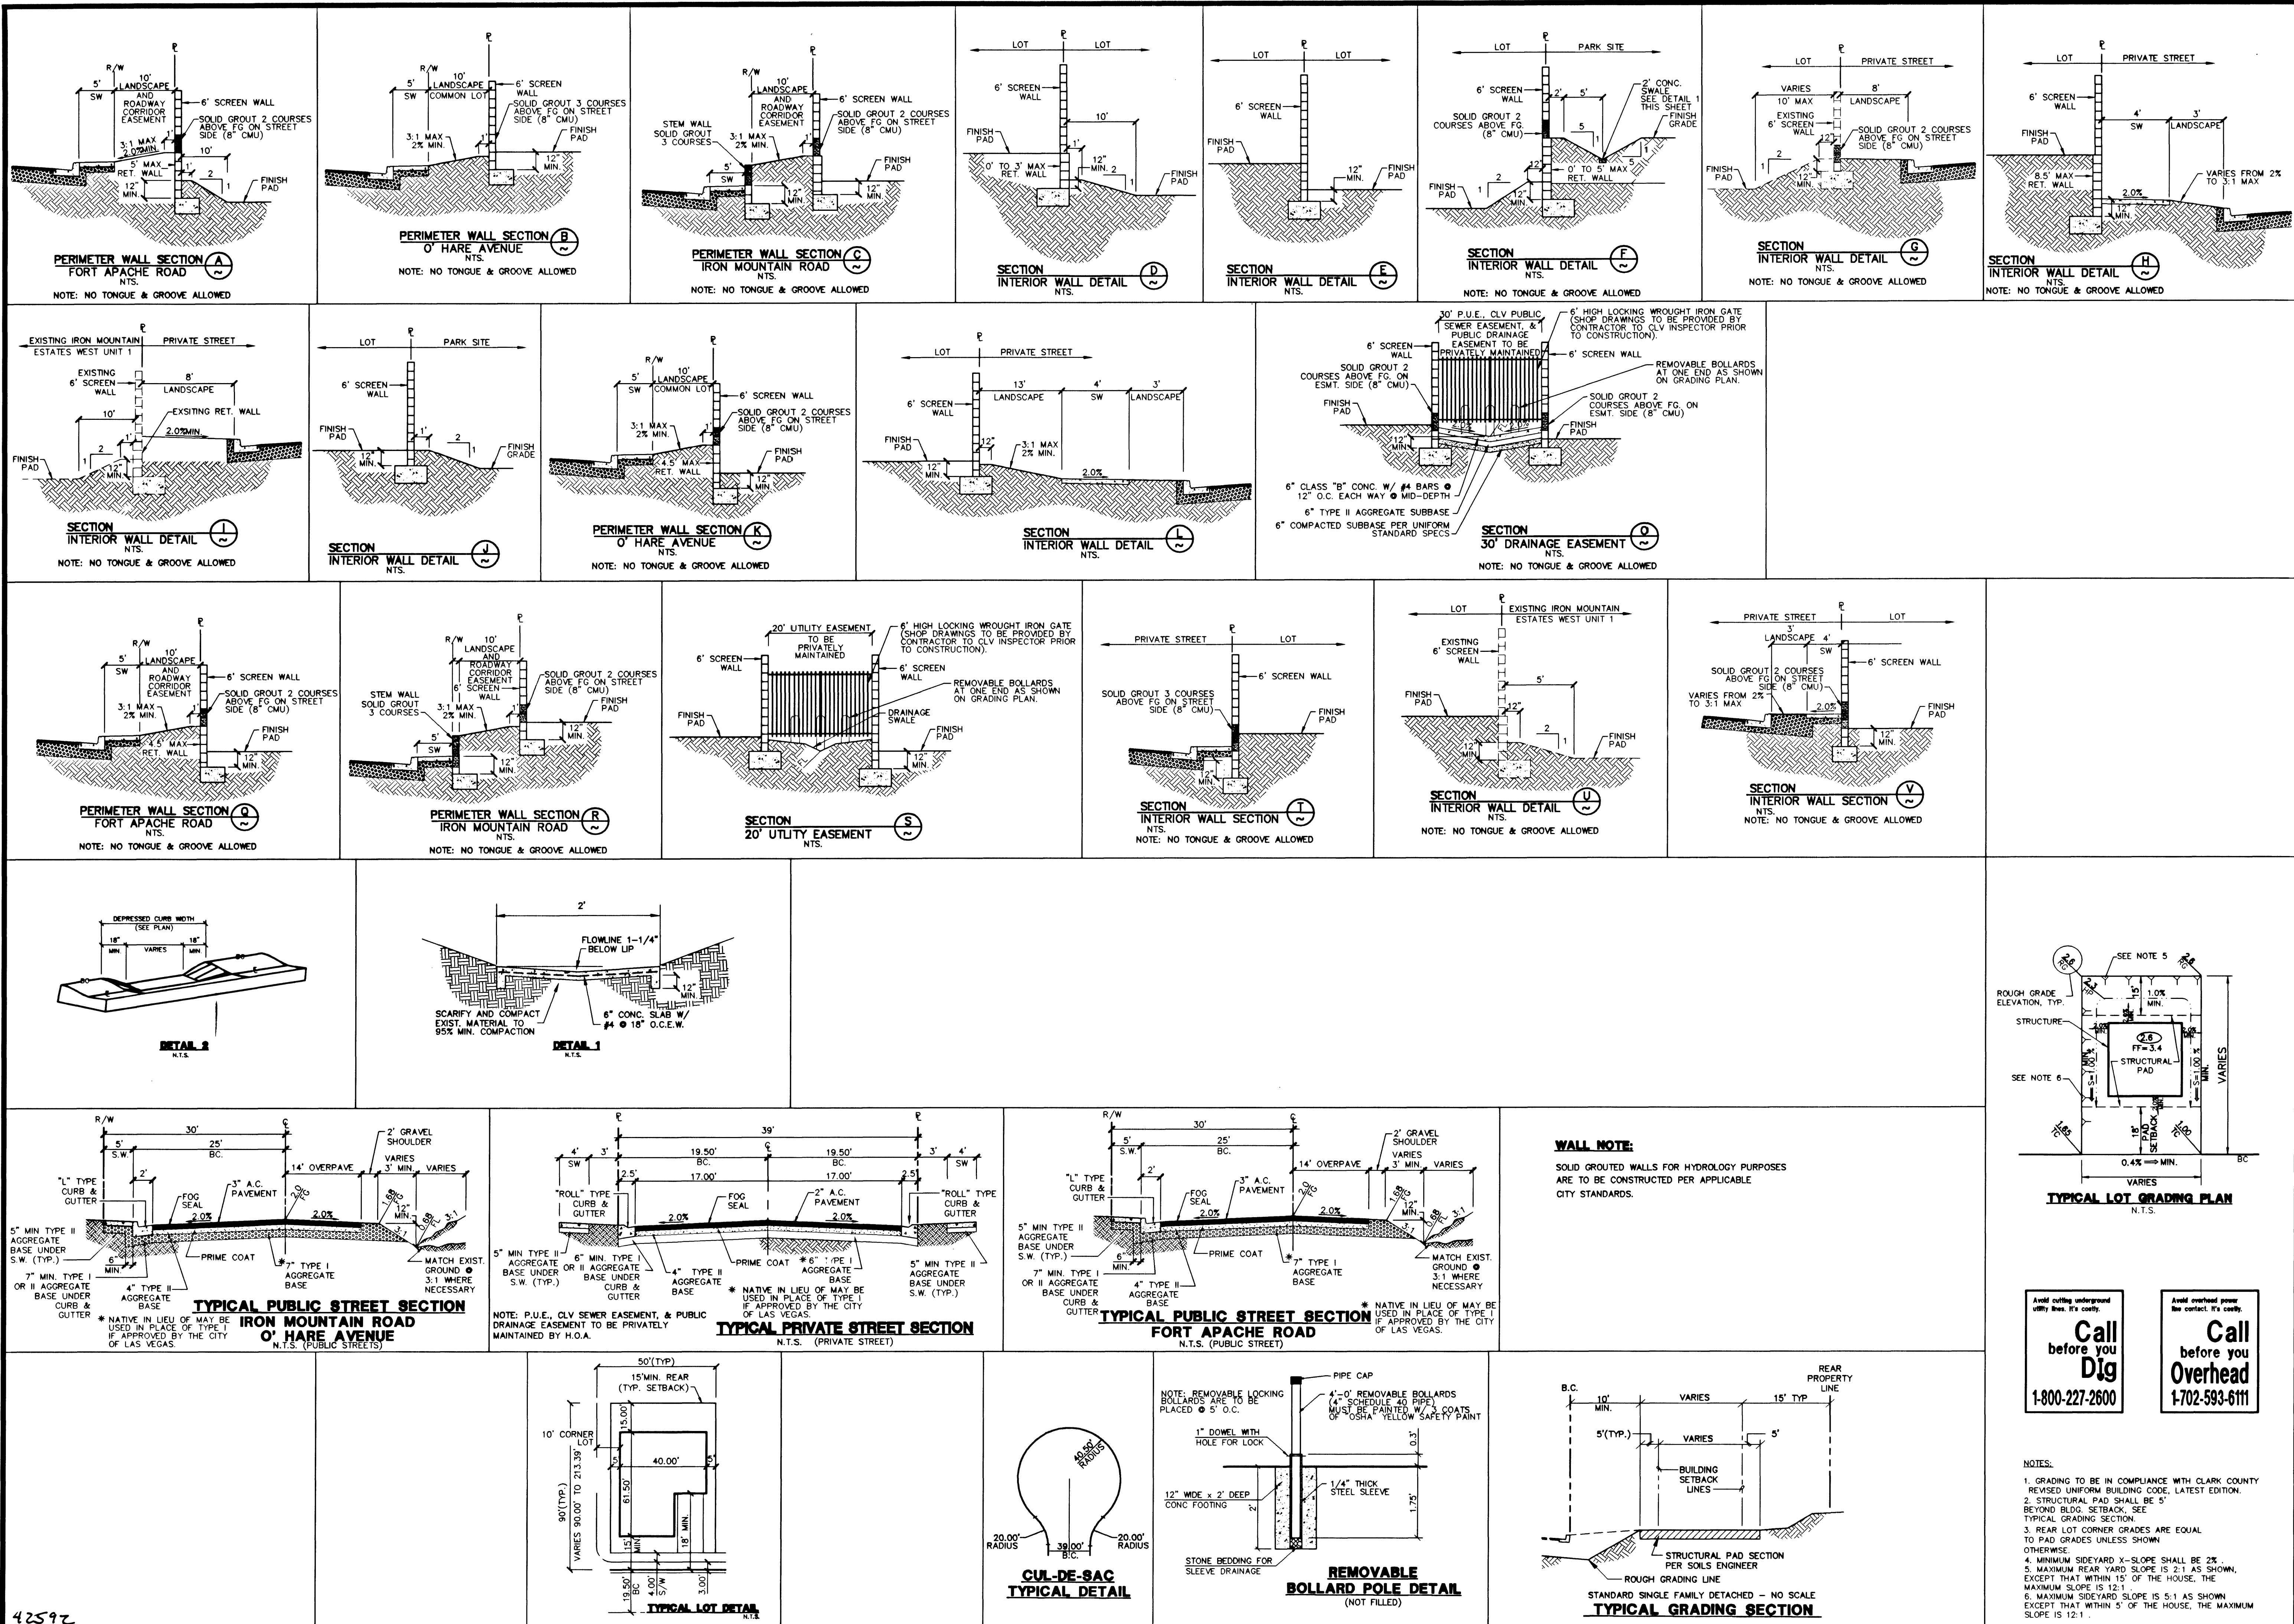

ASTORIA HOMES

9555 DEL WEBB BLVD.
LAS VEGAS, NEVADA, 89134
(702) 257-1188

SECTION & DETAILS

IRON MOUNTAIN ESTATES WEST
UNIT 2

DESIGNED BY: 09/15/01

CHECKED BY: 09/15/01

PROJECT NO: 107Y-4691-2

SCALE: N/A

HORIZ. 1"=10'

VERT. 1"=4'

REVISION

DATE

BY

REV

1

2

3

4

5

6

7

CITY OF LAS VEGAS, NEVADA

2727 SOUTH RAINBOW BOULEVARD LAS VEGAS, NEVADA 89146-5148
PH: (702) 873-7550 FAX: (702) 362-2597

nevada CONSULTING ENGINEERS • PLANNERS • LAND SURVEYORS

7/12/02

SHEET

S5

11 OF 23 SHEETS

DRAWING NO. 107Y-4691-2