


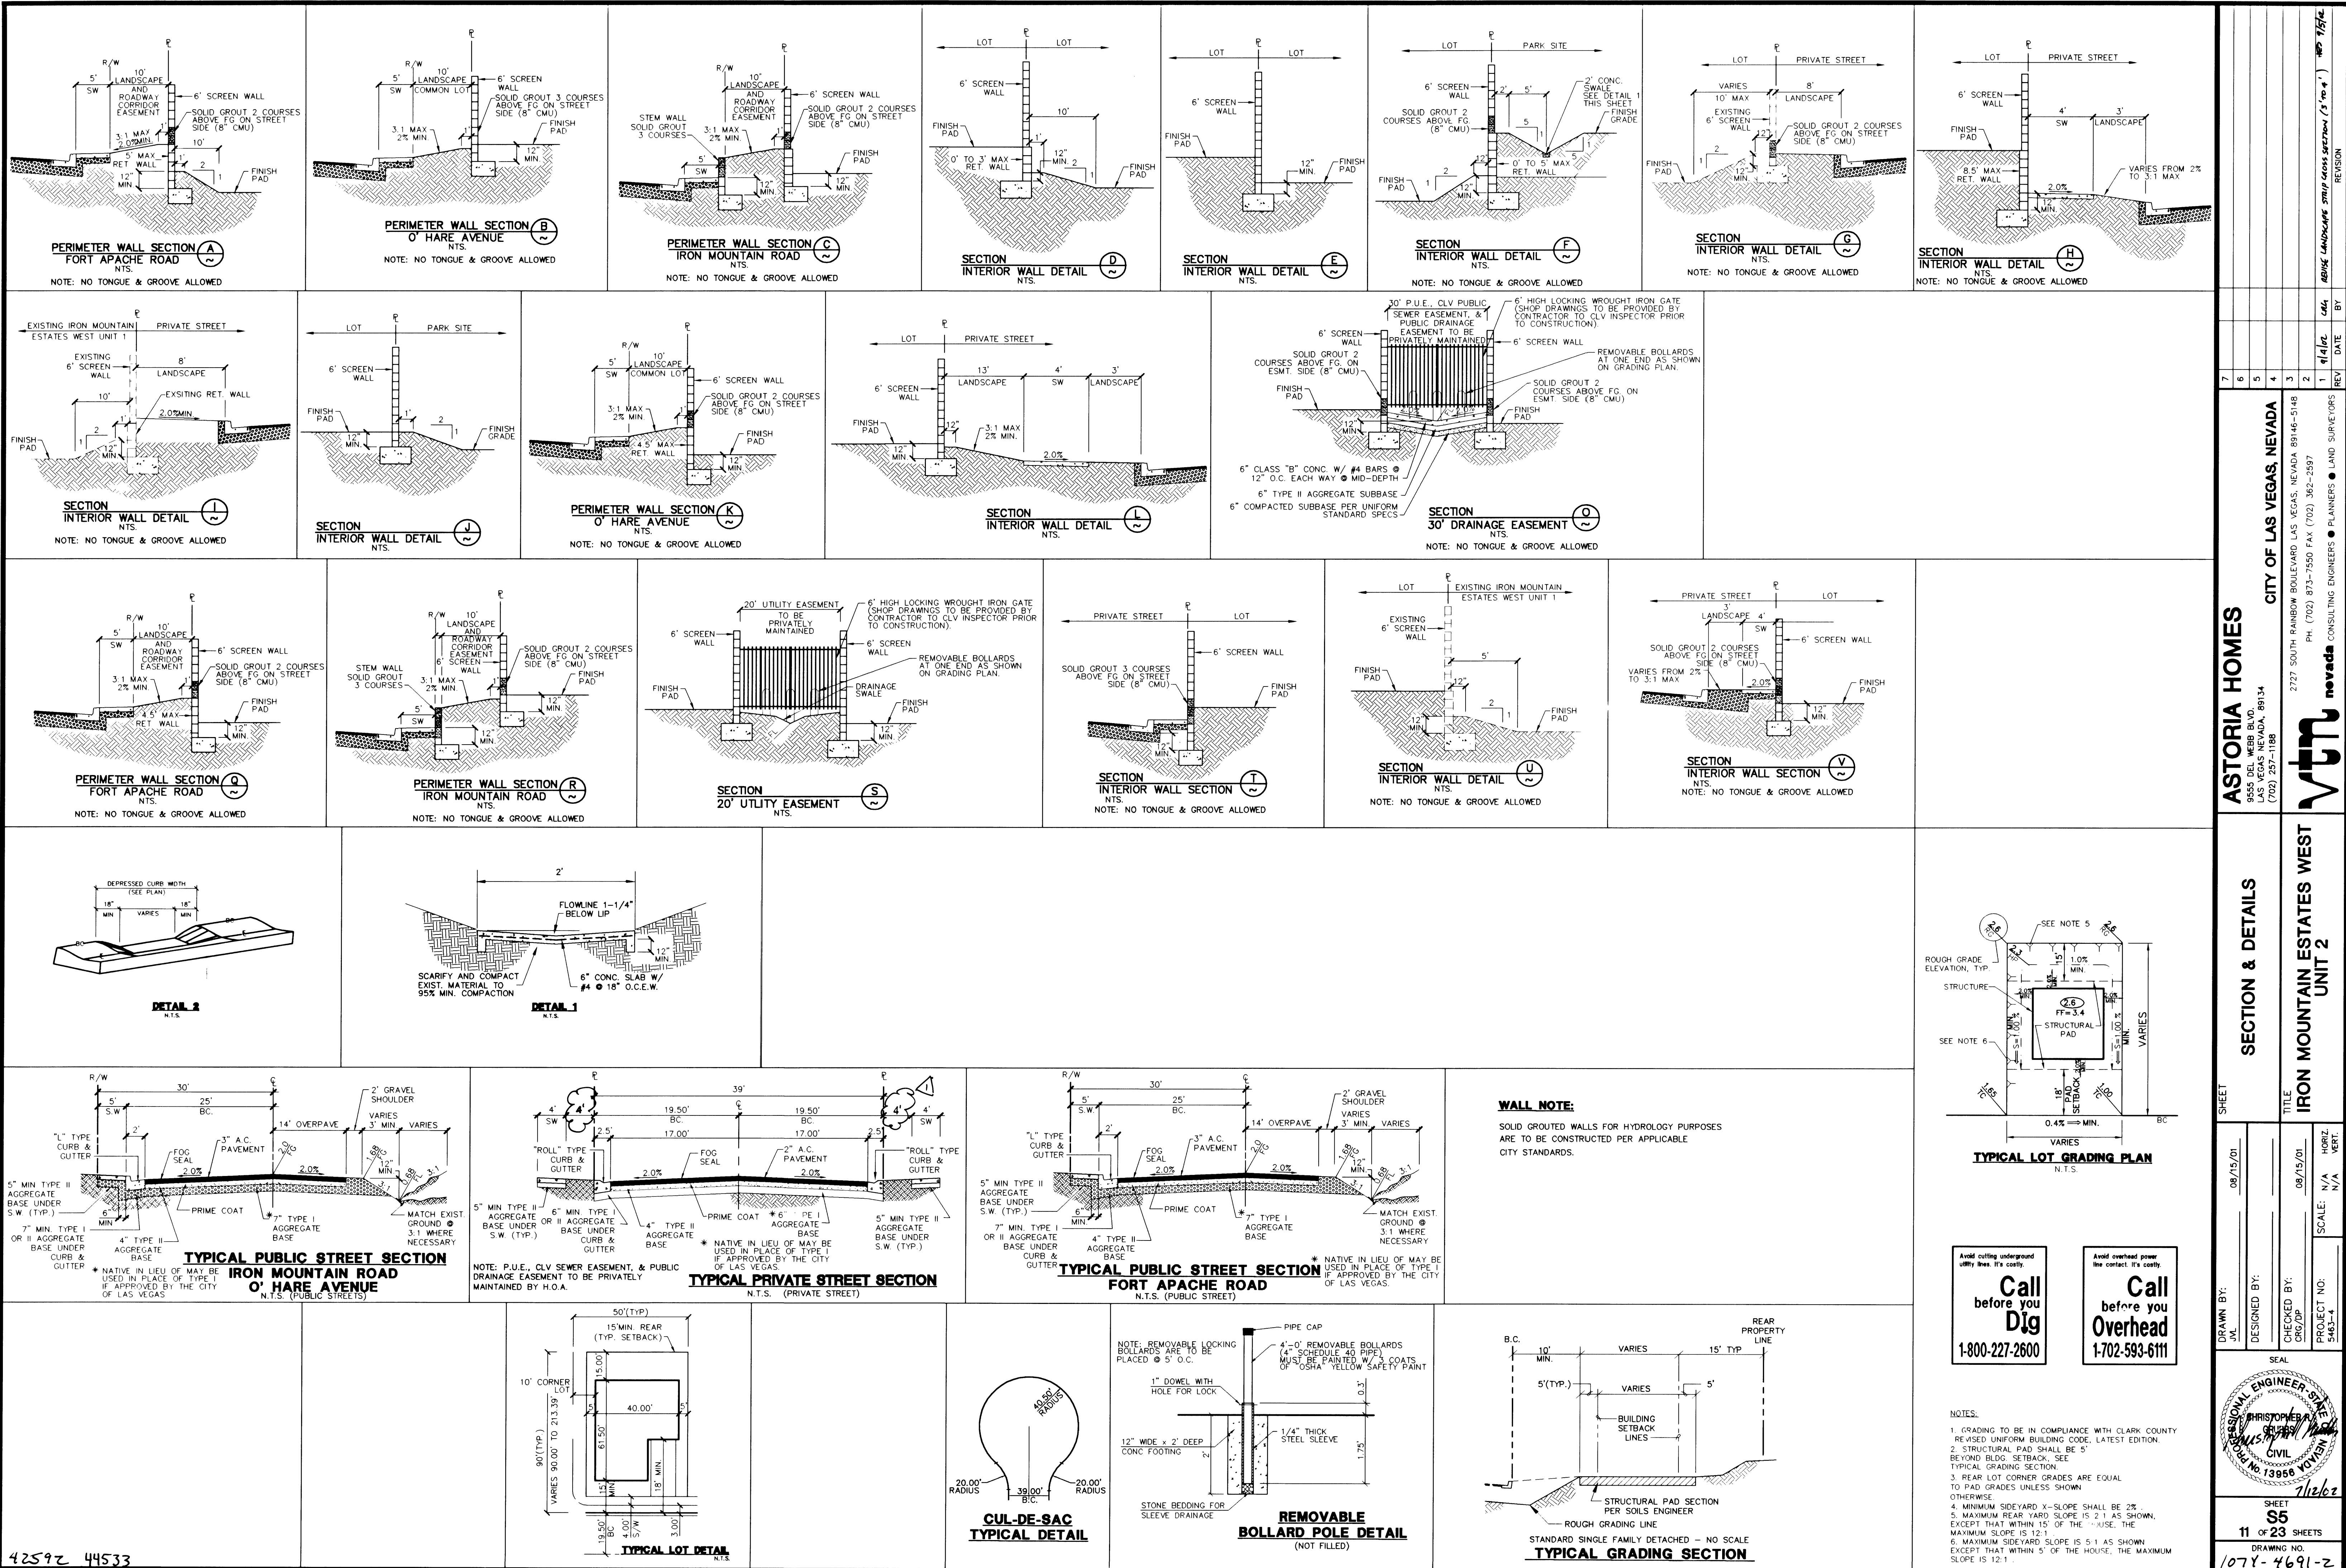

42592 44533

John M. Smith

ASTORIA HOMES		CITY OF LAS VEGAS, NEVADA	
9555 DEL WEBB BLVD. LAS VEGAS, NEVADA 89134 (702) 257-1188		2727 SOUTH RAINBOW BOULEVARD LAS VEGAS, NEVADA 89146-5148 PH. (702) 873-7550 FAX (702) 382-2597	
SECTION & DETAILS		IRON MOUNTAIN ESTATES WEST UNIT 2	
DRAWN BY: J.M.	DESIGNED BY: J.M.	CHECKED BY: C.R.G./D.P.	PROJECT NO: 5483-4
DATE: 08/15/01		SCALE: N/A	
SHEET 11		S5	
11 OF 23 SHEETS		DRAWING NO. 107Y-4691-2	
PROFESSIONAL ENGINEER STATE OF NEVADA CHRISTOPHER J. SMITH No. 13958		7/12/02	