
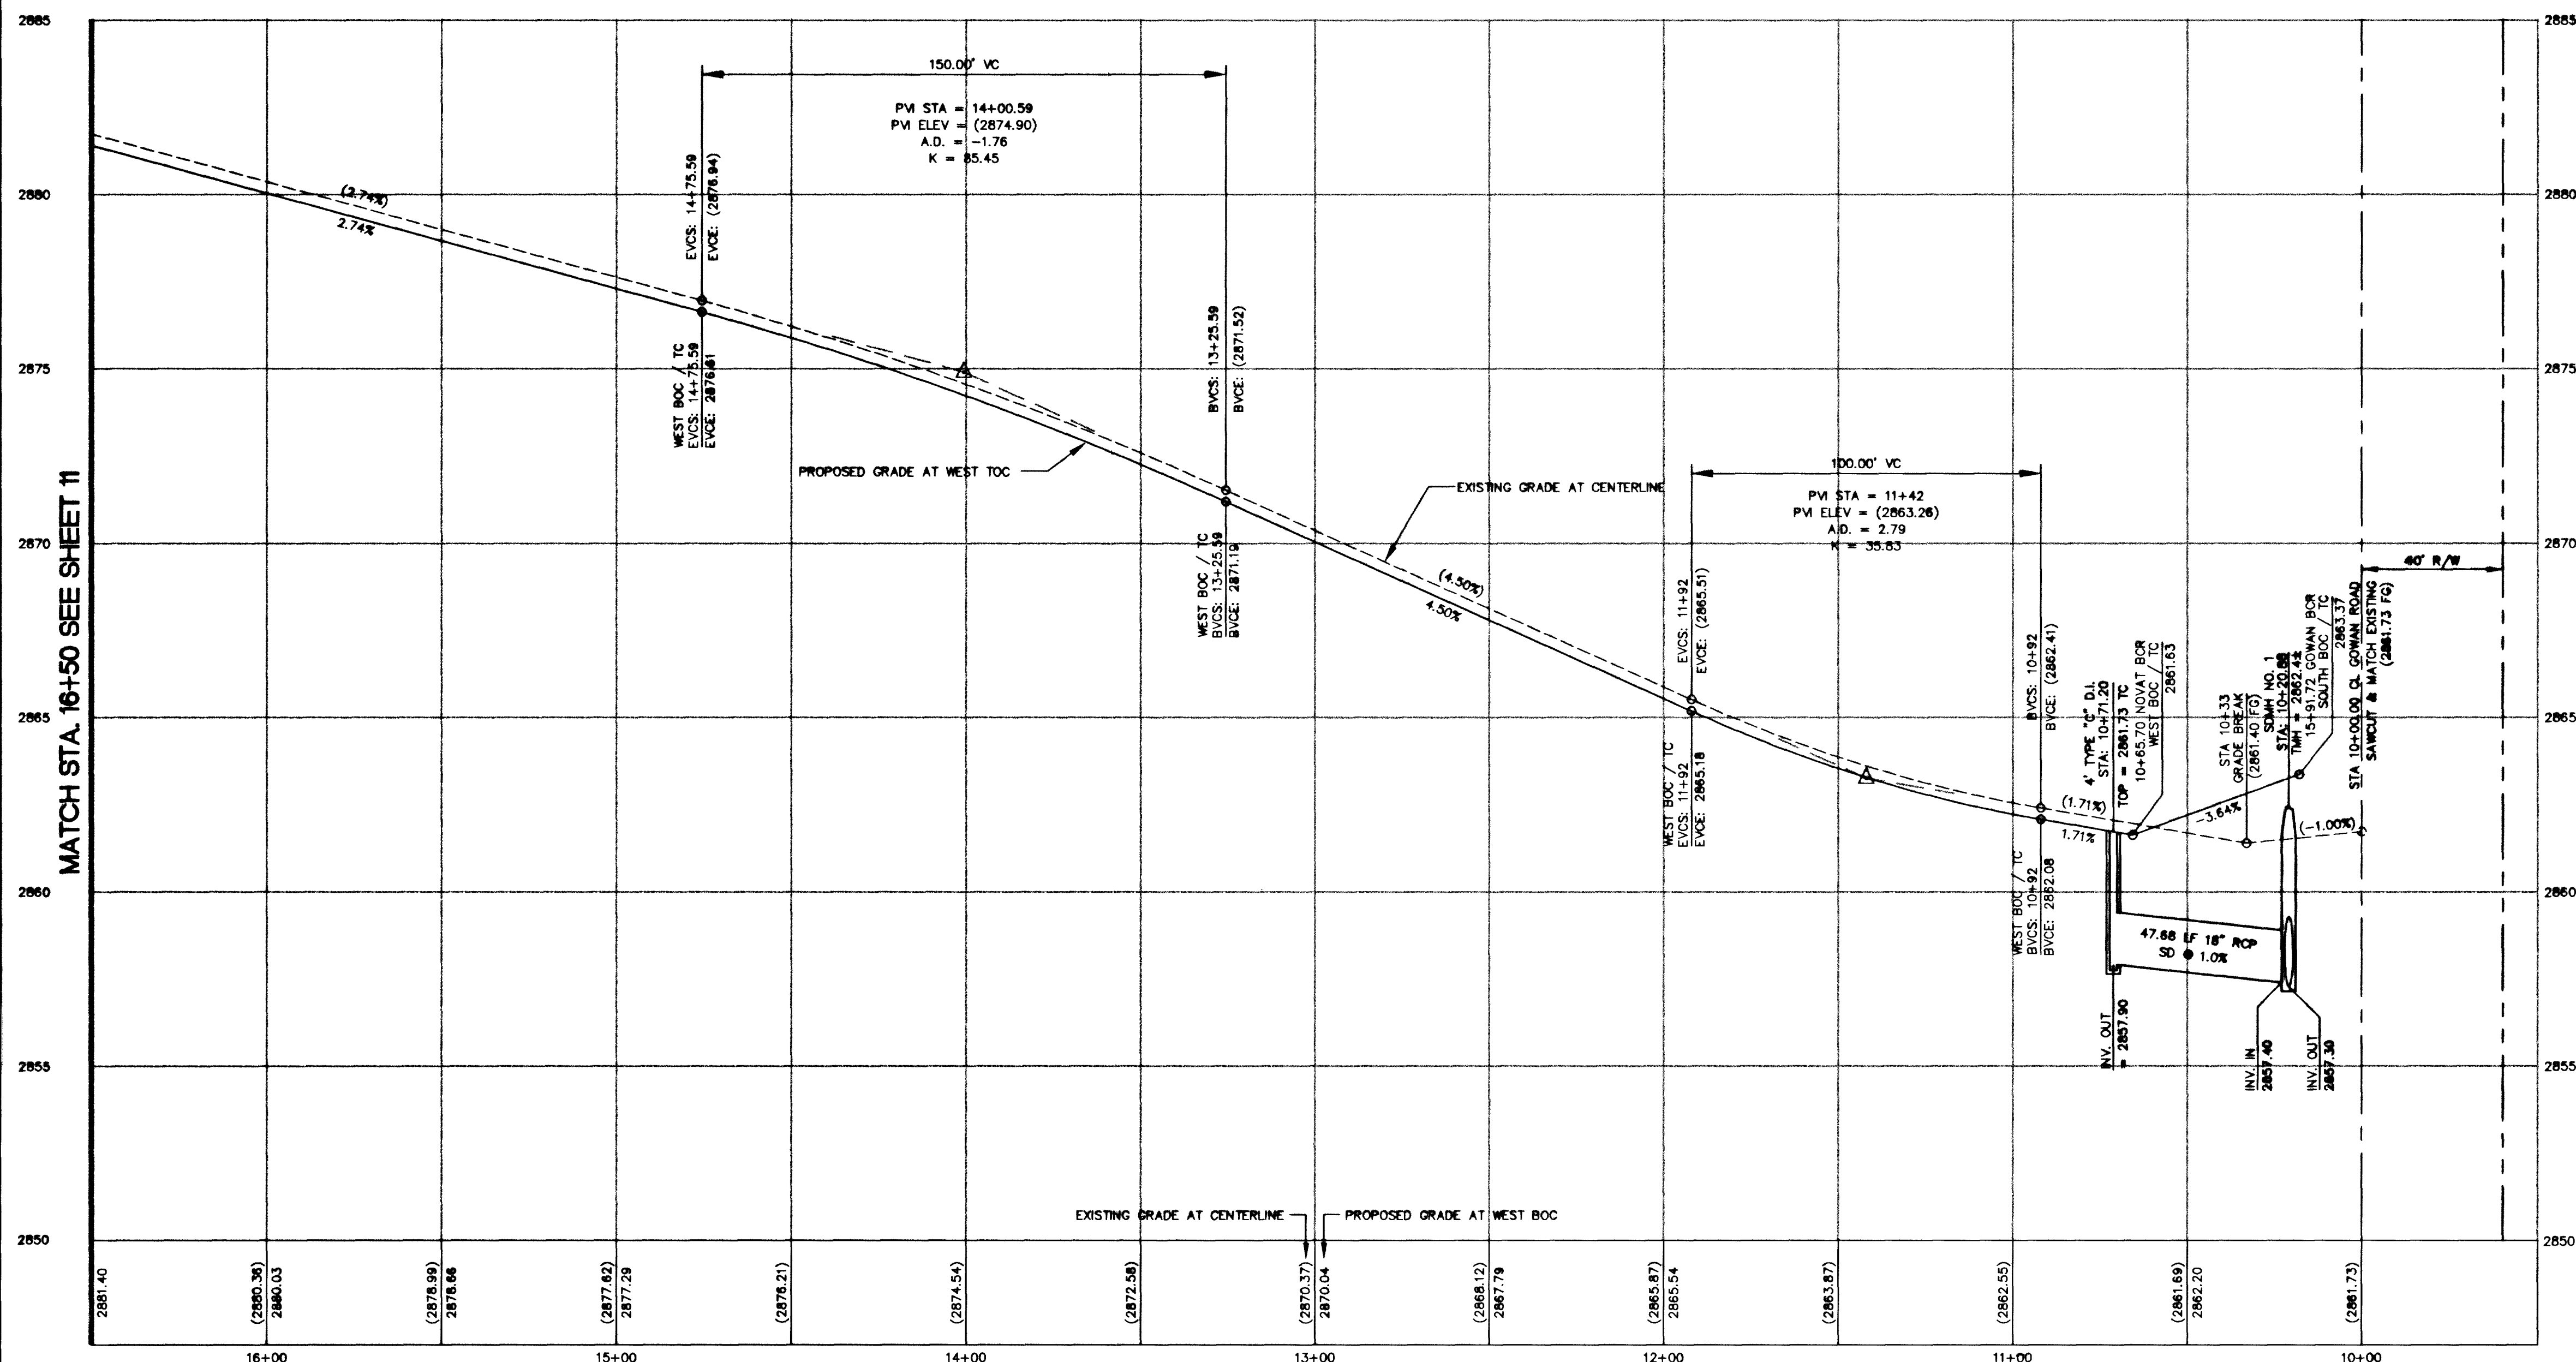
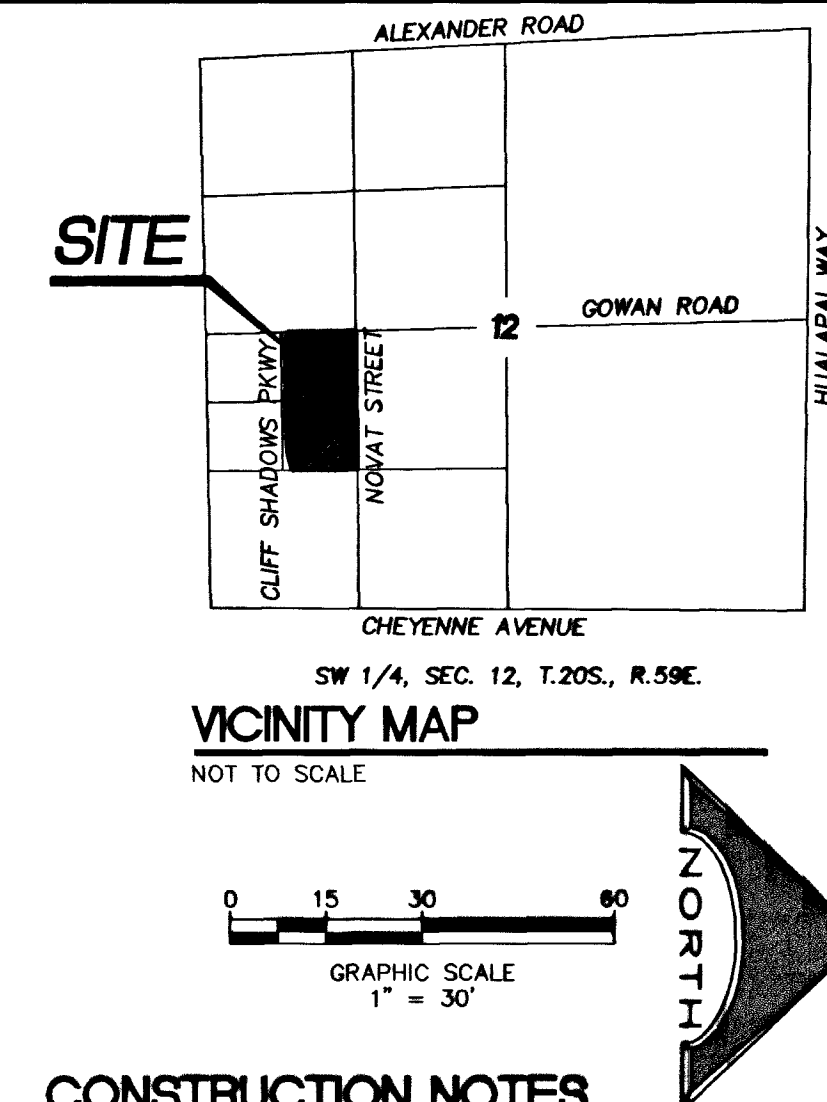


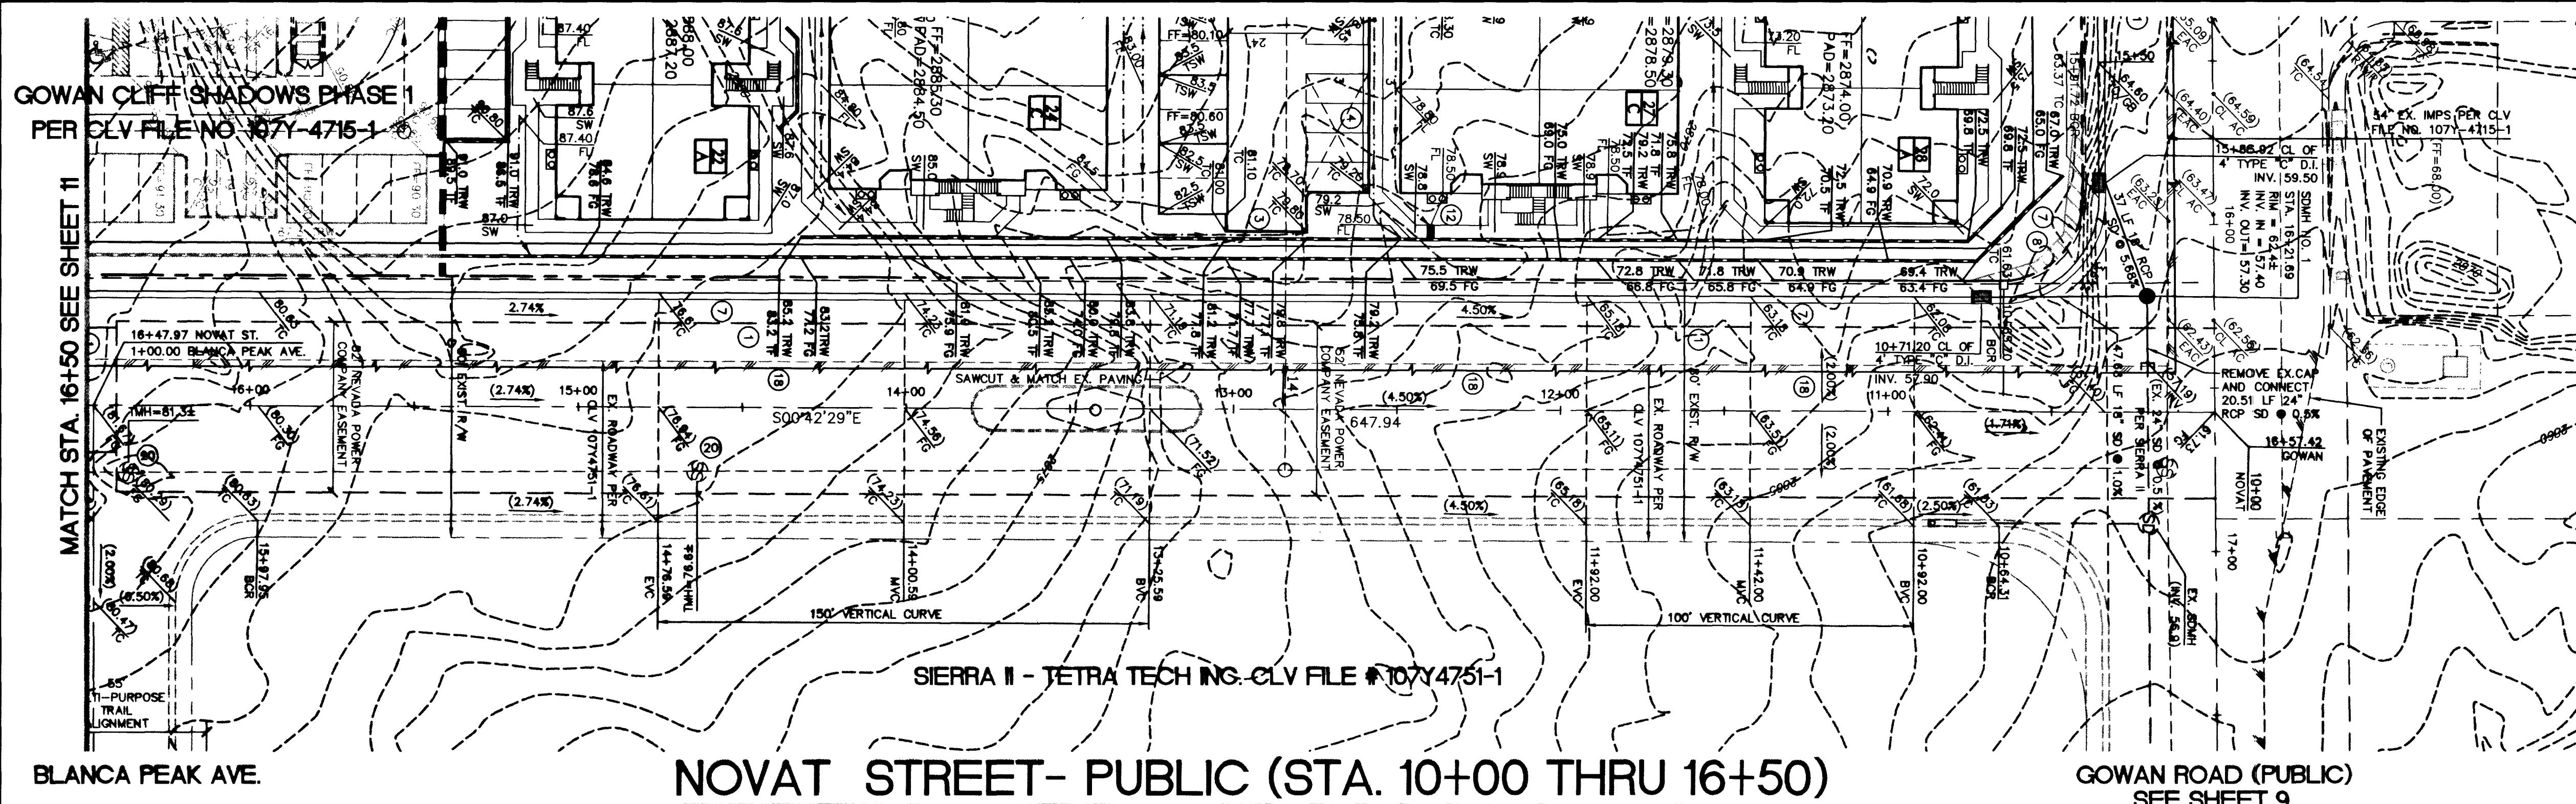

JULIET LAND COMPANY, LLC. 8375 W. FLAMINGO RD. #200 LAS VEGAS, NEVADA 89117 (702) 368-5528		L. R. NELSON CONSULTING ENGINEERS, INC. 3035 East Patrick Lane Las Vegas, Nevada (702) 798-7978 (702) 451-2266 FAX	
DRAWN BY: RCP		DESIGNED BY: RCP	
CHECKED BY: RT		PROJECT NO.: 121-055-012	
SCALE: HORIZ. 1"=30'		VERT. 1"=3'	
SHEET 10 OF 13 SHEETS		SHEET S2	
DRAWING NO. 10744715-2		REVISION	