



CURVE DATA				
Δ	R	L	T	
21° 00' 00"	3000.00'	1099.56'	586.02'	

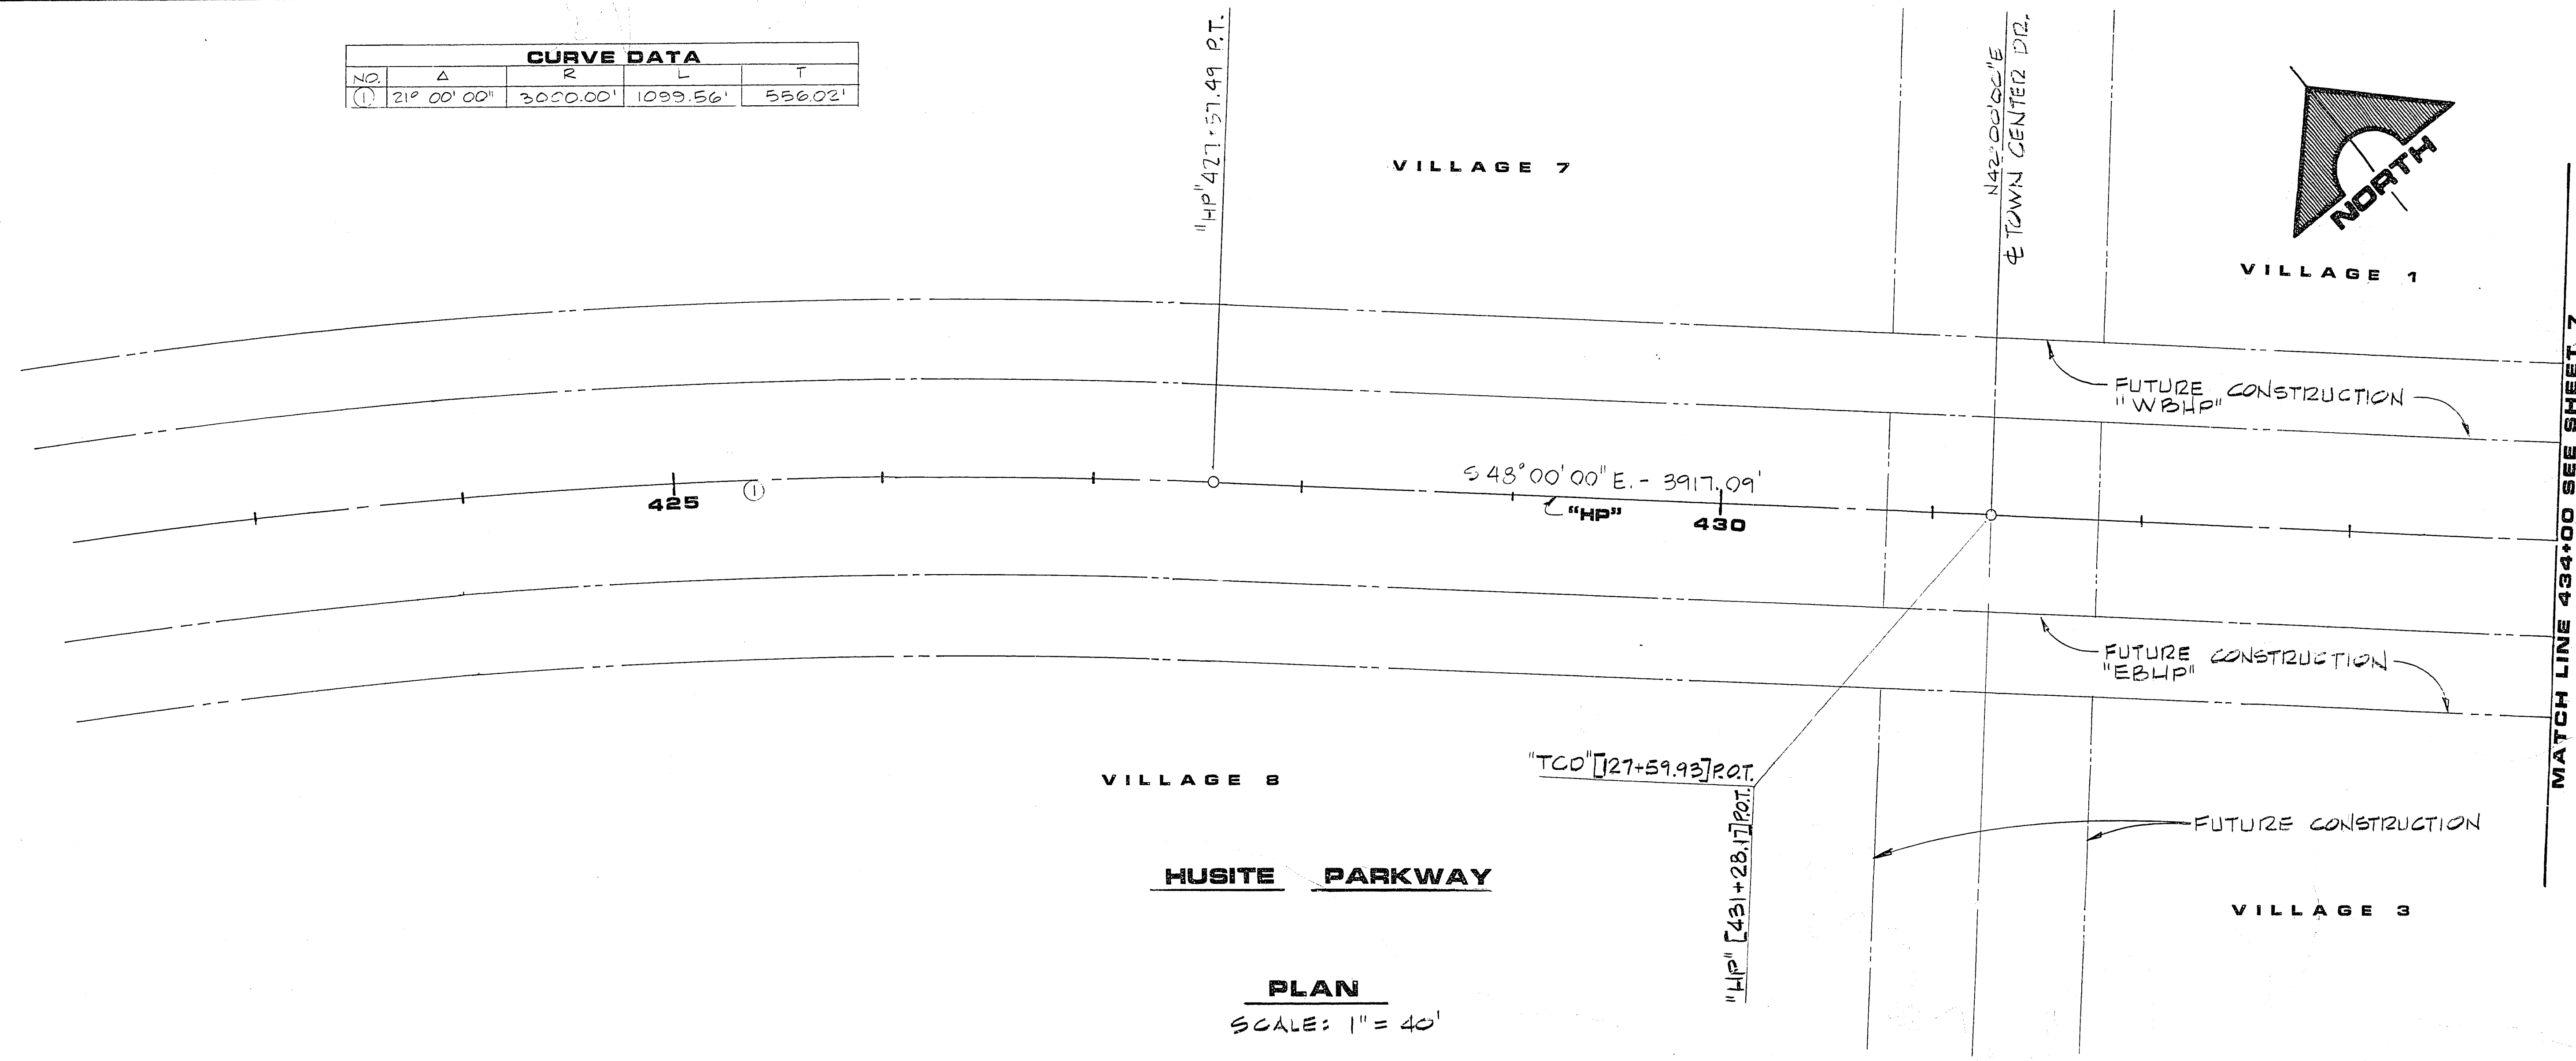

PLAN  
SCALE: 1" = 40'

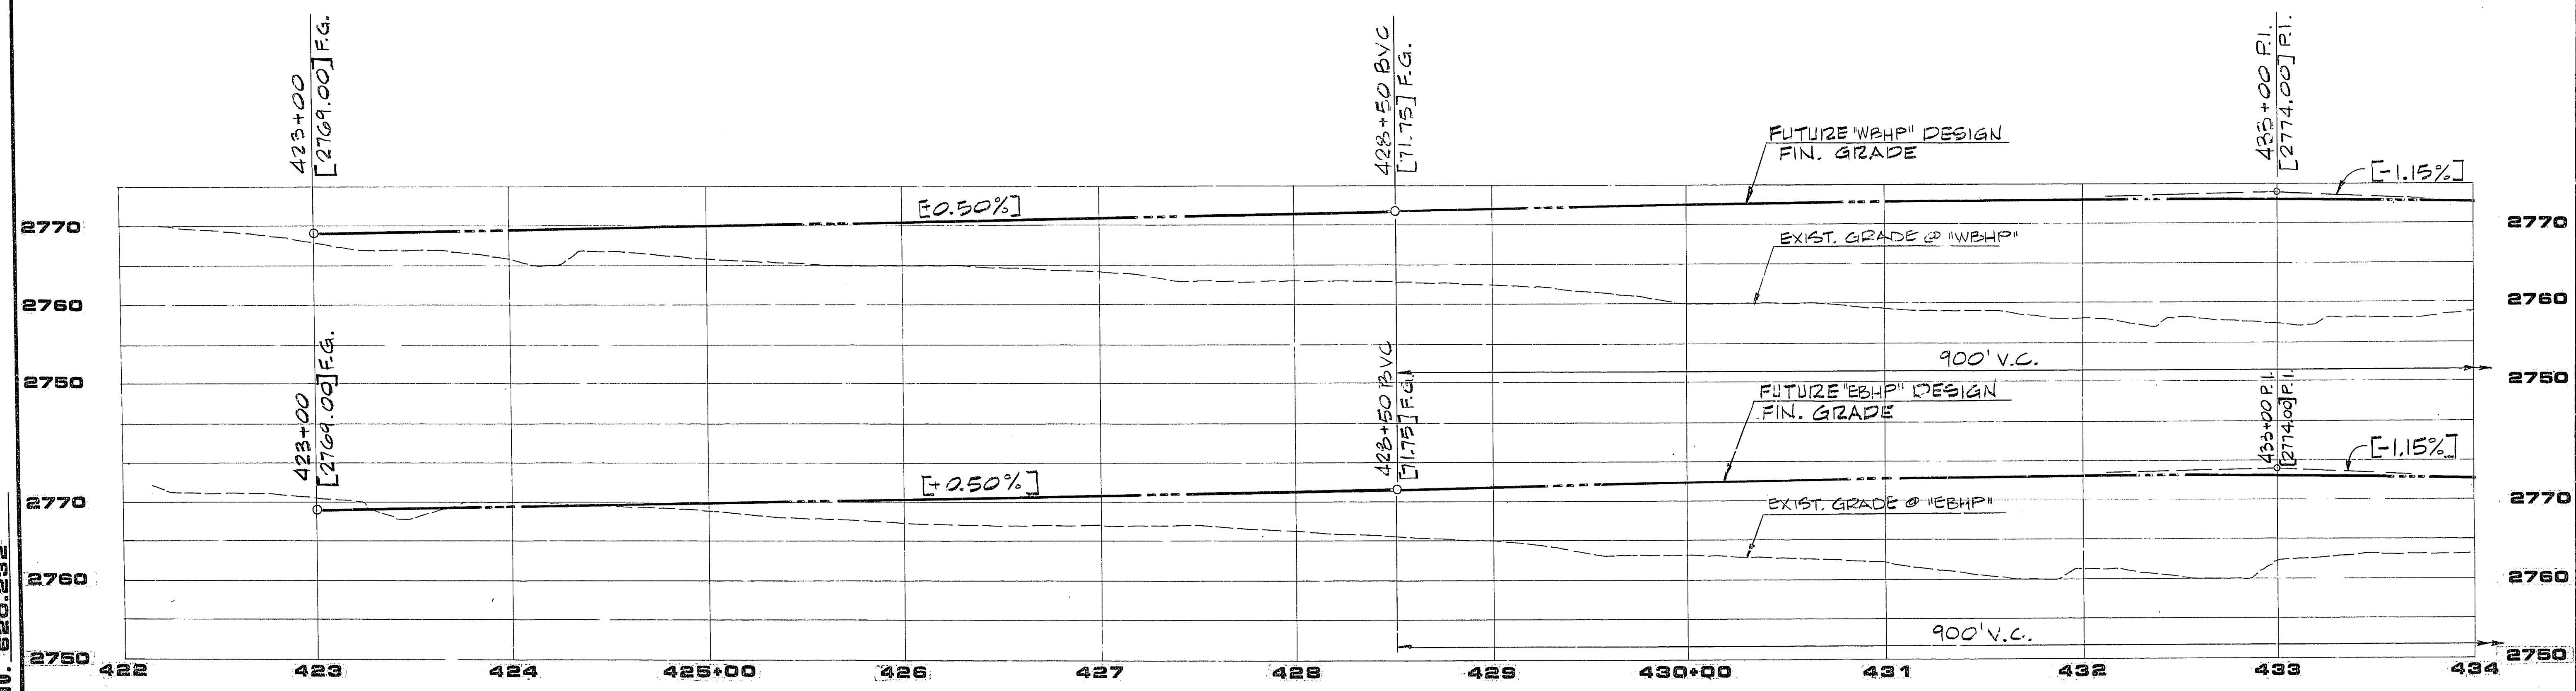

PROFILE  
SCALE: HORIZ: 1" = 40'  
VERT: 1" = 10'

REV	DATE	DESCRIPTION
1	11-16-07	ISSUED FOR CLIP
2	2-12-08	ISSUE FOR CONSTRUCTION

RECOMMENDED  
CHARLES HARRIS

688  
R.E. NO. DATE

1555 SOUTH RAINBOW BLVD. LAS VEGAS, NEVADA 89102

G.C. WALLACE, INC.  
Engineering/Architecture

HOWARD HUGHES PROPERTIES  
HUSITE PARKWAY  
PLAN & PROFILE  
STA. 422+00 TO STA. 434+00

SHEET  
5  
OF 5 SHEETS

JOB NO. 620.232