

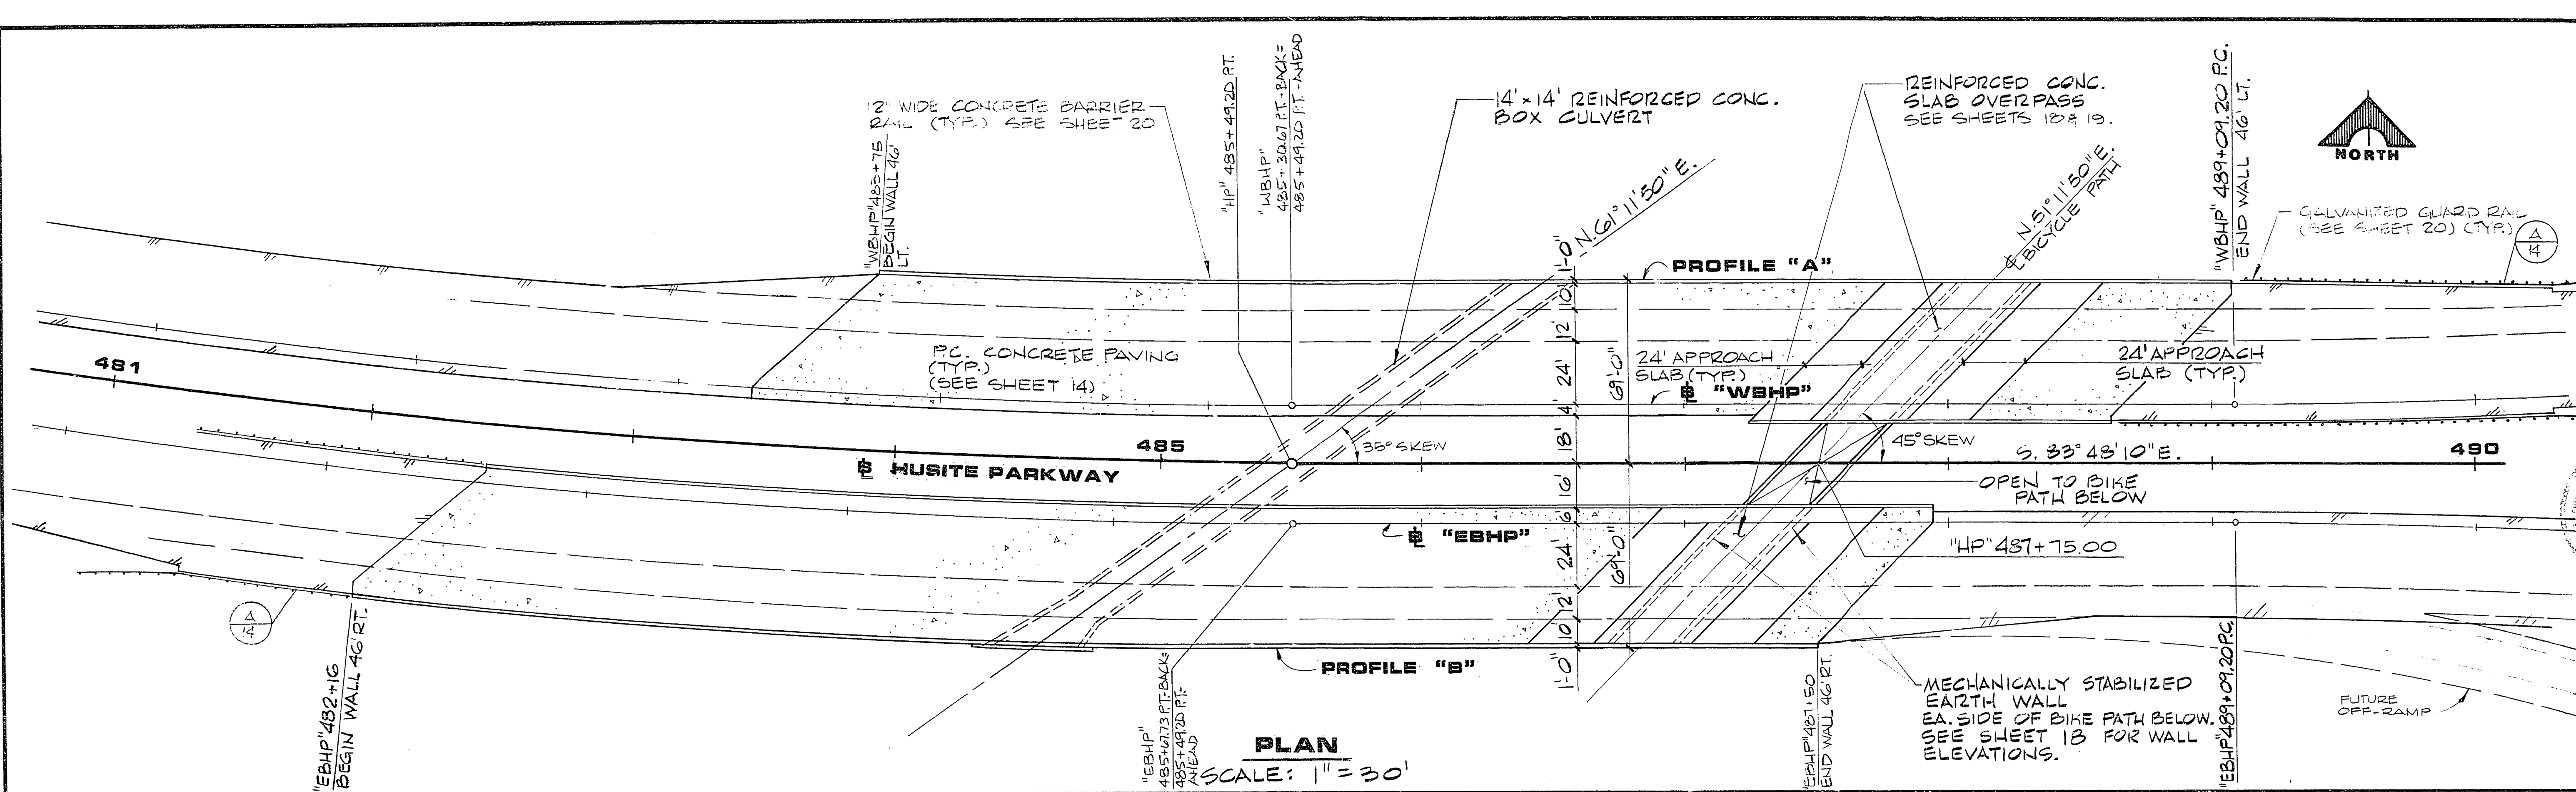


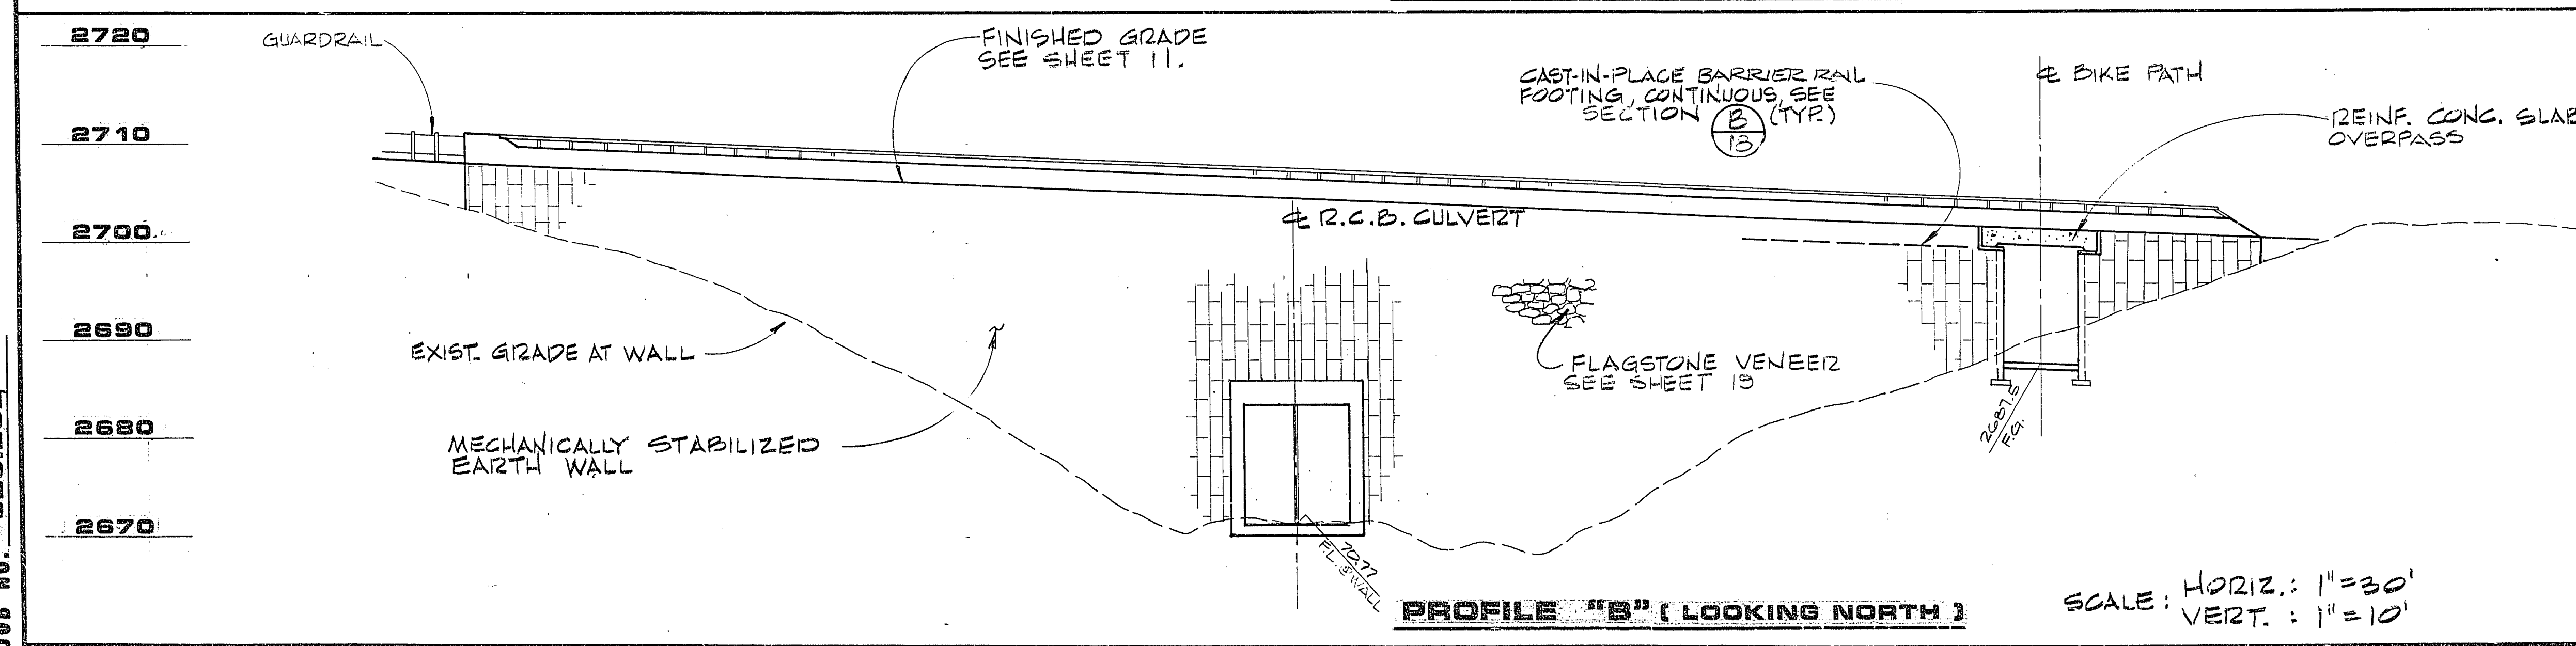

EXISTING GRADE AT NORTH WALL (68' LT. OF "HP")			
"HP" STA.	ELEVATION	"HP" STA.	ELEVATION
483+00	07.8	486+10	66.2
483+10	07.3	486+20	66.5
483+20	06.3	486+30	66.1
483+30	05.6	486+40	66.0
483+40	05.0	486+50	65.2
483+50	03.8	486+60	64.7
483+60	02.8	486+70	64.5
483+70	01.0	486+80	64.5
483+80	99.7	486+90	64.5
483+90	98.4	487+00	65.0
484+00	96.8	487+10	64.9
484+10	95.1	487+20	67.2
484+20	93.2	487+30	68.0
484+30	91.7	487+40	69.4
484+40	89.9	487+50	70.3
484+50	88.1	487+60	72.6
484+60	86.4	487+70	73.4
484+70	84.9	487+80	75.2
484+80	83.5	487+90	76.3
484+90	81.5	488+00	78.2
485+00	80.3	488+10	80.0
485+10	78.1	488+20	81.4
485+20	76.0	488+30	82.1
485+30	73.8	488+40	83.7
485+40	71.1	488+50	85.1
485+49.20	67.9	488+60	86.4
485+60	66.3	488+70	87.8
485+70	65.8	488+80	89.0
485+80	65.7	488+90	90.1
485+90	65.9	489+00	91.8
486+00	65.7	489+10	93.1

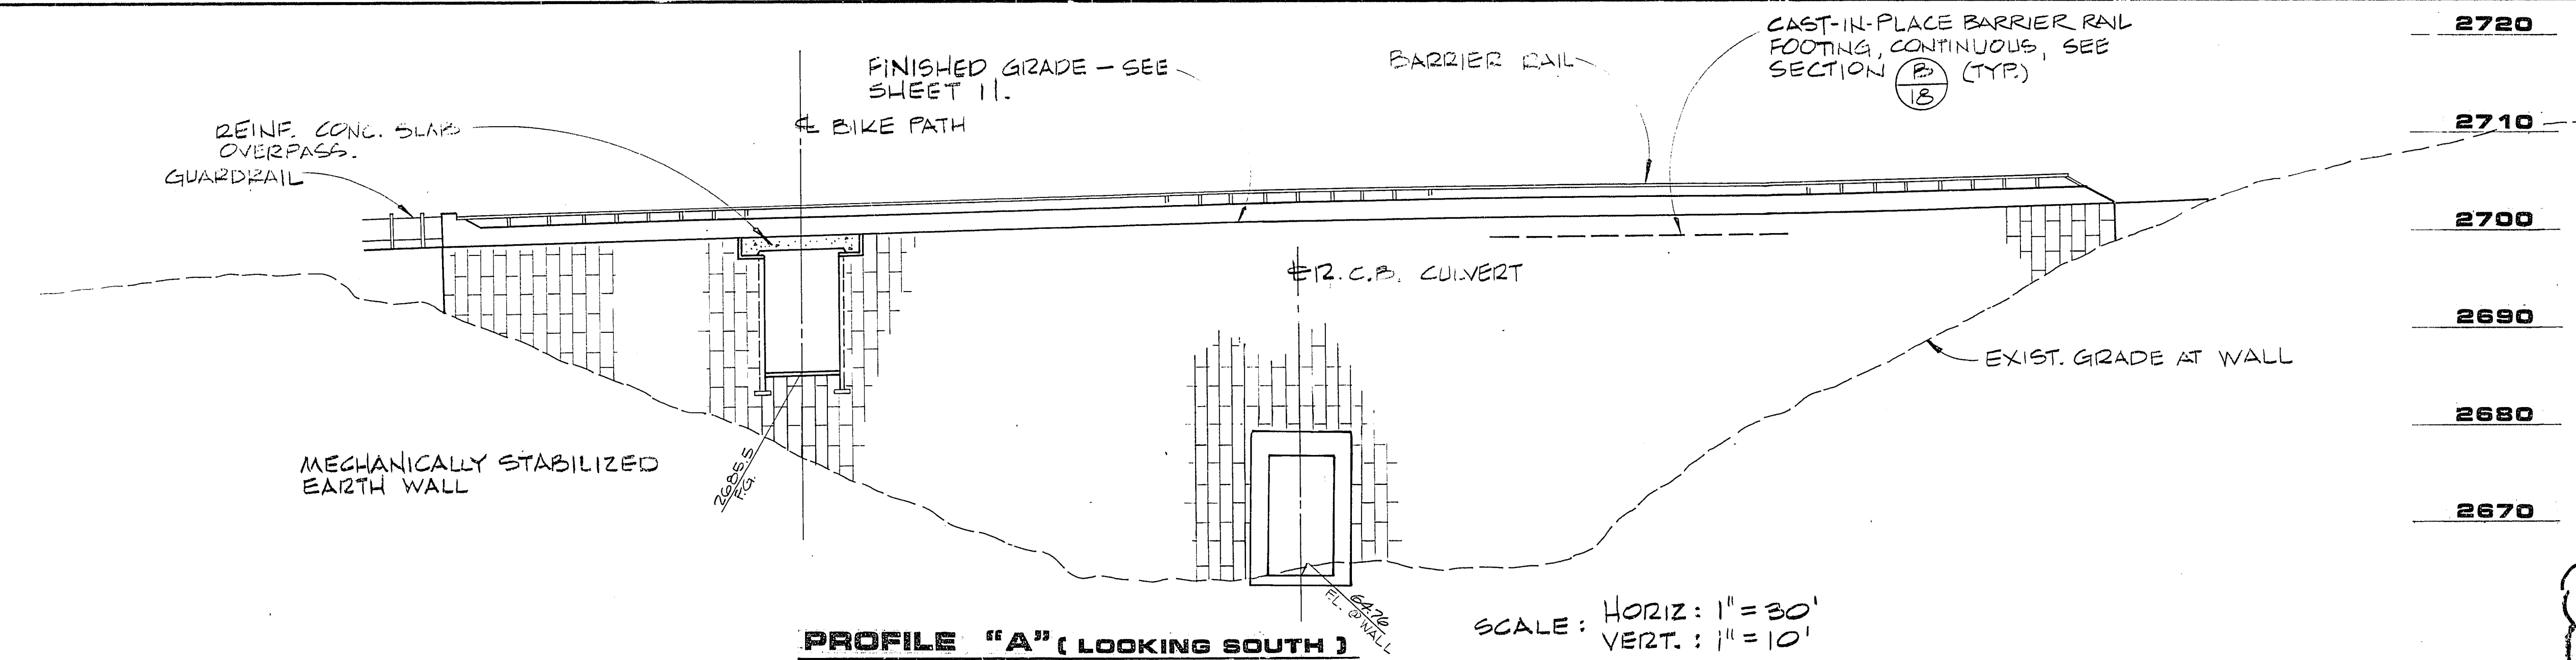

EXISTING GRADE AT SOUTH WALL (68' RT. OF "HP")			
"HP" STA.	ELEVATION	"HP" STA.	ELEVATION
482+00	03.6	485+00	68.8
482+10	02.7	485+10	69.5
482+20	01.8	485+20	68.9
482+30	01.0	485+30	68.6
482+40	00.1	485+40	70.5
482+50	99.0	485+49.20	71.7
482+60	97.7	485+60	74.4
482+70	96.5	485+70	76.0
482+80	95.4	485+80	78.2
482+90	93.7	485+90	80.3
483+00	92.7	486+00	81.5
483+10	90.6	486+10	82.7
483+20	88.9	486+20	83.5
483+30	87.3	486+30	84.2
483+40	85.9	486+40	85.1
483+50	84.1	486+50	86.1
483+60	81.8	486+60	87.4
483+70	79.6	486+70	88.7
483+80	77.9	486+80	90.1
483+90	75.2	486+90	91.0
484+00	73.1	487+00	92.1
484+10	71.6	487+10	93.3
484+20	70.2	487+20	94.3
484+30	71.6	487+30	95.3
484+40	71.5	487+40	96.8
484+50	71.2	487+50	94.9
484+60	71.4	487+60	95.1
484+70	71.2	487+70	90.1
484+80	71.4	487+80	91.5
484+90	69.9		

DESCRIPTION
ISSUED FOR CONSTRUCTION
DATE
REV
DATE
6338
R.E. NO.
DATE

REVISIONS
DATE
BY
DATE

1555 SOUTH RAINBOW BLVD., LAS VEGAS, NEVADA 89102

G.C. WALLACE, INC.
Engineering/Architecture

HOWARD HUGHES PROPERTIES
HUSITE PARKWAY
MECHANICALLY STABILIZED EARTH WALL
PLAN & ELEVATIONS

SHEET
17
OF 21 SHEETS