
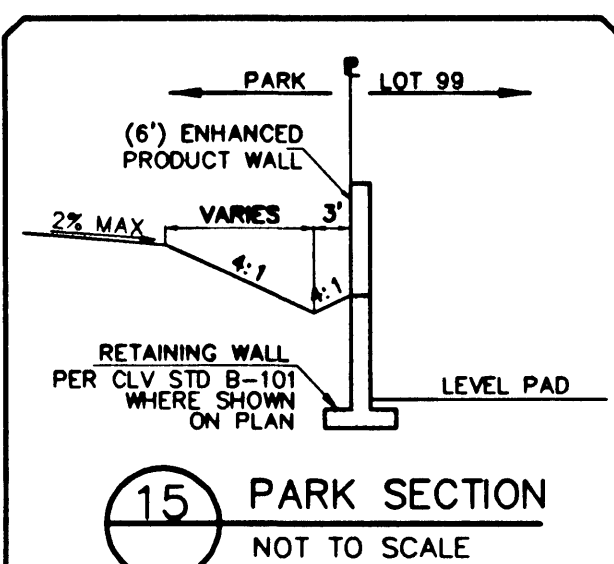
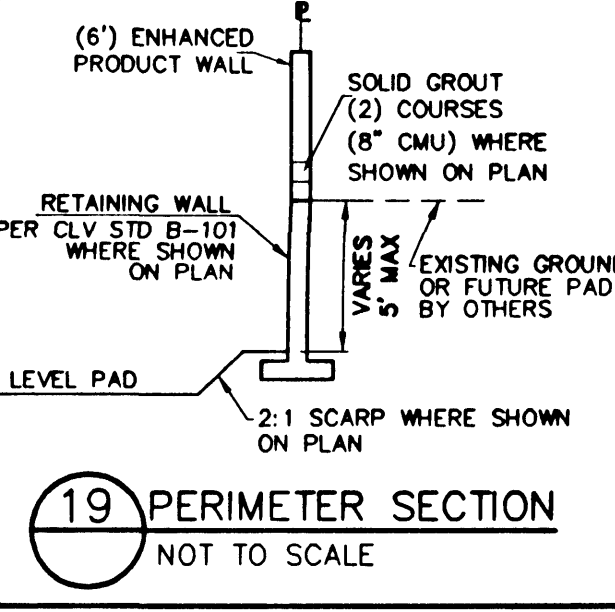
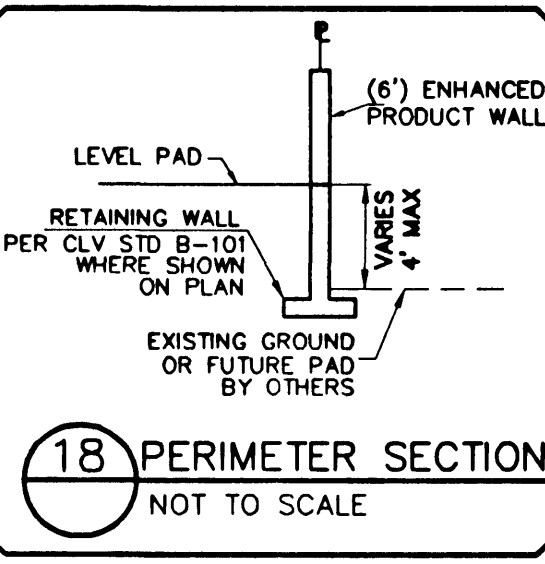
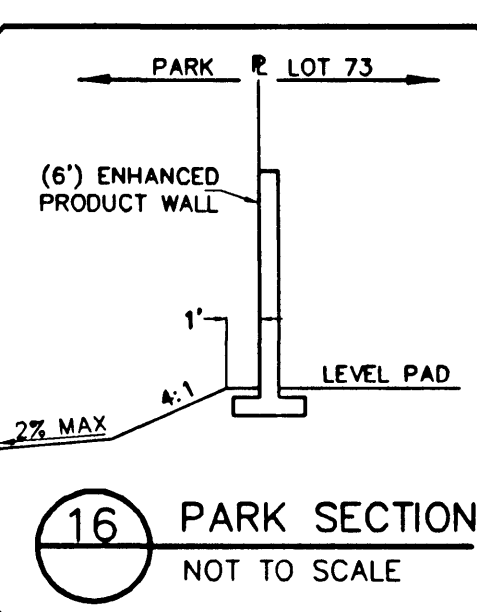
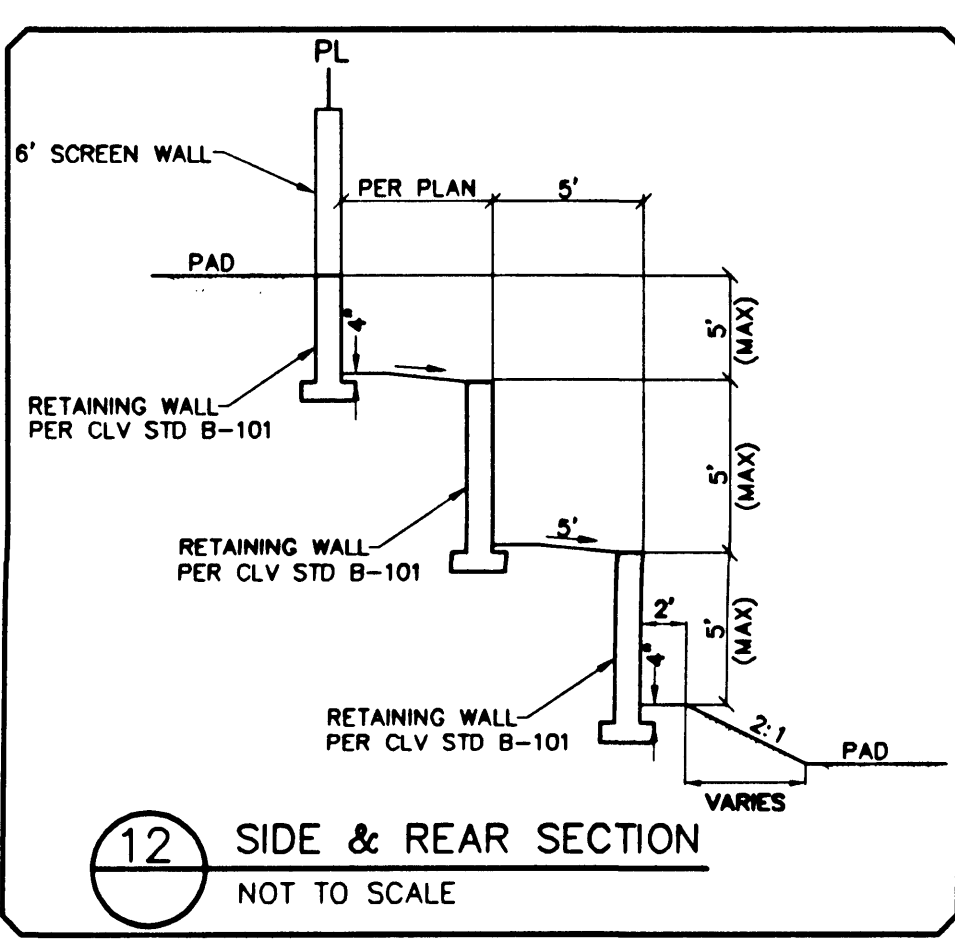
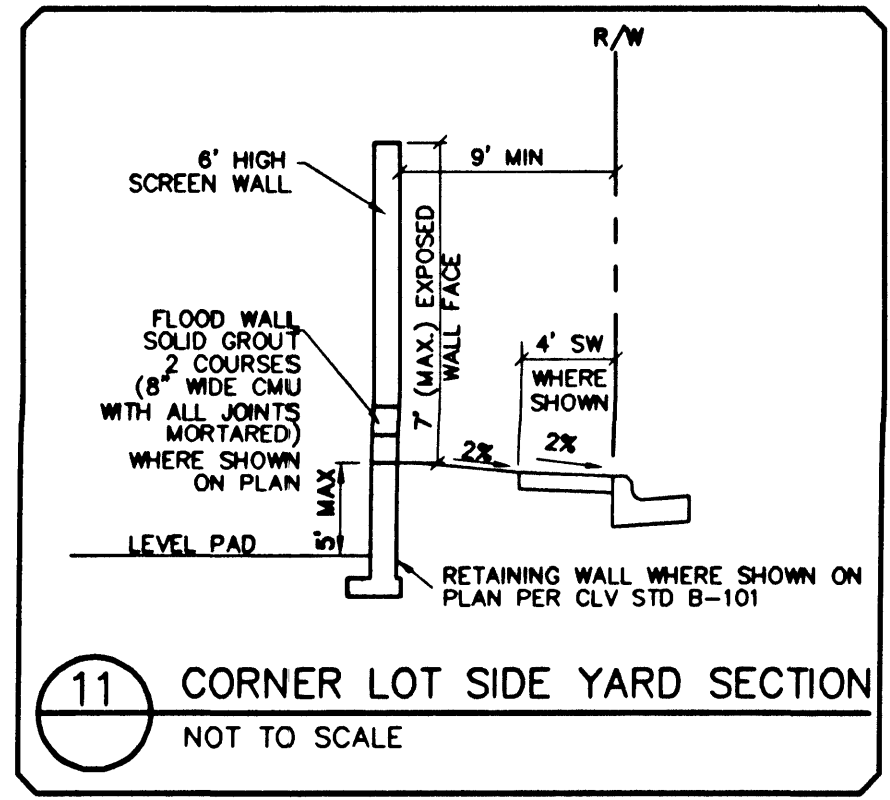
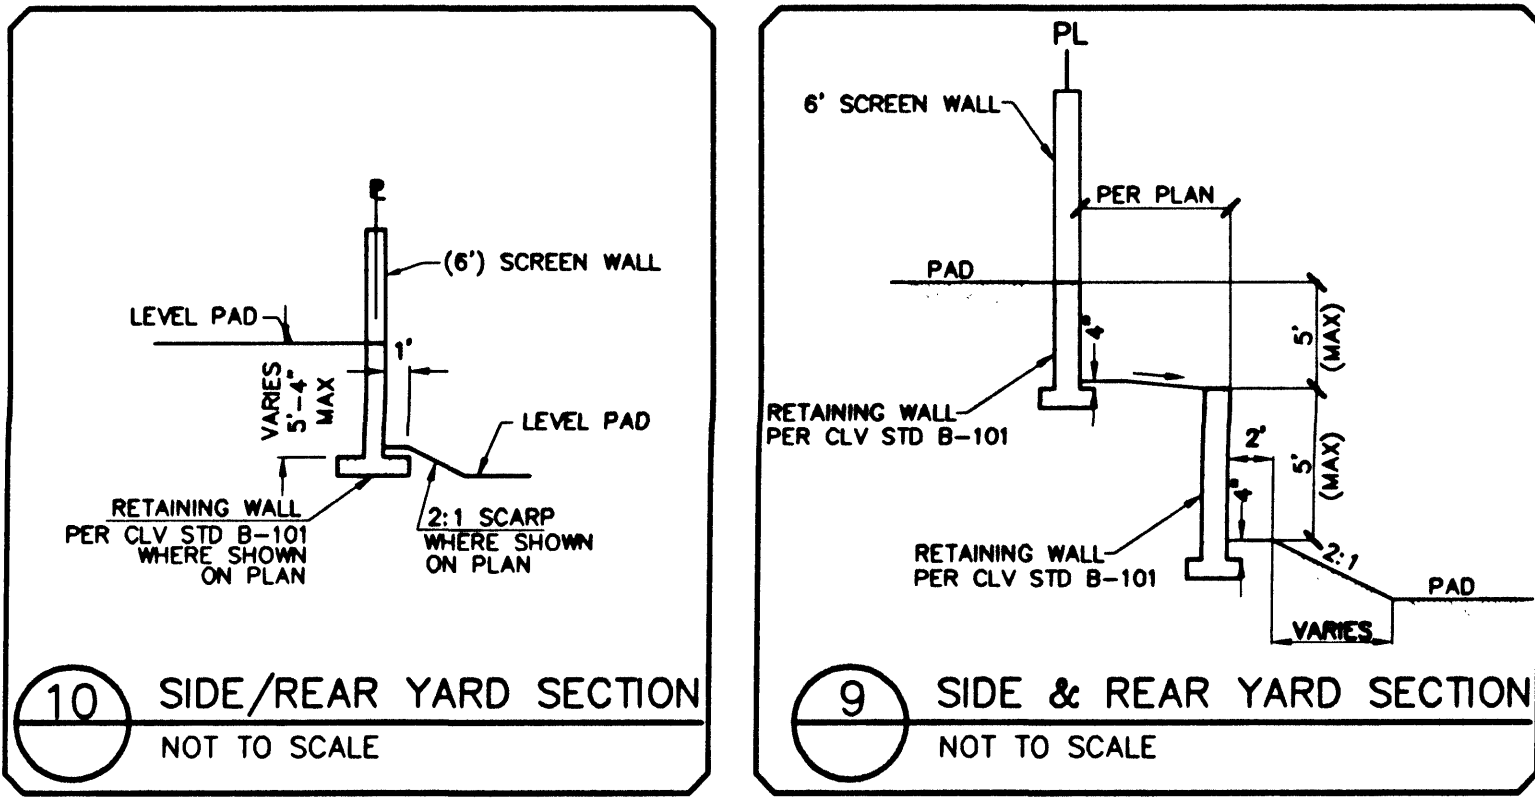
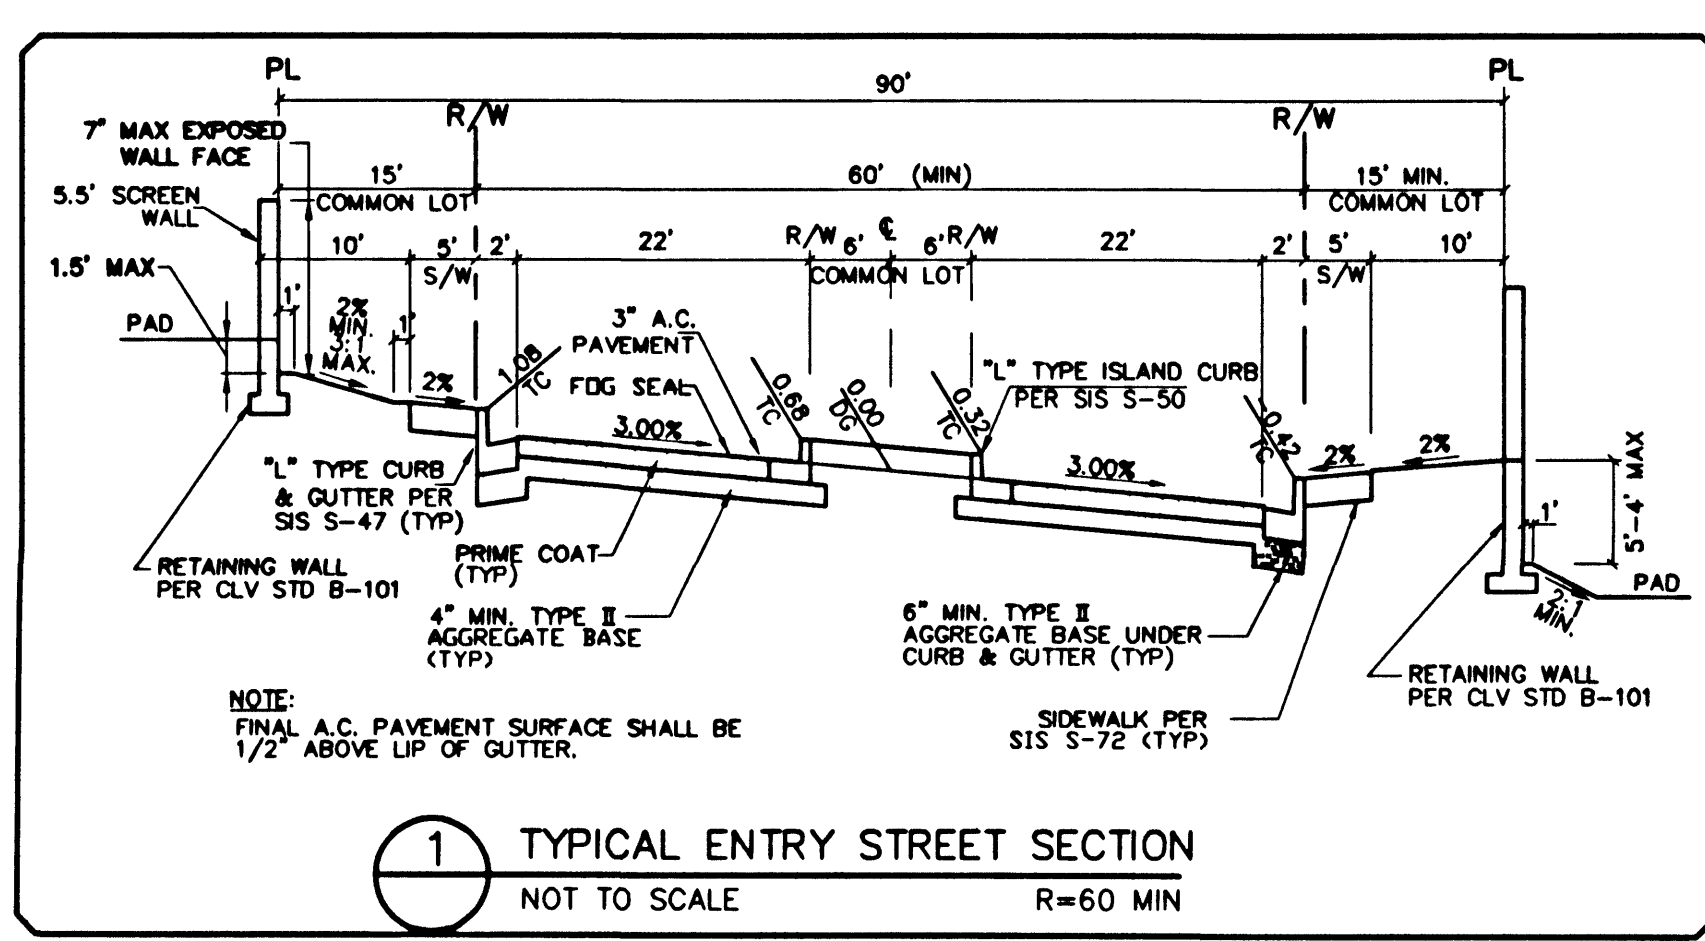
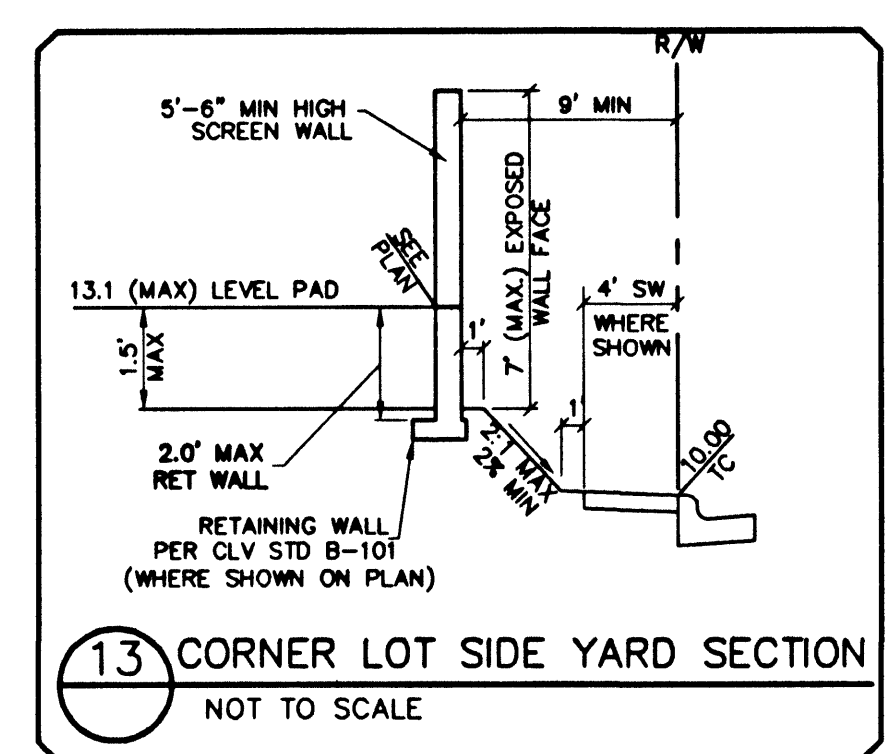
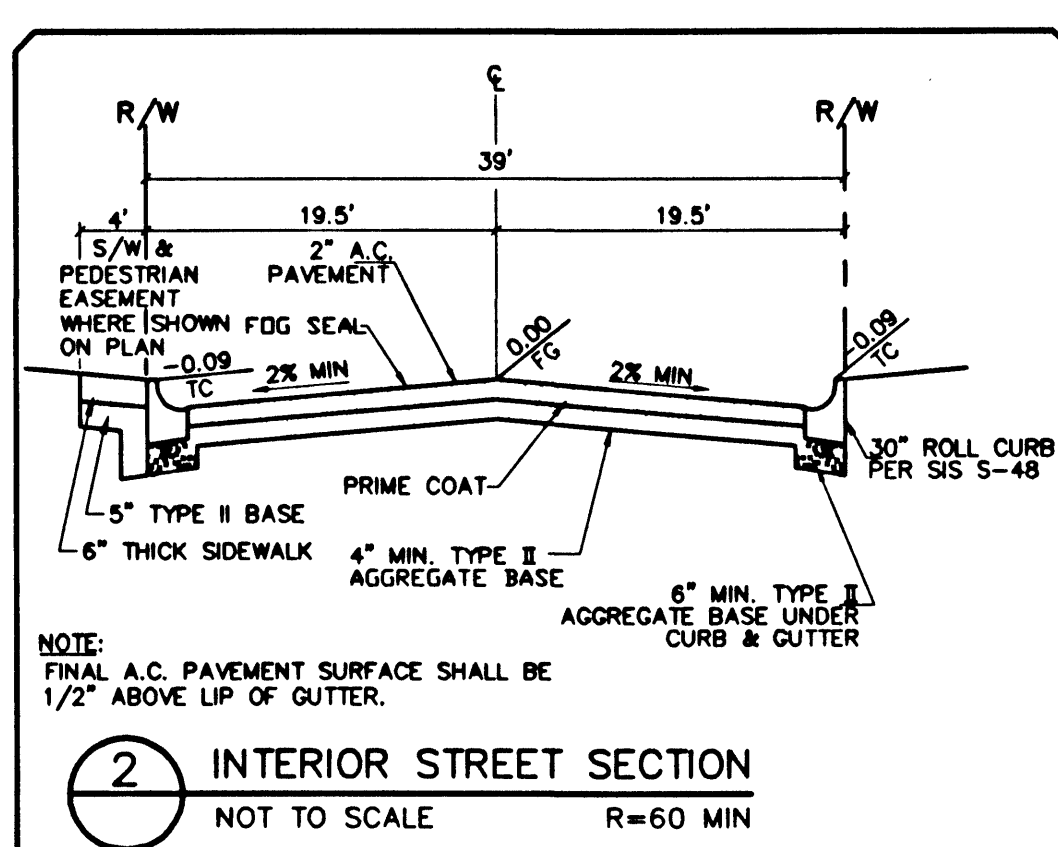
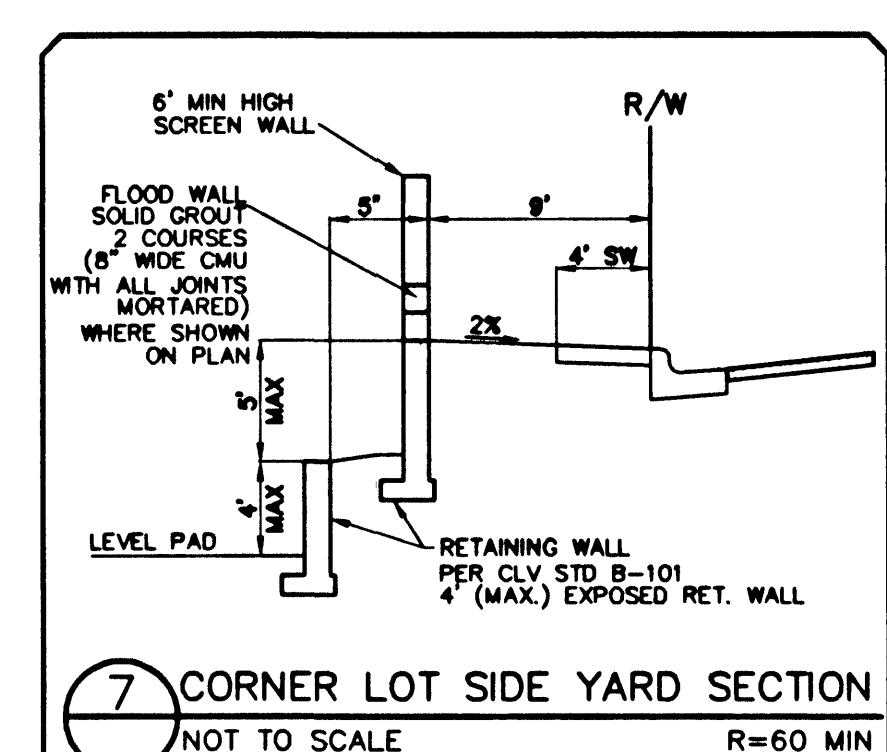
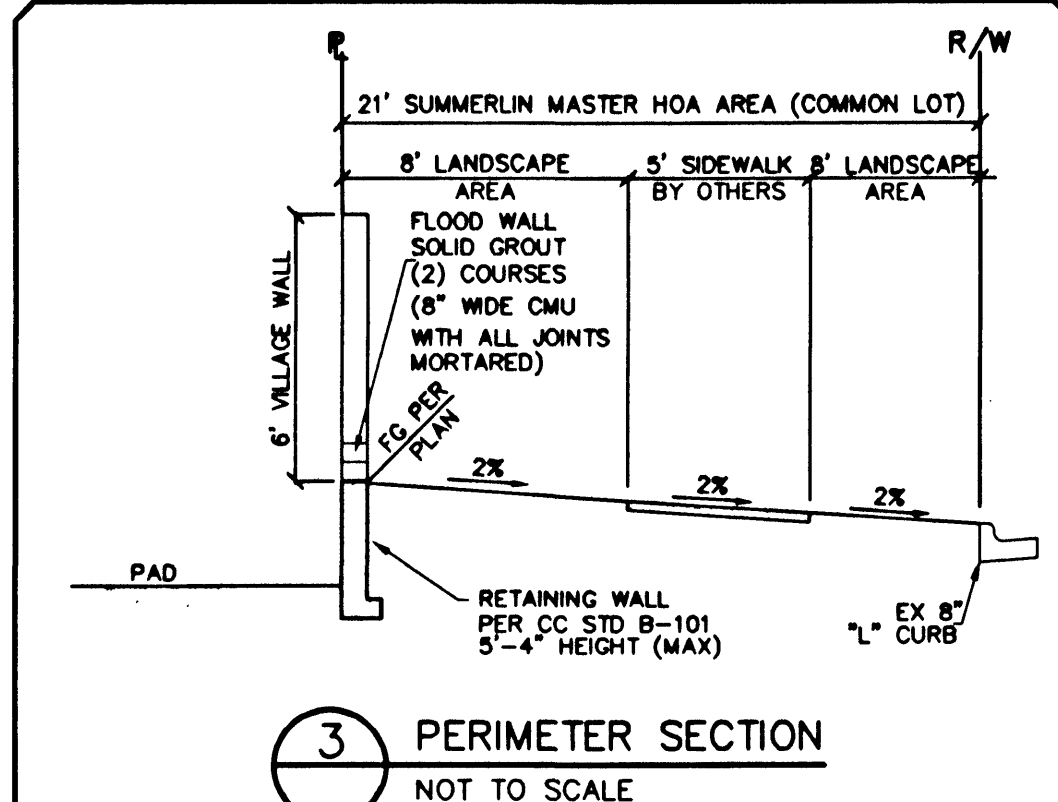
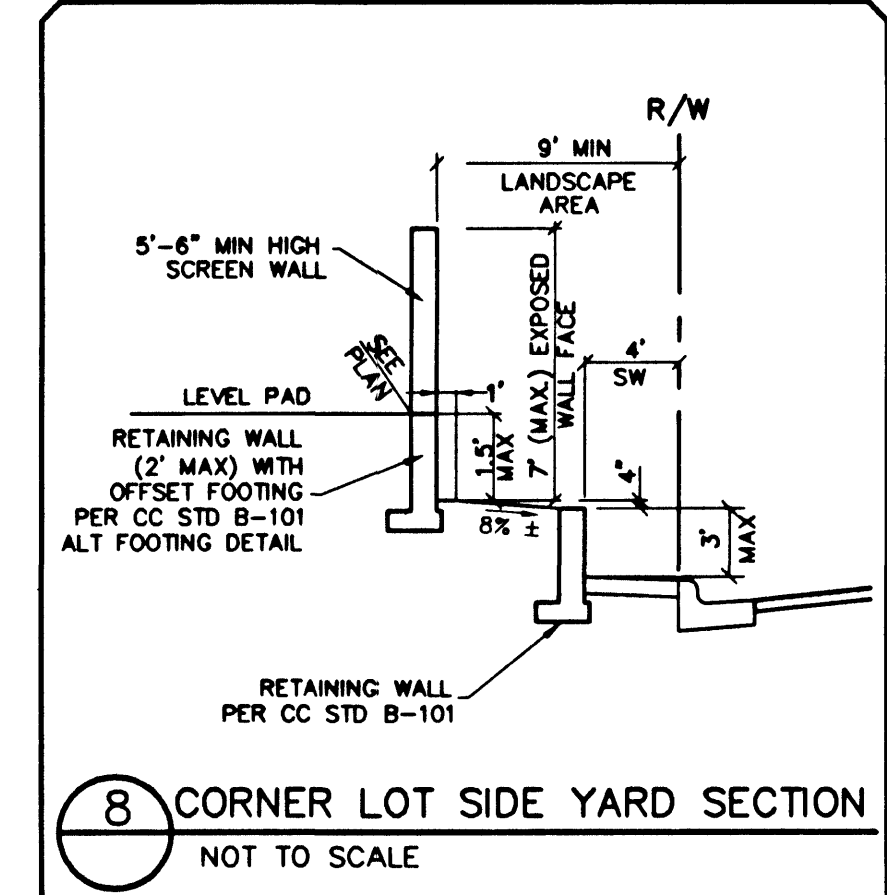
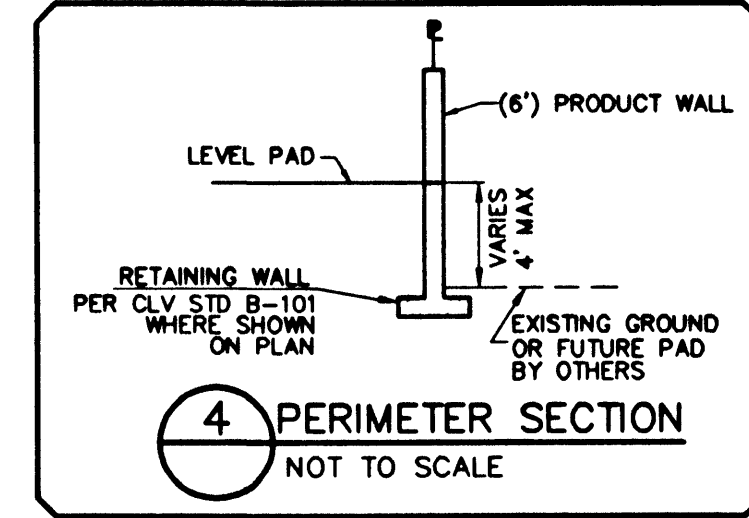
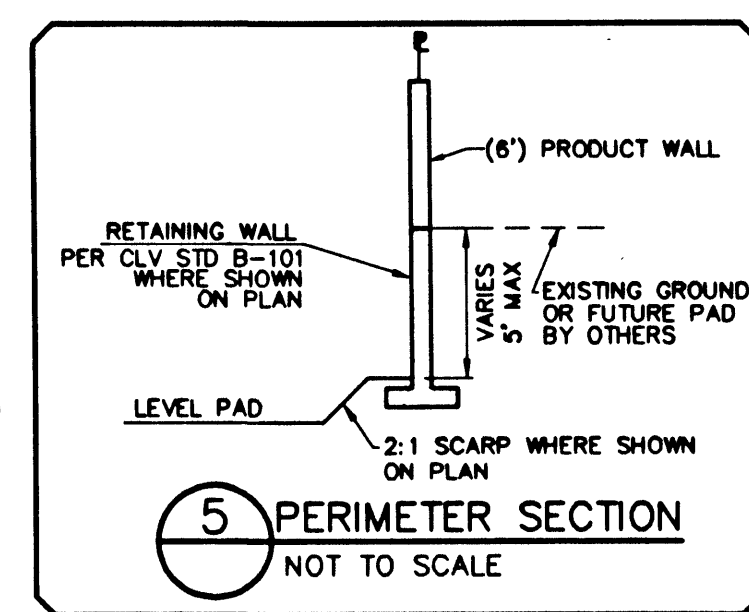
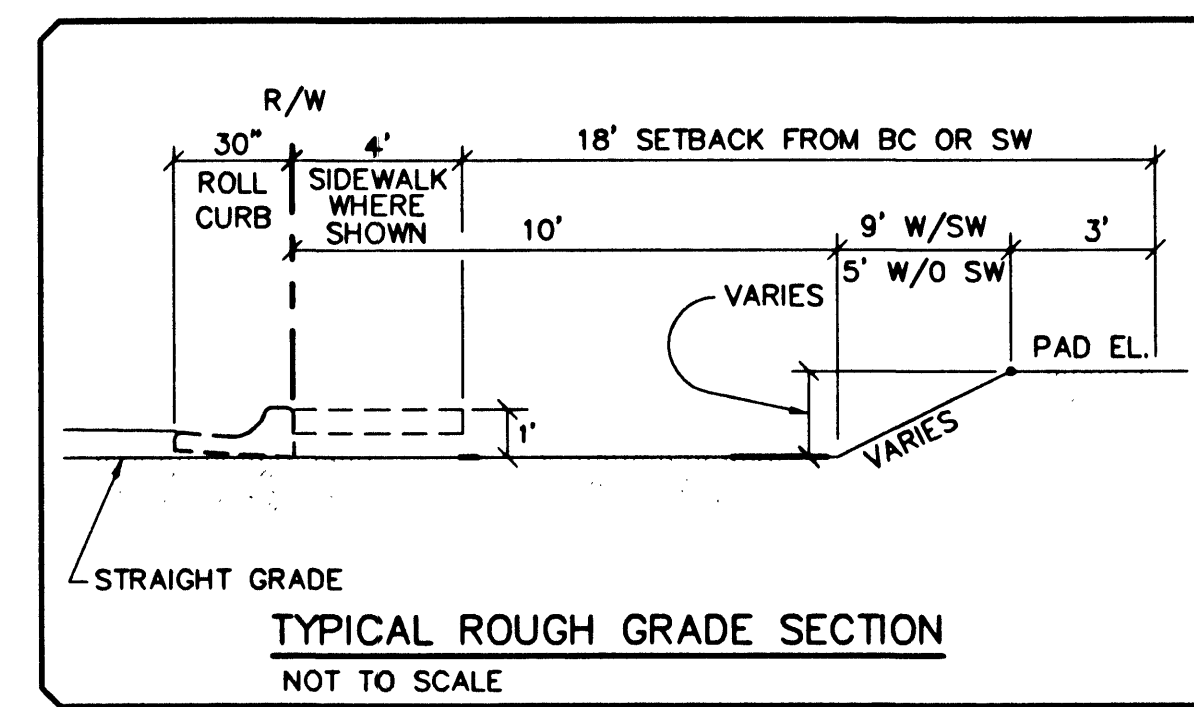
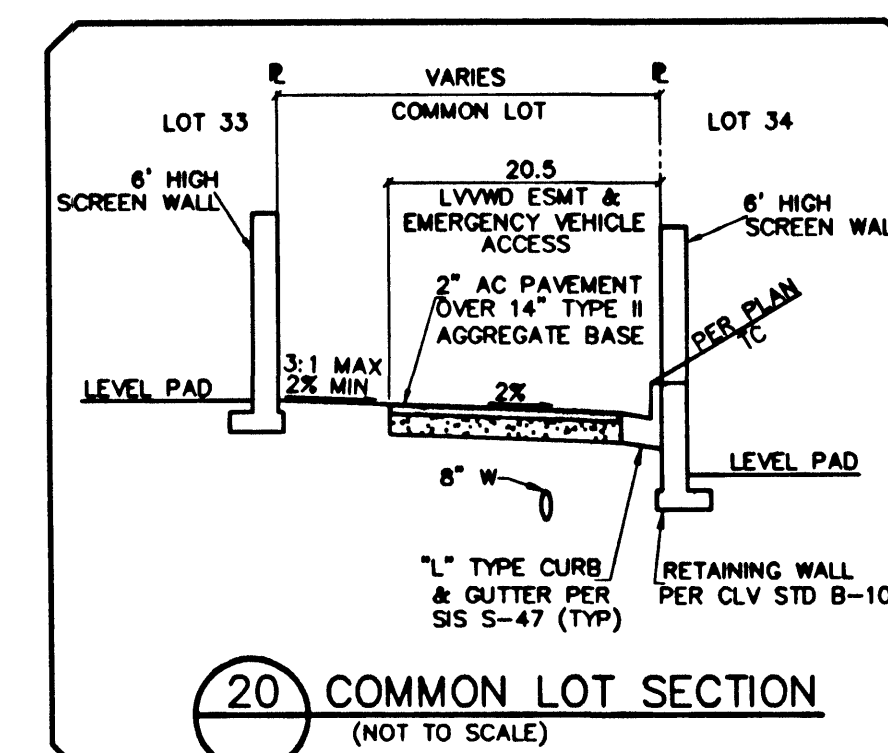


W:\Active\88147052\Drawings\UNIT1\0525001.dwg dleberger Thu, 03 Oct 2002 - 11:53am

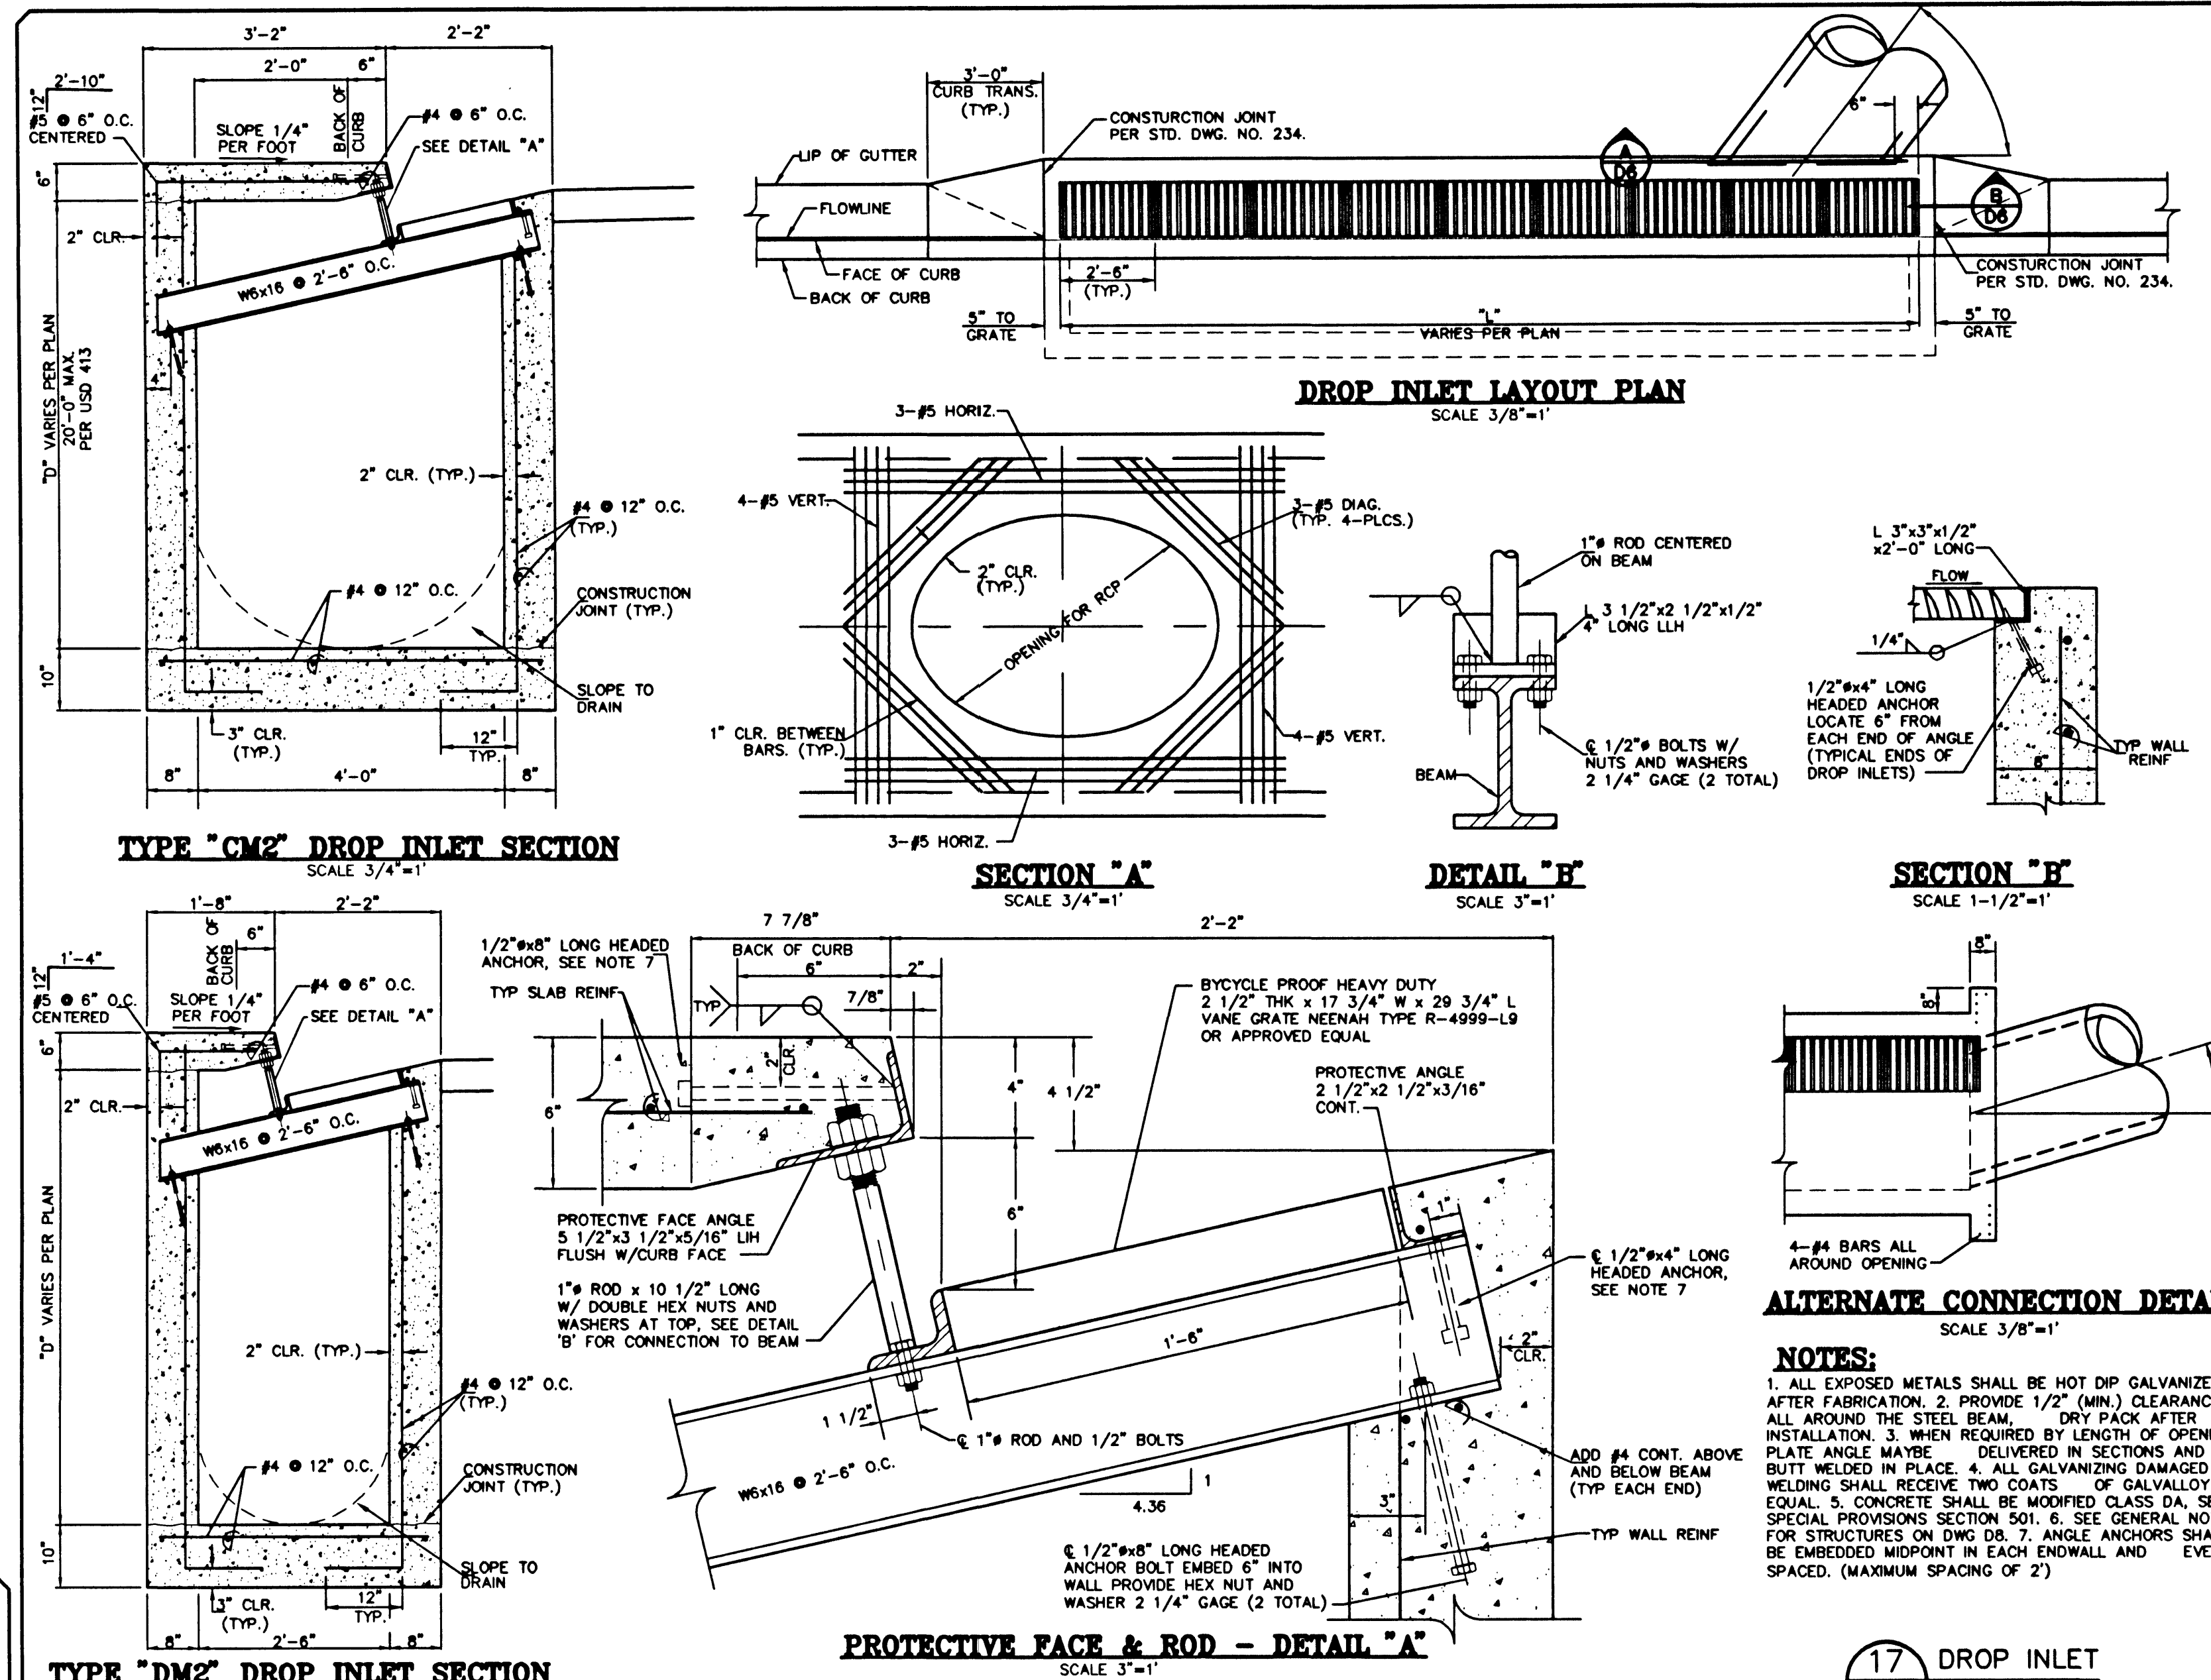

Stantec Consulting Inc.
7251 West Charleston Blvd.
Las Vegas, NV 89117
Tel: 702.258.0115
Fax: 702.258.4956
www.stantec.com

Pulte
1635 VILLAGE CENTER CIRCLE, SUITE 250
LAS VEGAS, NEVADA 89134
(702) 266-7900

PULTE HOMES
HILLSTONE AT THE SUMMERLIN VISTAS
GRADING SECTIONS & DETAILS

PROFESSIONAL ENGINEER - STATE OF NEVADA
RICHARD P. SENECA
Exp. 06-30-04
CIVIL
11752
10/3/02

SHEET **6** OF 14
C.L.V. DWG # 107Y-4723-1