
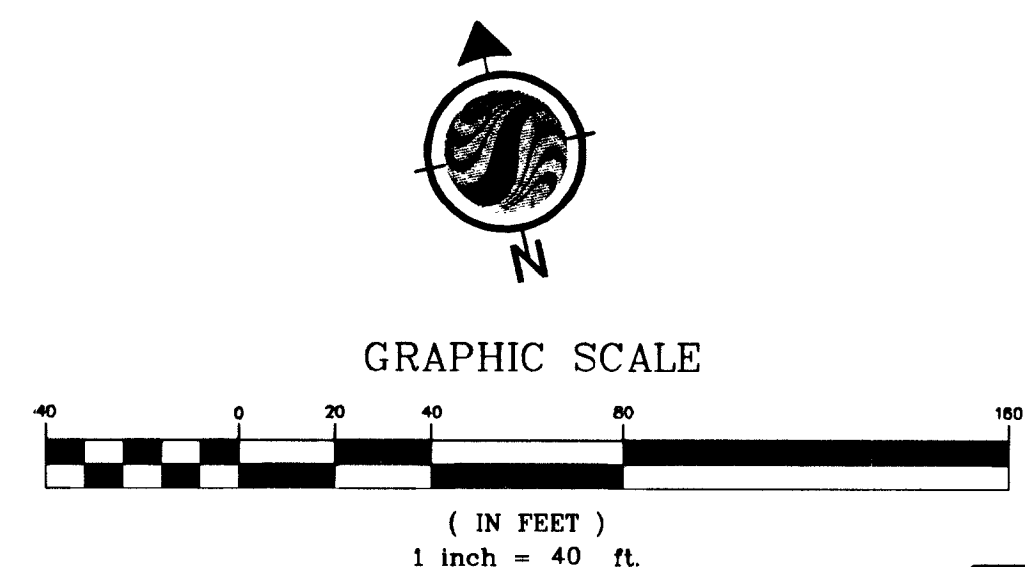


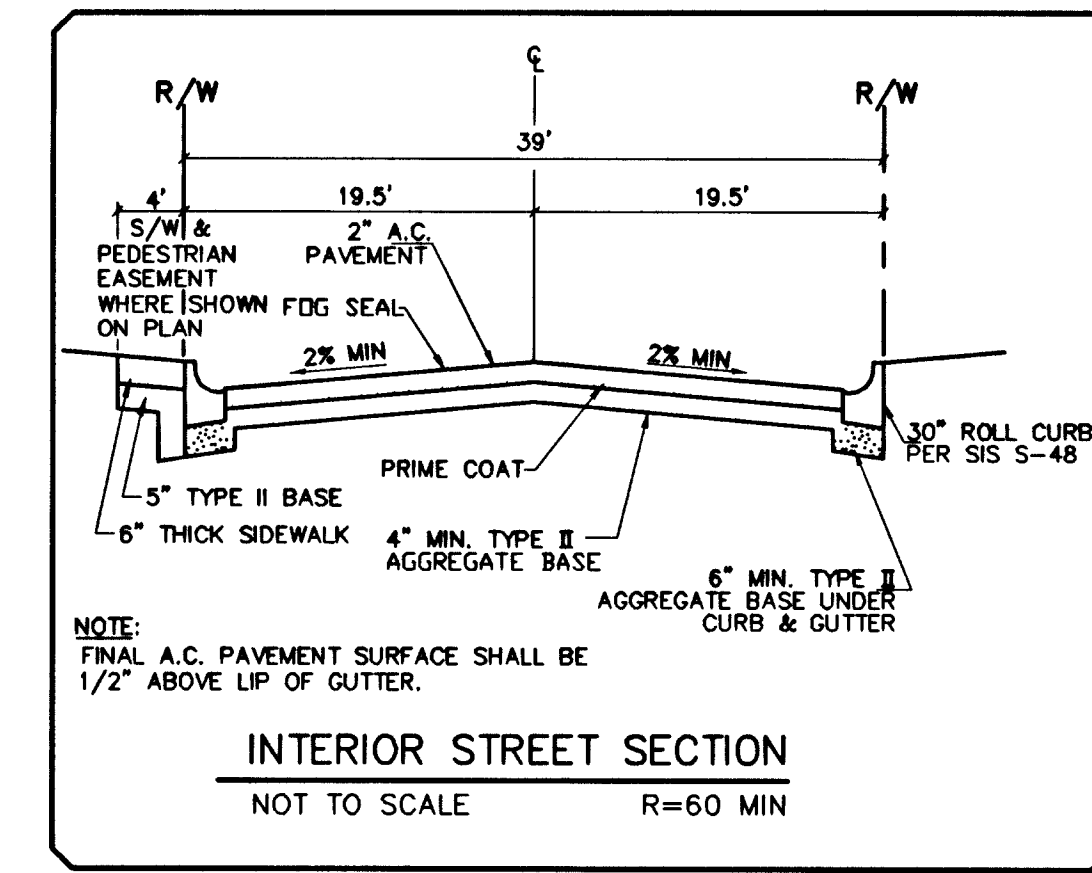

CURVE TABLE				
CURVE	DELTA	RADIUS	LENGTH	TANGENT
C1	47°08'49"	130.50'	107.38'	56.94'
C2	10°09'23"	3019.50'	535.25'	268.33'
C3	47°08'49"	169.50'	139.48'	73.96'
C4	47°08'49"	150.00'	123.43'	65.45'
C5	10°09'23"	2980.50'	528.33'	264.86'
C6	10°09'23"	3000.00'	531.79'	266.59'
C7	22°13'25"	169.50'	65.74'	33.29'
C8	22°13'25"	130.50'	50.62'	25.63'
C9	22°13'25"	150.00'	58.18'	29.46'
C10	25°58'28"	50.00'	22.67'	11.53'
C11	25°58'28"	50.00'	22.67'	11.53'
C12	84°47'34"	30.00'	44.40'	27.39'
C13	136°44'30"	49.00'	116.94'	123.58'
C14	54°00'00"	30.00'	49.22'	32.17'
C15	9°06'11"	319.50'	28.46'	14.24'
C16	25°58'28"	50.00'	22.67'	11.53'
C17	140°01'28"	49.00'	119.75'	134.72'
C18	51°54'24"	280.50'	25.73'	12.88'
C19	20°03'00"	50.00'	17.50'	8.84'

Avoid hitting overhead power lines. It's costly.

Call before you dig.

Overhead

1-702-593-6111

Avoid cutting underground utility lines. It's costly.

**Call
before you
Dig.**

1-800-227-2600

UNDERGROUND SERVICE ALERT (USA)


BENCHMARK
CITY OF LAS VEGAS BENCHMARK # 0LV09 36NW5
RIVET AND PLATE IN TOP OF CURB AT THE NORTHWEST
CORNER OF PAVILLION CENTER AND GREENMOOR.
ELEVATION = 927.9652 METERS (NAVD 88)
ELEVATION = 3044.50 US FEET (NAVD 88)

BASIS OF BEARING

CONTROL MONUMENTS 208, 209 AND 211 AS SHOWN
ON THAT CERTAIN MAP ON FILE IN THE CLARK COUNTY
RECORDER'S OFFICE, IN FILE 92, PAGE 42 OF SURVEYS.

SEWER CONNECTION NOTE

A SEGMENT OF THE DOWNSTREAM SEWER SYSTEM THAT WILL SERVE THIS PROJECT HAS NOT BEEN COMPLETED AND/OR ACCEPTED FOR MAINTENANCE BY THE CITY OF LAS VEGAS. ANY WORK DONE ON THIS PROJECT PRIOR TO THE COMPLETION AND/OR ACCEPTANCE OF THE DOWNSTREAM SEWER SYSTEM(S) SHALL BE DONE AT THE DEVELOPER'S OWN RISK. THE CITY OF LAS VEGAS RESERVES THE RIGHT TO PREVENT THE PHYSICAL CONNECTION OF THIS PROJECT INTO THE DOWNSTREAM SEWER SYSTEM UNTIL ALL SEGMENTS HAVE BEEN COMPLETED AND ACCEPTED FOR MAINTENANCE, OR UNTIL SUCH TIME THAT THEY HAVE BEEN DEEMED AVAILABLE FOR SERVICE.

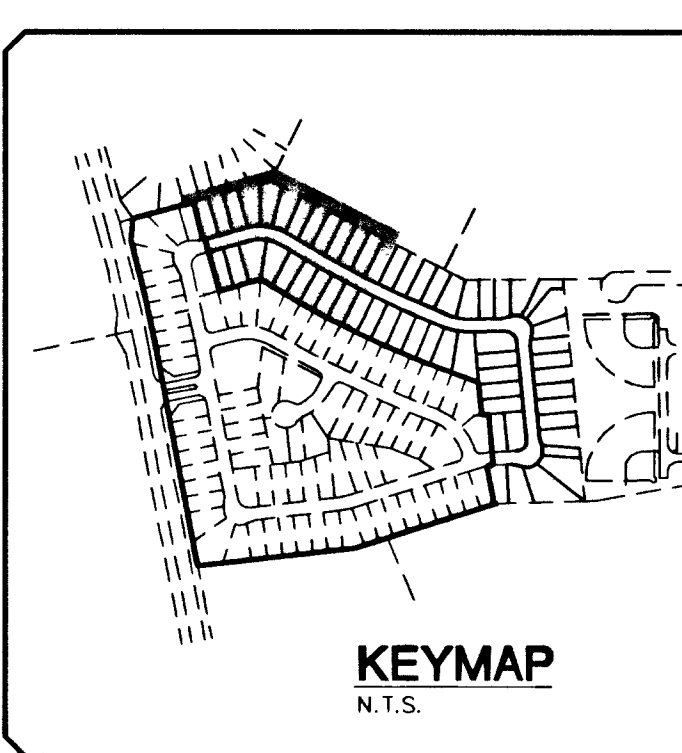[illegible]

DATE :	5/13/2003
PM :	S. YOUNGBERG
DRAWN BY :	SES
DESIGNED BY :	RPS
CHECKED BY :	RWC
ADA CHECKED :	
JOB NO. :	88147052
SCALE :	AS NOTED

Stantec Consulting Inc.
7251 West Charleston Blvd.
Las Vegas NV U.S.A.
89117
Tel. 702.258.0115
Fax. 702.258.4956
www.stantec.com



Pulte
Homes

1635 VILLAGE CENTER CIRCLE, SUITE 2
LAS VEGAS, NEVADA 89134
(702) 256-7900

PULTE HOMES
HILLSTONE AT THE SUMMERLIN VISTAS – UNIT 2
REGAL ROCK PLACE SHEET A STATION 1+77.19 – STATION 7+00 PLAN AND PROFILE

