

CONTROL MONUMENTS 208, 209 AND 211 AS SHOWN
ON THAT CERTAIN MAP ON FILE IN THE CLARK COUNTY
RECORDER'S OFFICE, IN FILE 92, PAGE 42 OF SURVEYS.

Avoid cutting underground utility lines. It's costly.

**Call
before you
Dig.**

1-800-227-2600

UNDERGROUND SERVICE ALERT (USA)

L 9" D3 STREET NAME SIGN
(PER STD DWG 250)

○ 30" STOP SIGN (R1-1) LOCATE
AT BCR


■ BLUE REFLECTIVE MARKER

▽ STREET SIGN AS NOTED PER PLAN



SEE SHEET 2 FOR ABBREVIATIONS,
LEGENDS AND ENGINEERS
ESTIMATE OF QUANTITIES

APPROVED REDUCED PRESSURE PRINCIPLE ASSEMBLY (1)
Approved Reduced Pressure Principle Assembly shall be installed per UDACS Plate No. 11A. No water shall be taken from service requiring backflow prevention until the Approved Reduced Pressure Principle Assembly has been successfully tested by the LVVWD.
Any block wall or other fence material shall be designed and constructed around the outside of the easement(s) to allow the District direct access from the adjacent right-of-way.
Easement shall be clearly marked or staked prior to the start of construction.

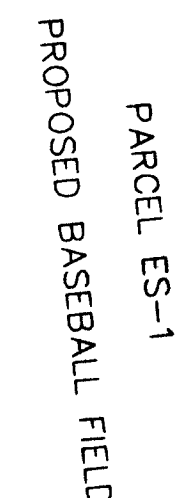

5/19/03
DATE

5/29/03
DATE

CONTROL MONUMENTS 208, 209 AND 211 AS SHOWN
ON THAT CERTAIN MAP ON FILE IN THE CLARK COUNTY
RECORDER'S OFFICE, IN FILE 92, PAGE 42 OF SURVEYS.

- 9" D3 STREET NAME SIGN
(PER STD DWG 250)
- 30" STOP SIGN (R1-1) LOCATE
AT BCR
- BLUE REFLECTIVE MARKER
- STREET SIGN AS NOTED PER PLAN

DAILY AVERAGE FLOW = 0.015 MGD
PEAK FLOW = 0.044 MGD

DATE :	5/13/2003
PM :	S. YOUNGBERG
DRAWN BY :	SES
DESIGNED BY :	RPS
CHECKED BY :	RWC
ADA CHECKED :	
JOB NO. :	88147052

Stantec Consulting Inc.
7251 West Charleston Blvd.
Las Vegas NV U.S.A.
39117
tel. 702.258.0115
fax. 702.258.4956
www.stantec.com



Stantec




635 VILLAGE CENTER CIRCLE, SUITE 250
LAS VEGAS, NEVADA 89134

PULTE HOMES

HILLSTONE AT THE SUMMERLIN VISTAS - UNIT 2

UTILITY & TRAFFIC PLAN

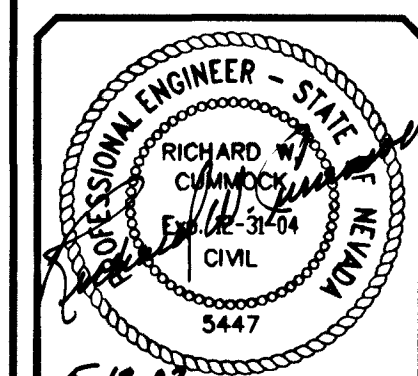

SHEET **10**
OF 10
C.L.V. DWG #
10744773-7