


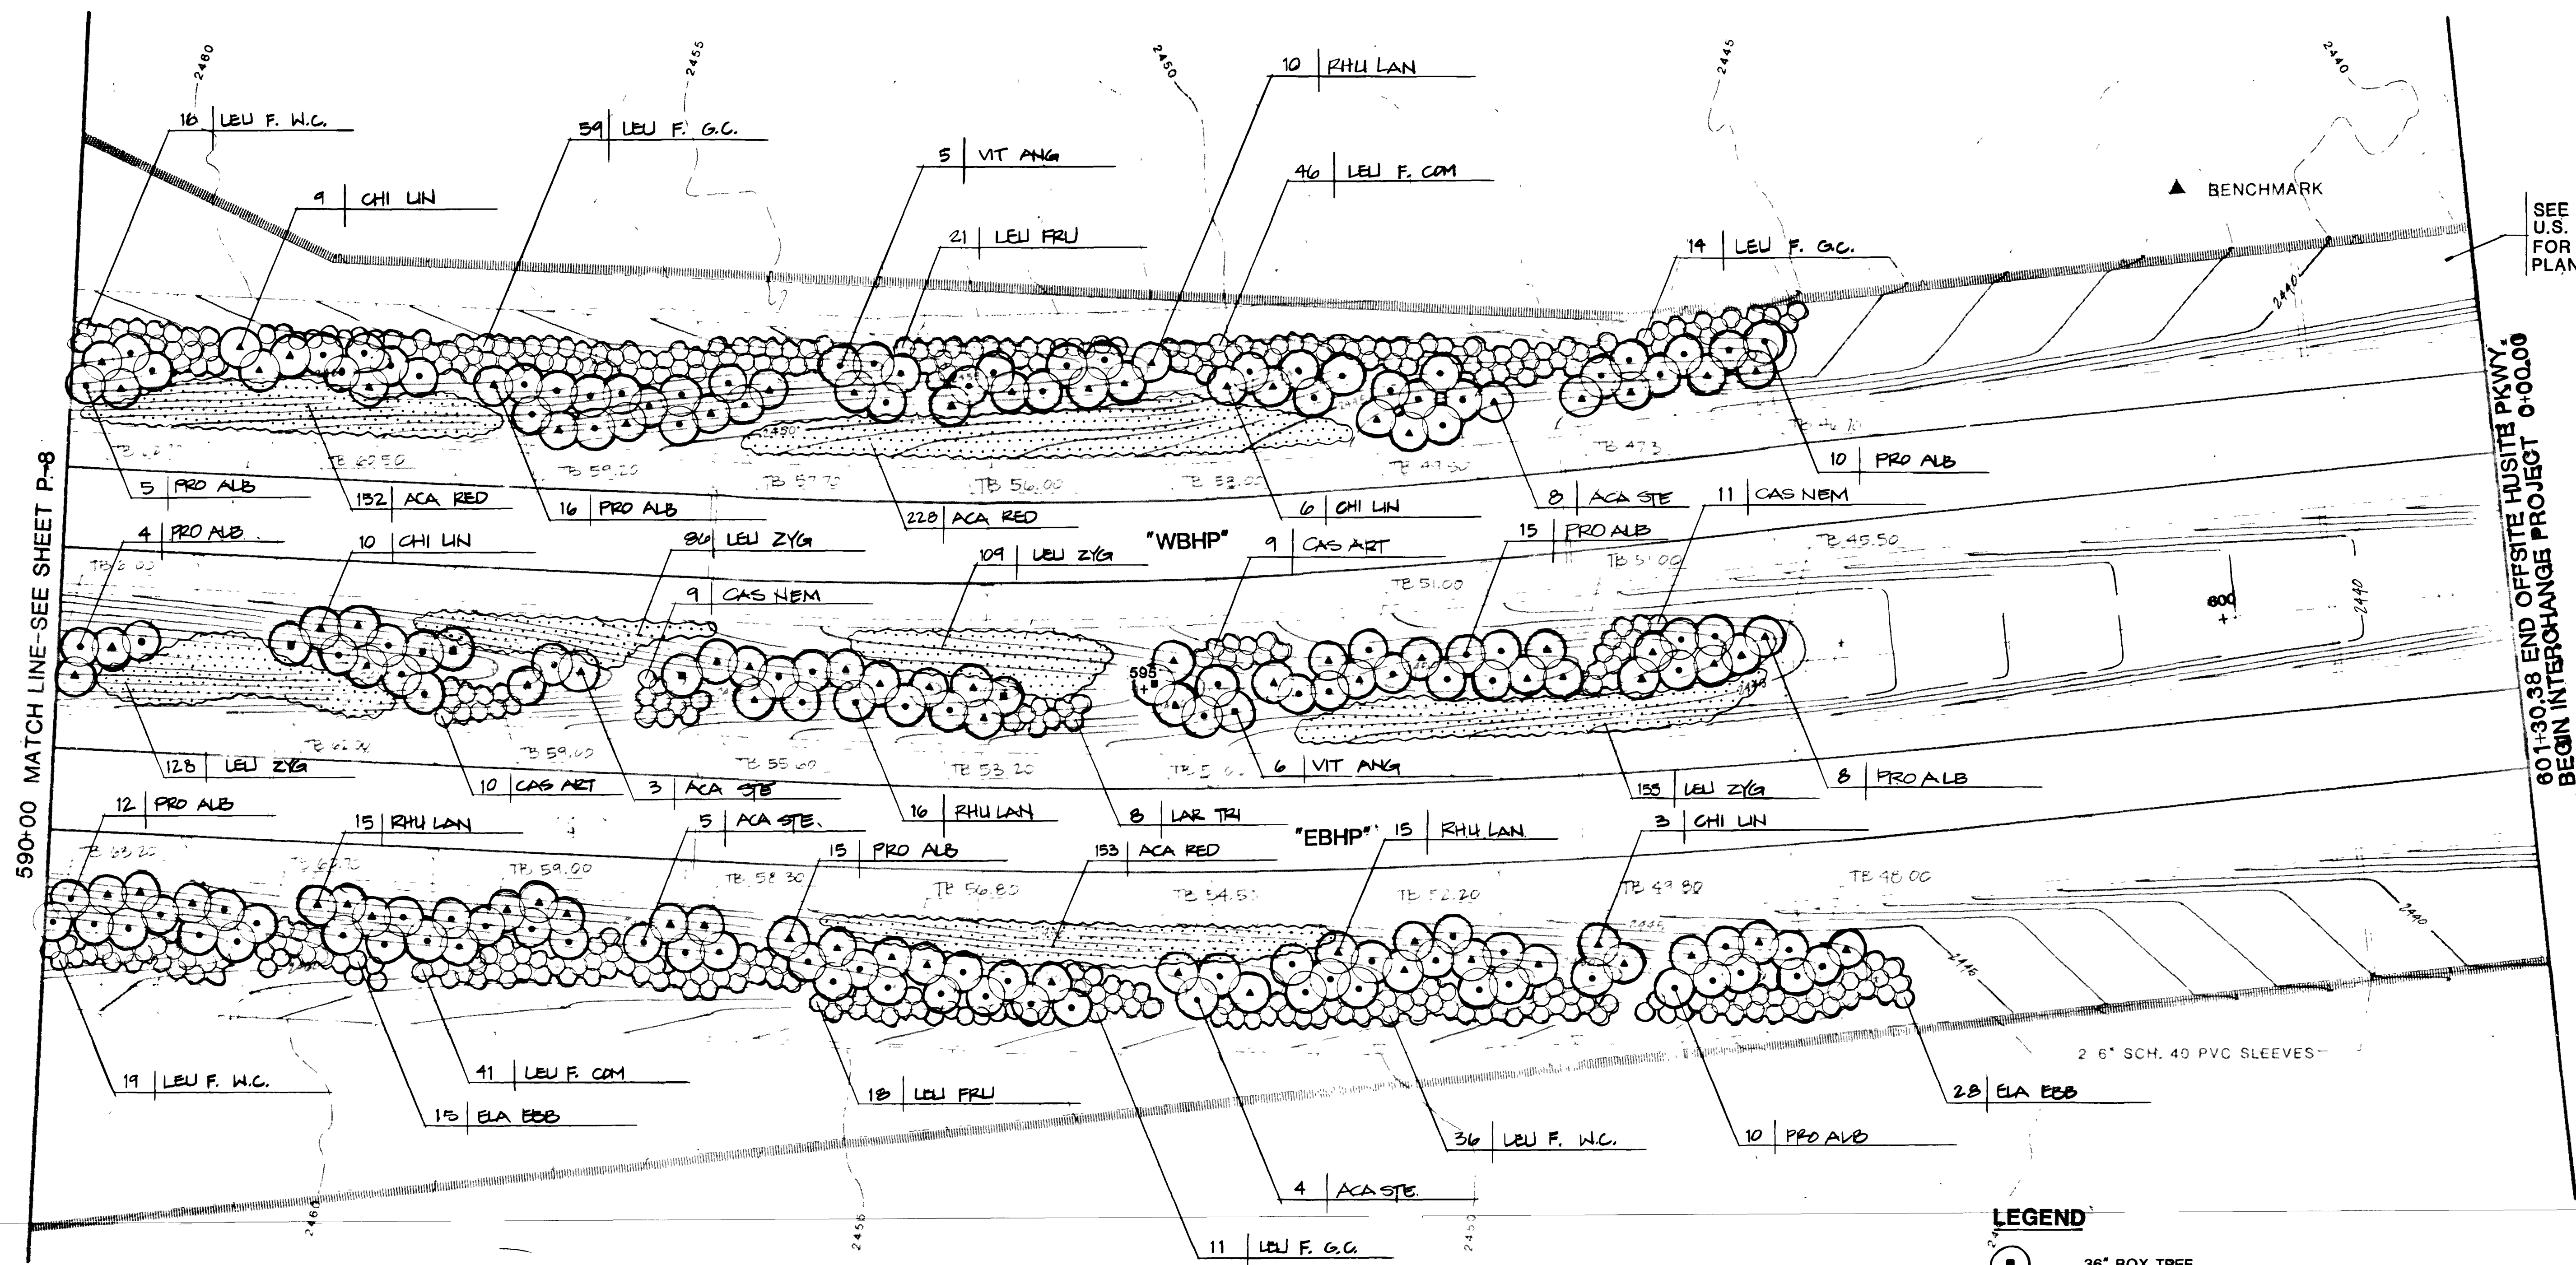

Project Team
 A. HANAMOTO
 R. GLANVILLE
 B. BERNSTEIN
 D. NELSON
 H. KRAFT

Approved

Royston
 Hanamoto
 Alley &
 Abey

Landscape Architects:
 Land Planning
 Urban Design
 Park Planning
 Environmental Planning
 225 Miller Avenue
 Mill Valley
 California 94941
 415 383-7900

Sheet Title
 Project

PLANTING PLAN
 HUSITE PARKWAY (OFFSITE)
 LANDSCAPE CONSTRUCTION DRAWINGS

Date OCT. 14, 1988.
 Job Number 86019
 Revised


Sheet Number 22

P-9

OF 33 Sheets

6-3-88

107 - V1592

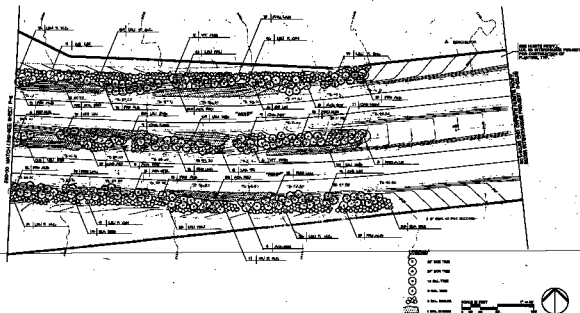


Alley &
Alley


2

PLANTING PLAN

2

HUSITE PARKWAY (OFFSITE)

LANDSCAPE CONSTRUCTION DRAWING



14

10

100

182 - 183