

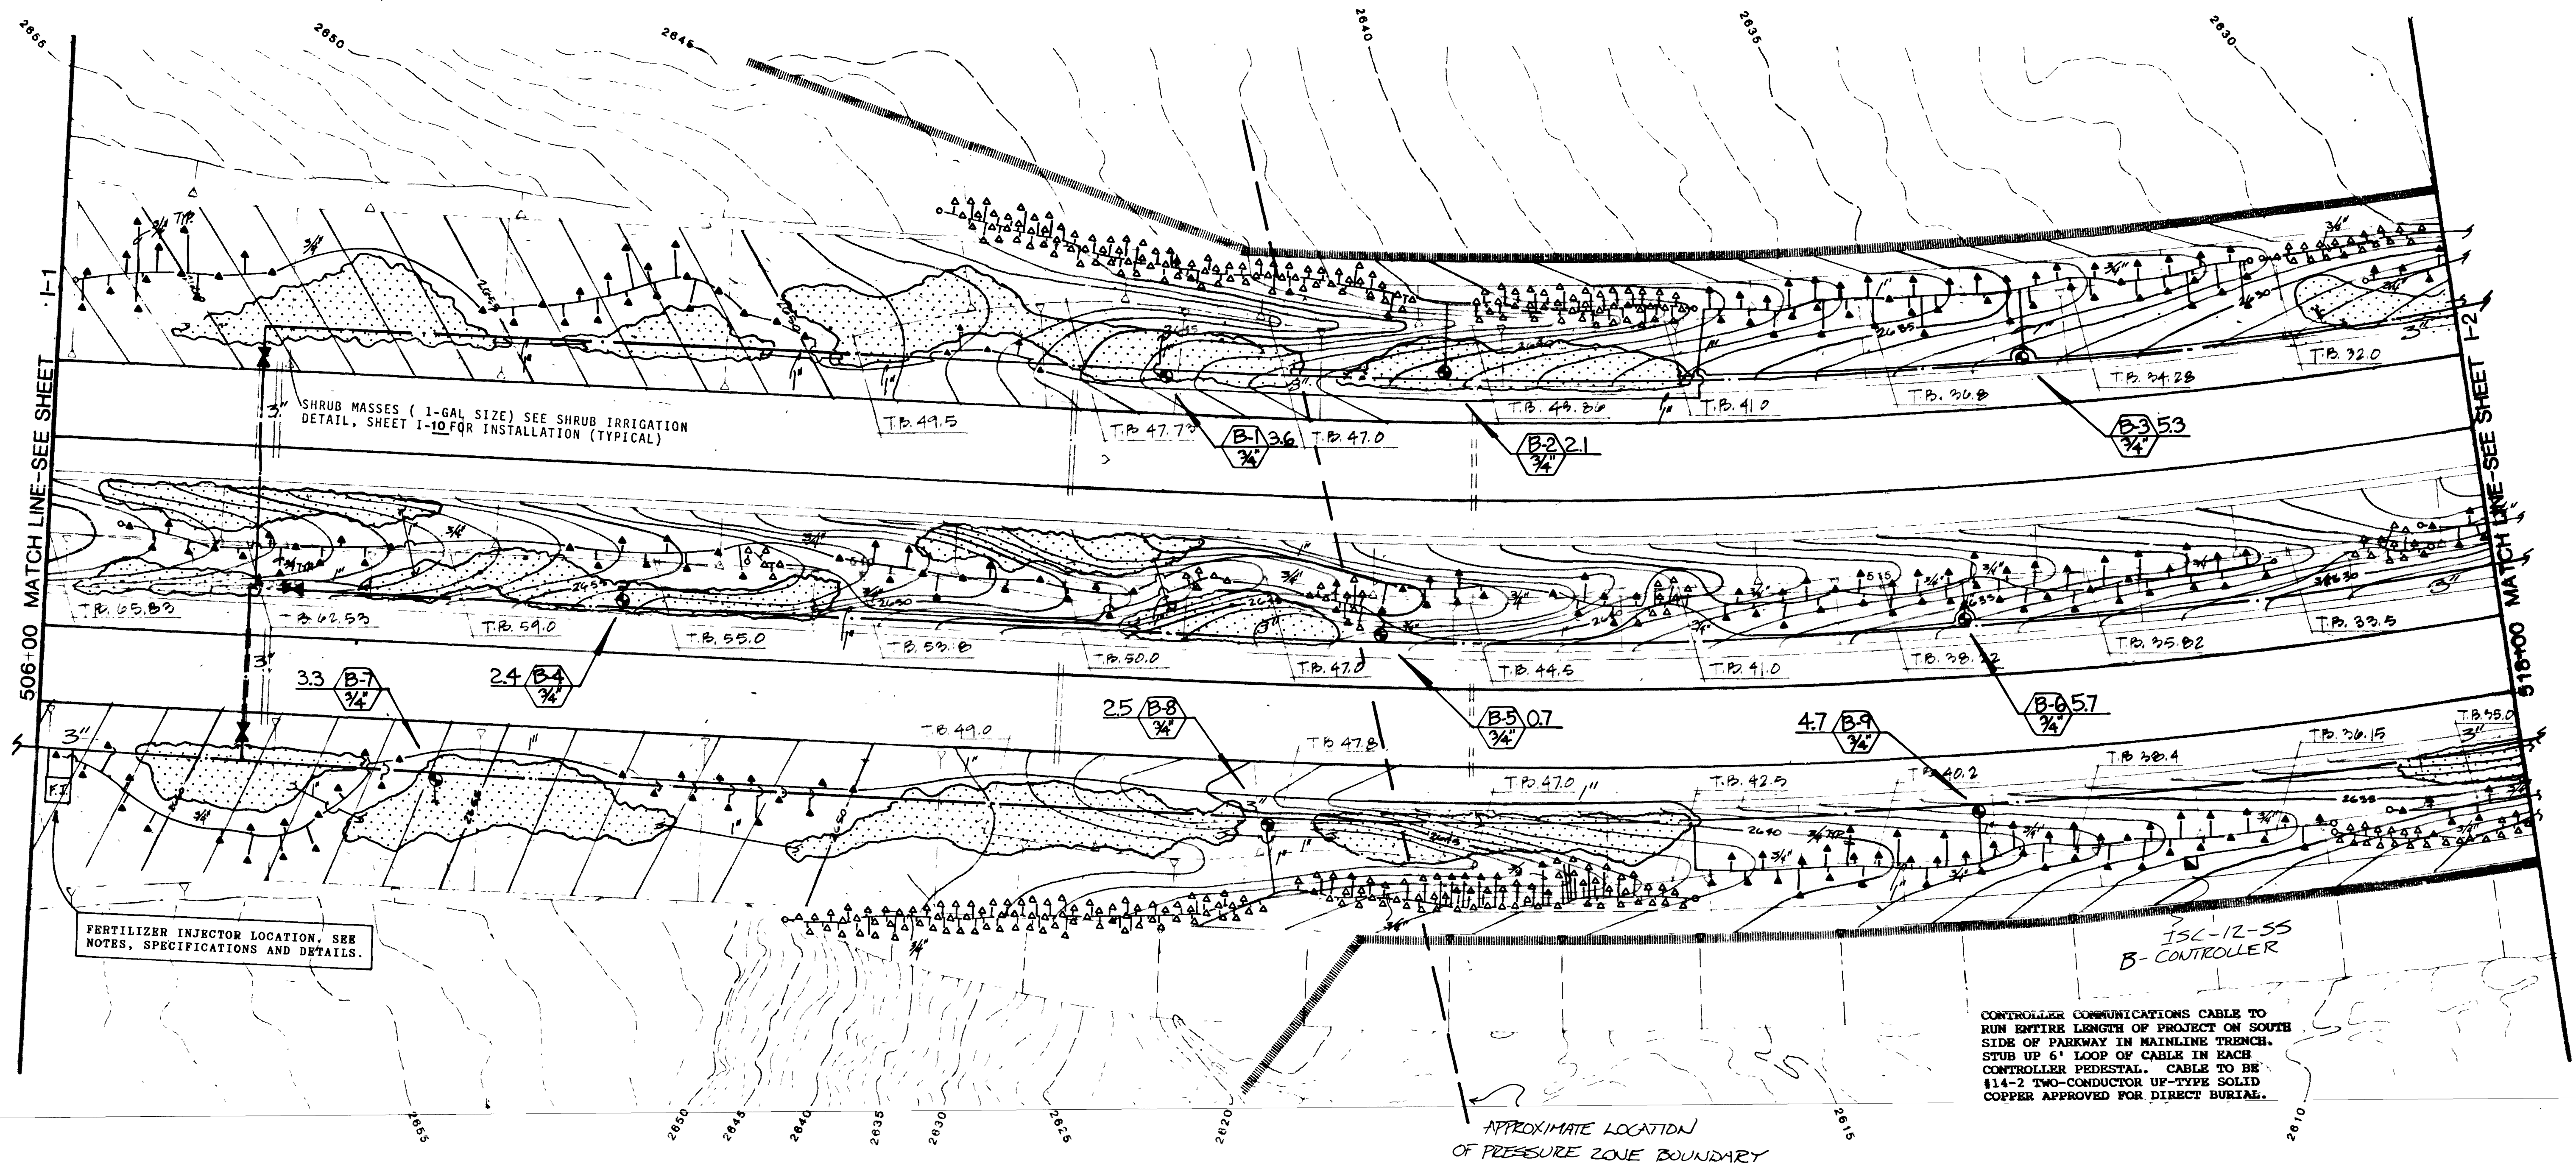


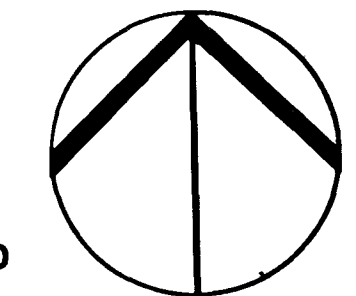

NOTE: ALL PIPE CROSSING ROADWAYS TO HAVE LINE-SIZED GATE VALVE IN ROUND CONCRETE BOX. SCHEDULE 40 PIPE TO BE INSTALLED 5' IN BOTH DIRECTIONS FROM GATE VALVE. VALVE TO BE INSTALLED ON UPSTREAM SIDE OF CROSSING.

PLANT LAYOUT (STAKED OR FLAGGED) MUST BE APPROVED BY LANDSCAPE ARCHITECT PRIOR TO INSTALLATION OF DRIP SYSTEM LATERALS AND EMITTERS. EMITTERS ARE TO BE INSTALLED PER DETAIL AND ON UPHILL SIDE OF ROOTBALL AT PERIMETER OF ROOTBALL.

Irrigation Designs
Water Management & Irrigation Design
50 El Camino Drive, Corte Madera, CA 94925
(415) 924-4468

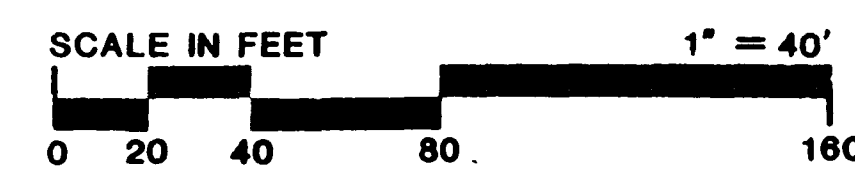

Project Team	Approved
A. HANAMOTO	
R. GLANVILLE	
B. BERNSTEIN	
D. NELSON	
H. KRAFT	

Donald P. Nickl
State of Nevada Landscape Architect #151

Royston
Hanamoto
Alley &
Abey
Landscape Architects:
Land Planning
Urban Design
Park Planning
Environmental Planning
225 Miller Avenue
Mill Valley
California 94941
415 383-7900

Sheet Title
Project

IRRIGATION PLAN
HUSITE PARKWAY (OFFSITE)
LANDSCAPE CONSTRUCTION DRAWINGS

Date OCT. 14, 1988
Job Number 86019
Revised
Sheet Number 25
Of 33 Sheets

8-3-91 107 - V1592

