
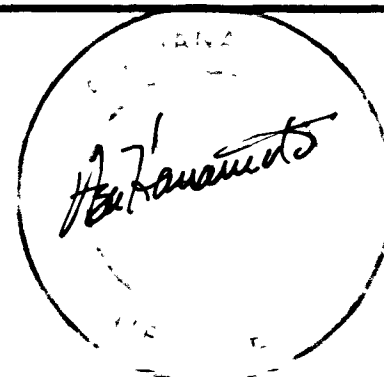
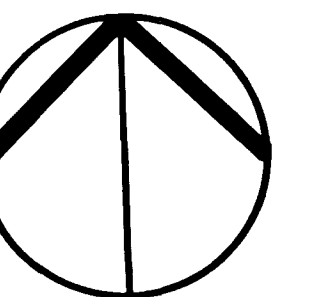
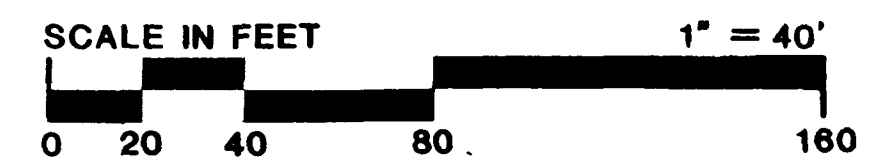


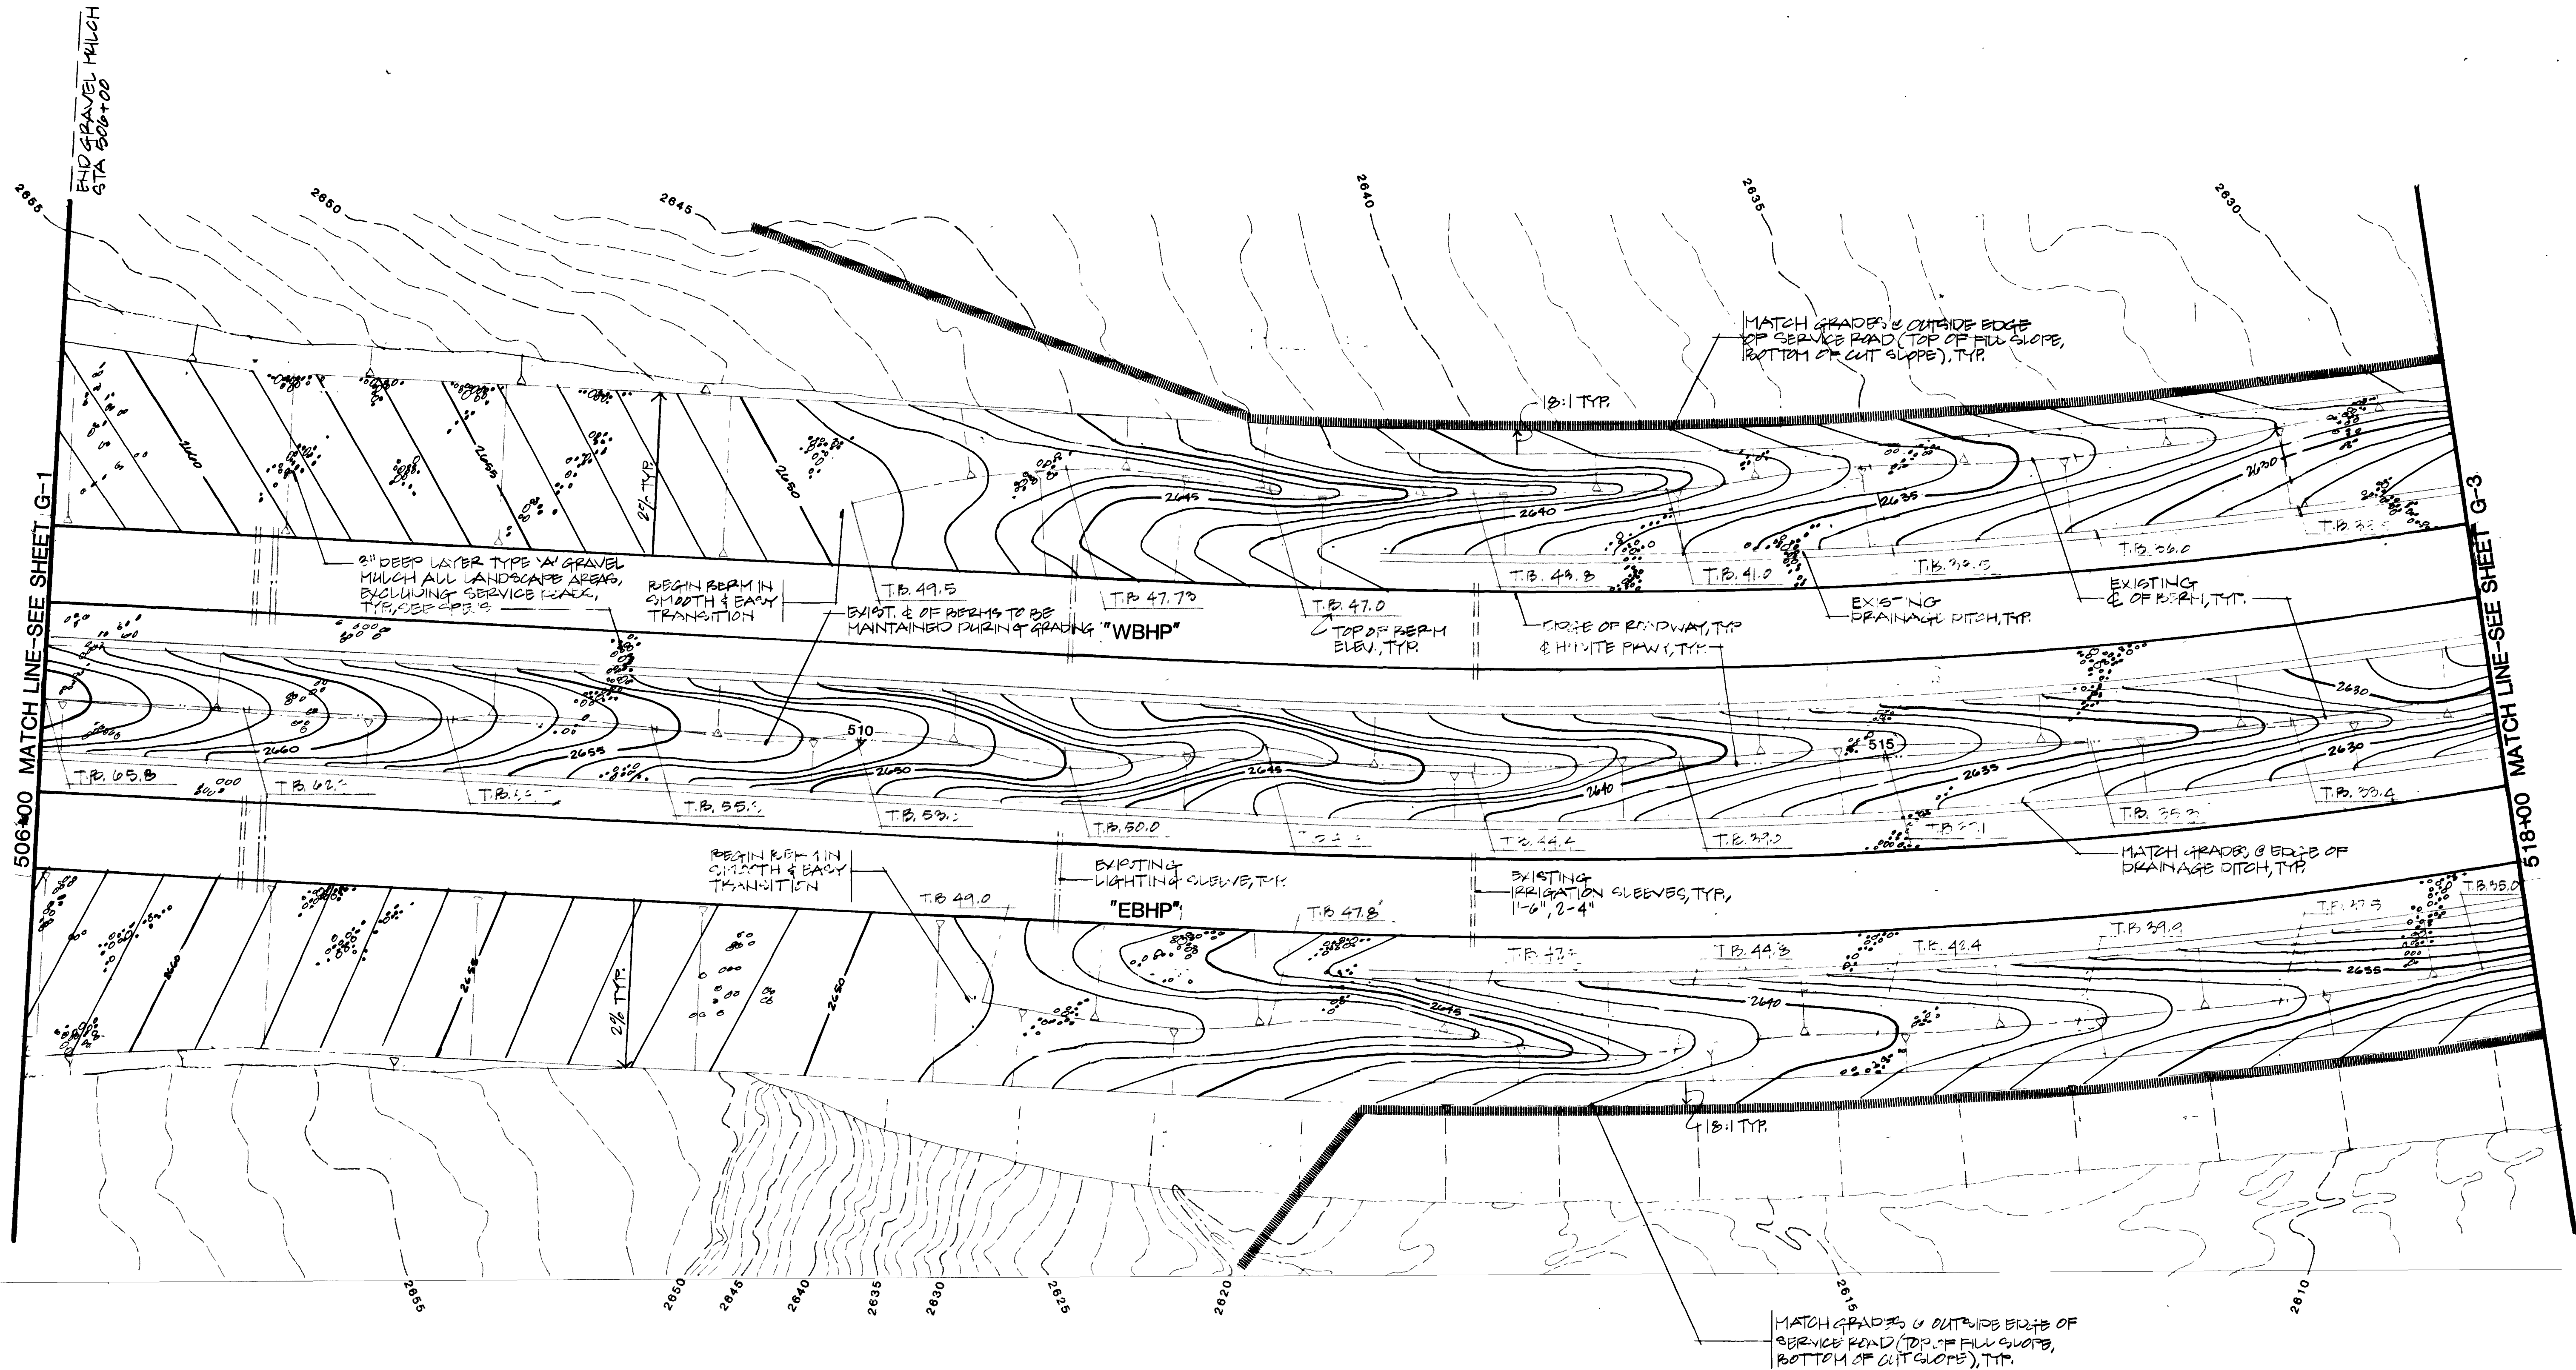

Project Team
 A. HANAMOTO
 R. GLANVILLE
 B. BERNSTEIN
 D. NELSON
 H. KRAFT

Approved

Royston
 Hanamoto
 Alley &
 Abey


Landscape Architects:
 Land Planning
 Urban Design
 Park Planning
 Environmental Planning
 225 Miller Avenue
 Mill Valley
 California 94941
 415 383-7900

Sheet Title
FINE GRADING & LAYOUT
HUSITE PARKWAY (OFFSITE)
LANDSCAPE CONSTRUCTION DRAWINGS

Project

Date OCT. 14, 1988
 Job Number 88019
 Revised
 Sheet Number 5
G-2
 Of 33 Sheets

8-3-71 107 - V1592

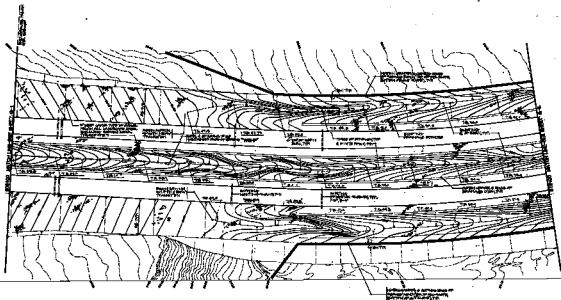

NO.	DESCRIPTION	DATE
1.	REVISION	
2.	REVISION	
3.	REVISION	
4.	REVISION	
5.	REVISION	

Project
Hubsite
Alley &
Alley

NO.	DESCRIPTION	DATE
1.	REVISION	
2.	REVISION	
3.	REVISION	
4.	REVISION	
5.	REVISION	

FINE GRADING & LAYOUT
HUBSITE PARKWAY (OFFSITE)
LANDSCAPE CONSTRUCTION DRAWINGS

NO.	DESCRIPTION	DATE
1.	REVISION	
2.	REVISION	
3.	REVISION	
4.	REVISION	
5.	REVISION	