
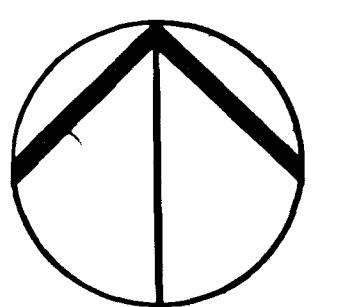
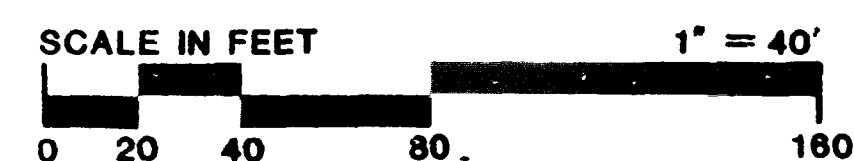


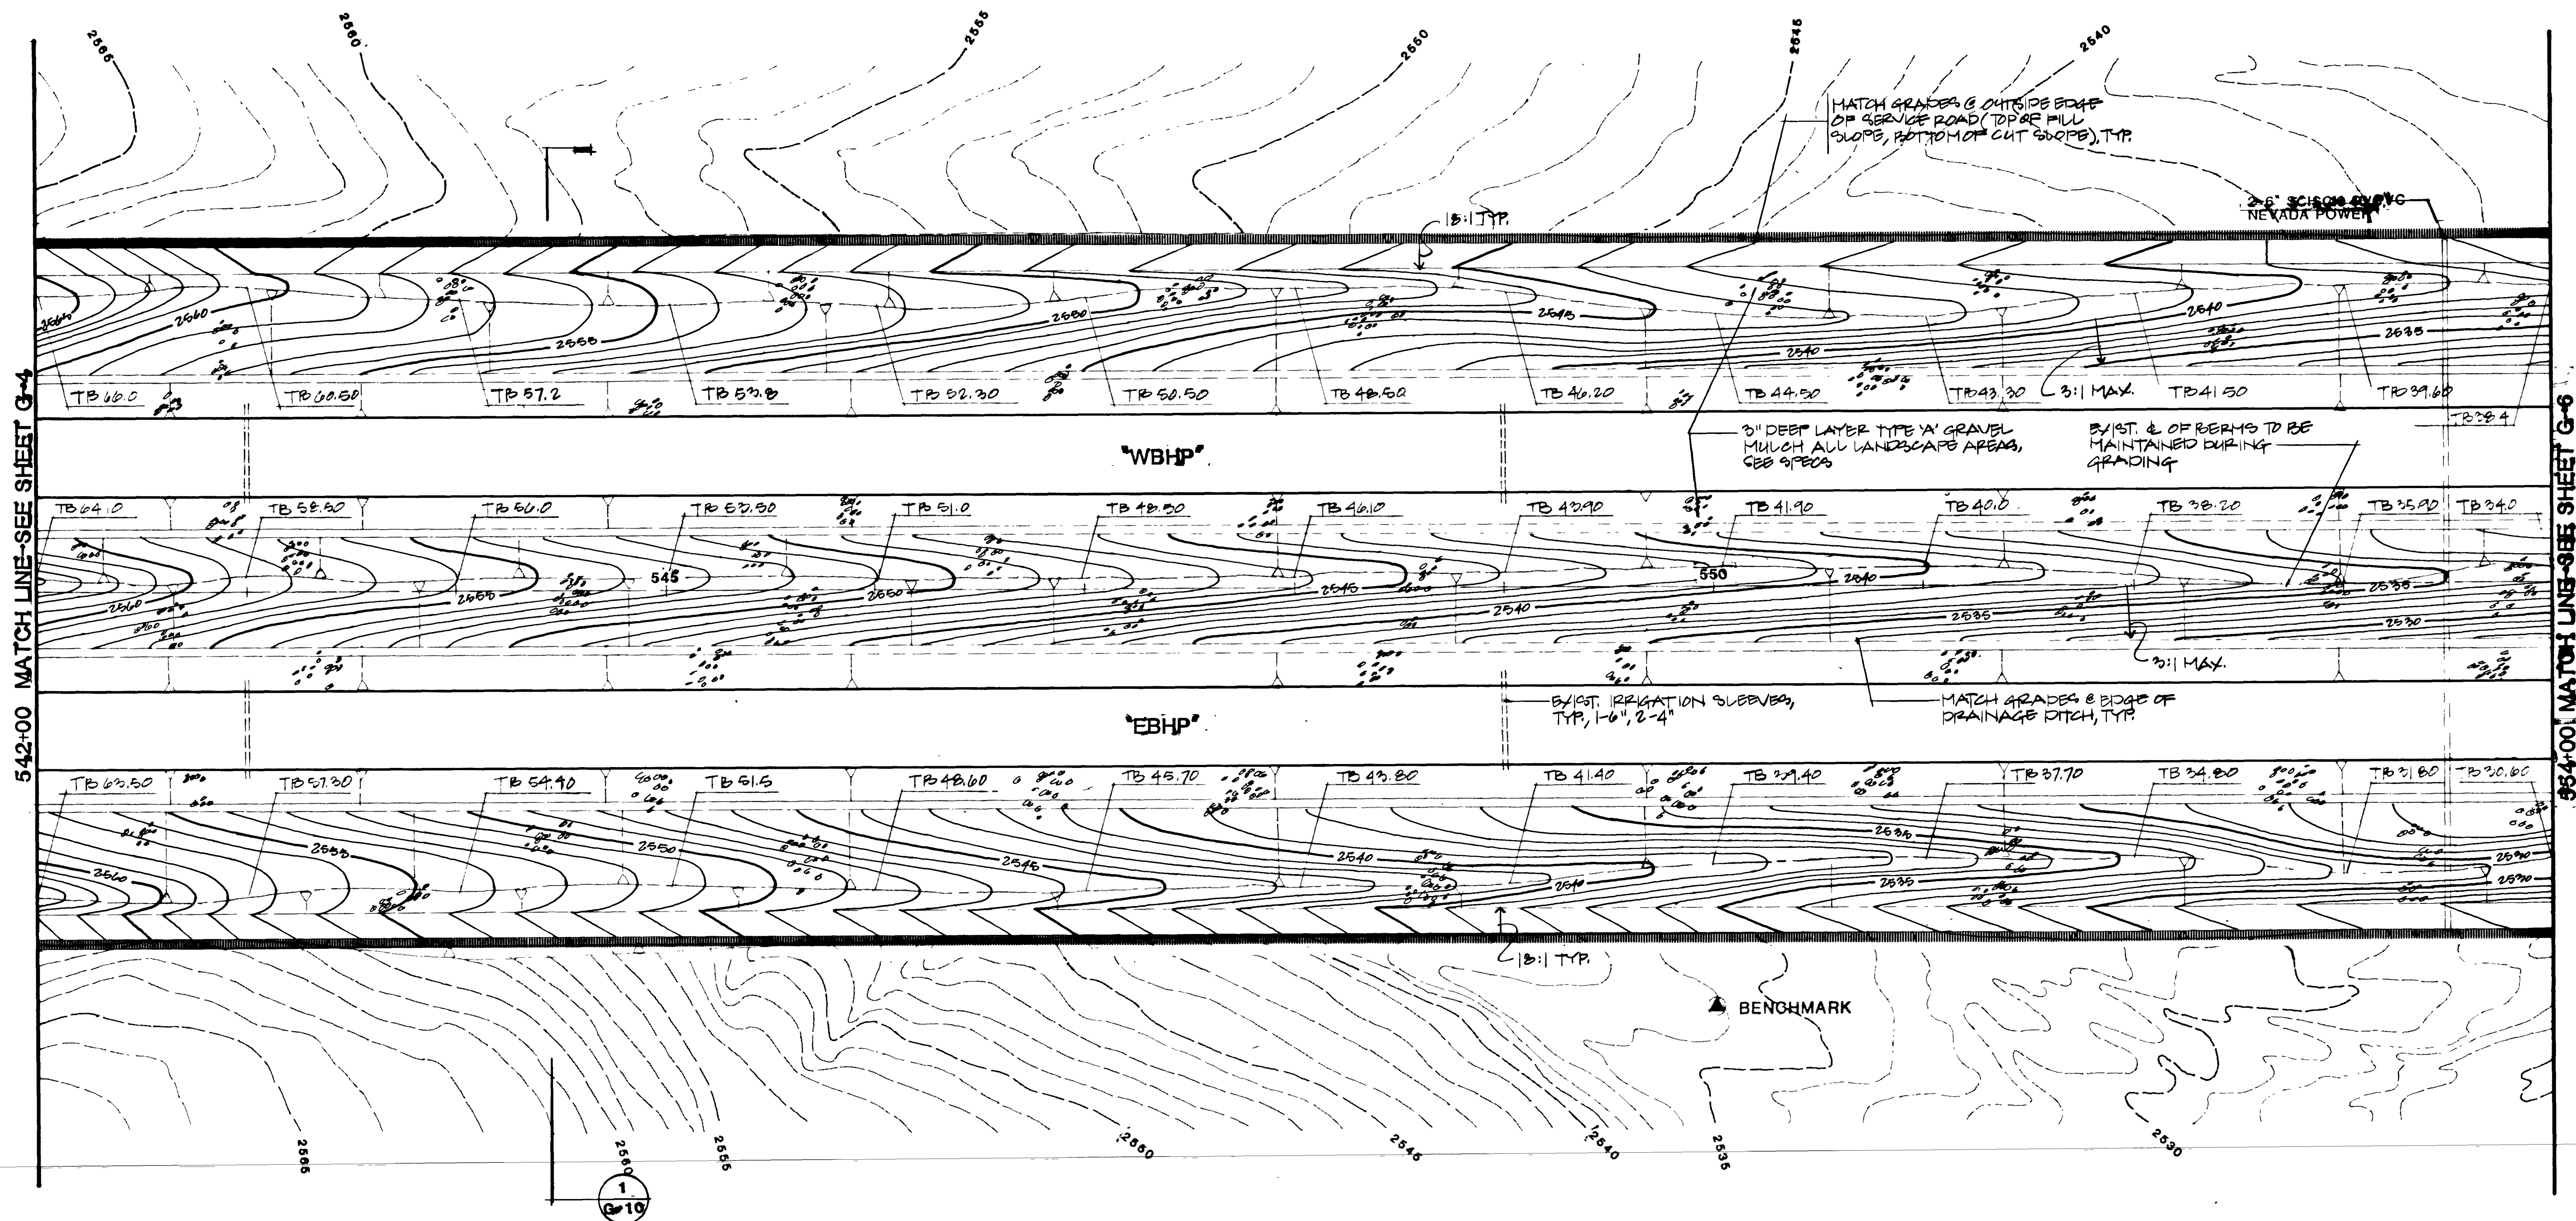

Project Team
 A. HANAMOTO
 R. GLANVILLE
 B. BERNSTEIN
 D. NELSON
 H. KRAFT

Approved

Royston
 Hanamoto
 Alley &
 Abey

Landscape Architects:
 Land Planning
 Urban Design
 Park Planning
 Environmental Planning
 225 Miller Avenue
 Mill Valley
 California 94941
 415 383-7900

Sheet Title

FINE GRADING & LAYOUT PLAN
 HUSITE PARKWAY (OFFSITE)
 LANDSCAPE CONSTRUCTION DRAWINGS

Date OCT. 14, 1988

Job Number 86019

Revised


Sheet Number 8

G-5

of 33 Sheets

8-3-74

107 - V1592

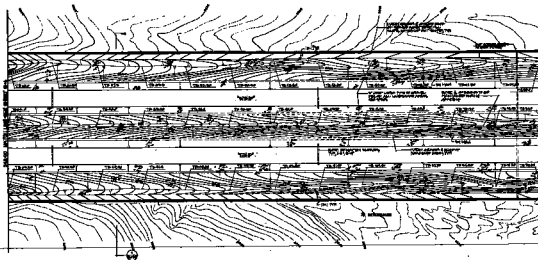


Revised
Husite
Alley &
Aby


FINE GRADING & LAYOUT PLAN
HUSITE PARKWAY (OFFSITE)
LANDSCAPE CONSTRUCTION DRAWINGS


