


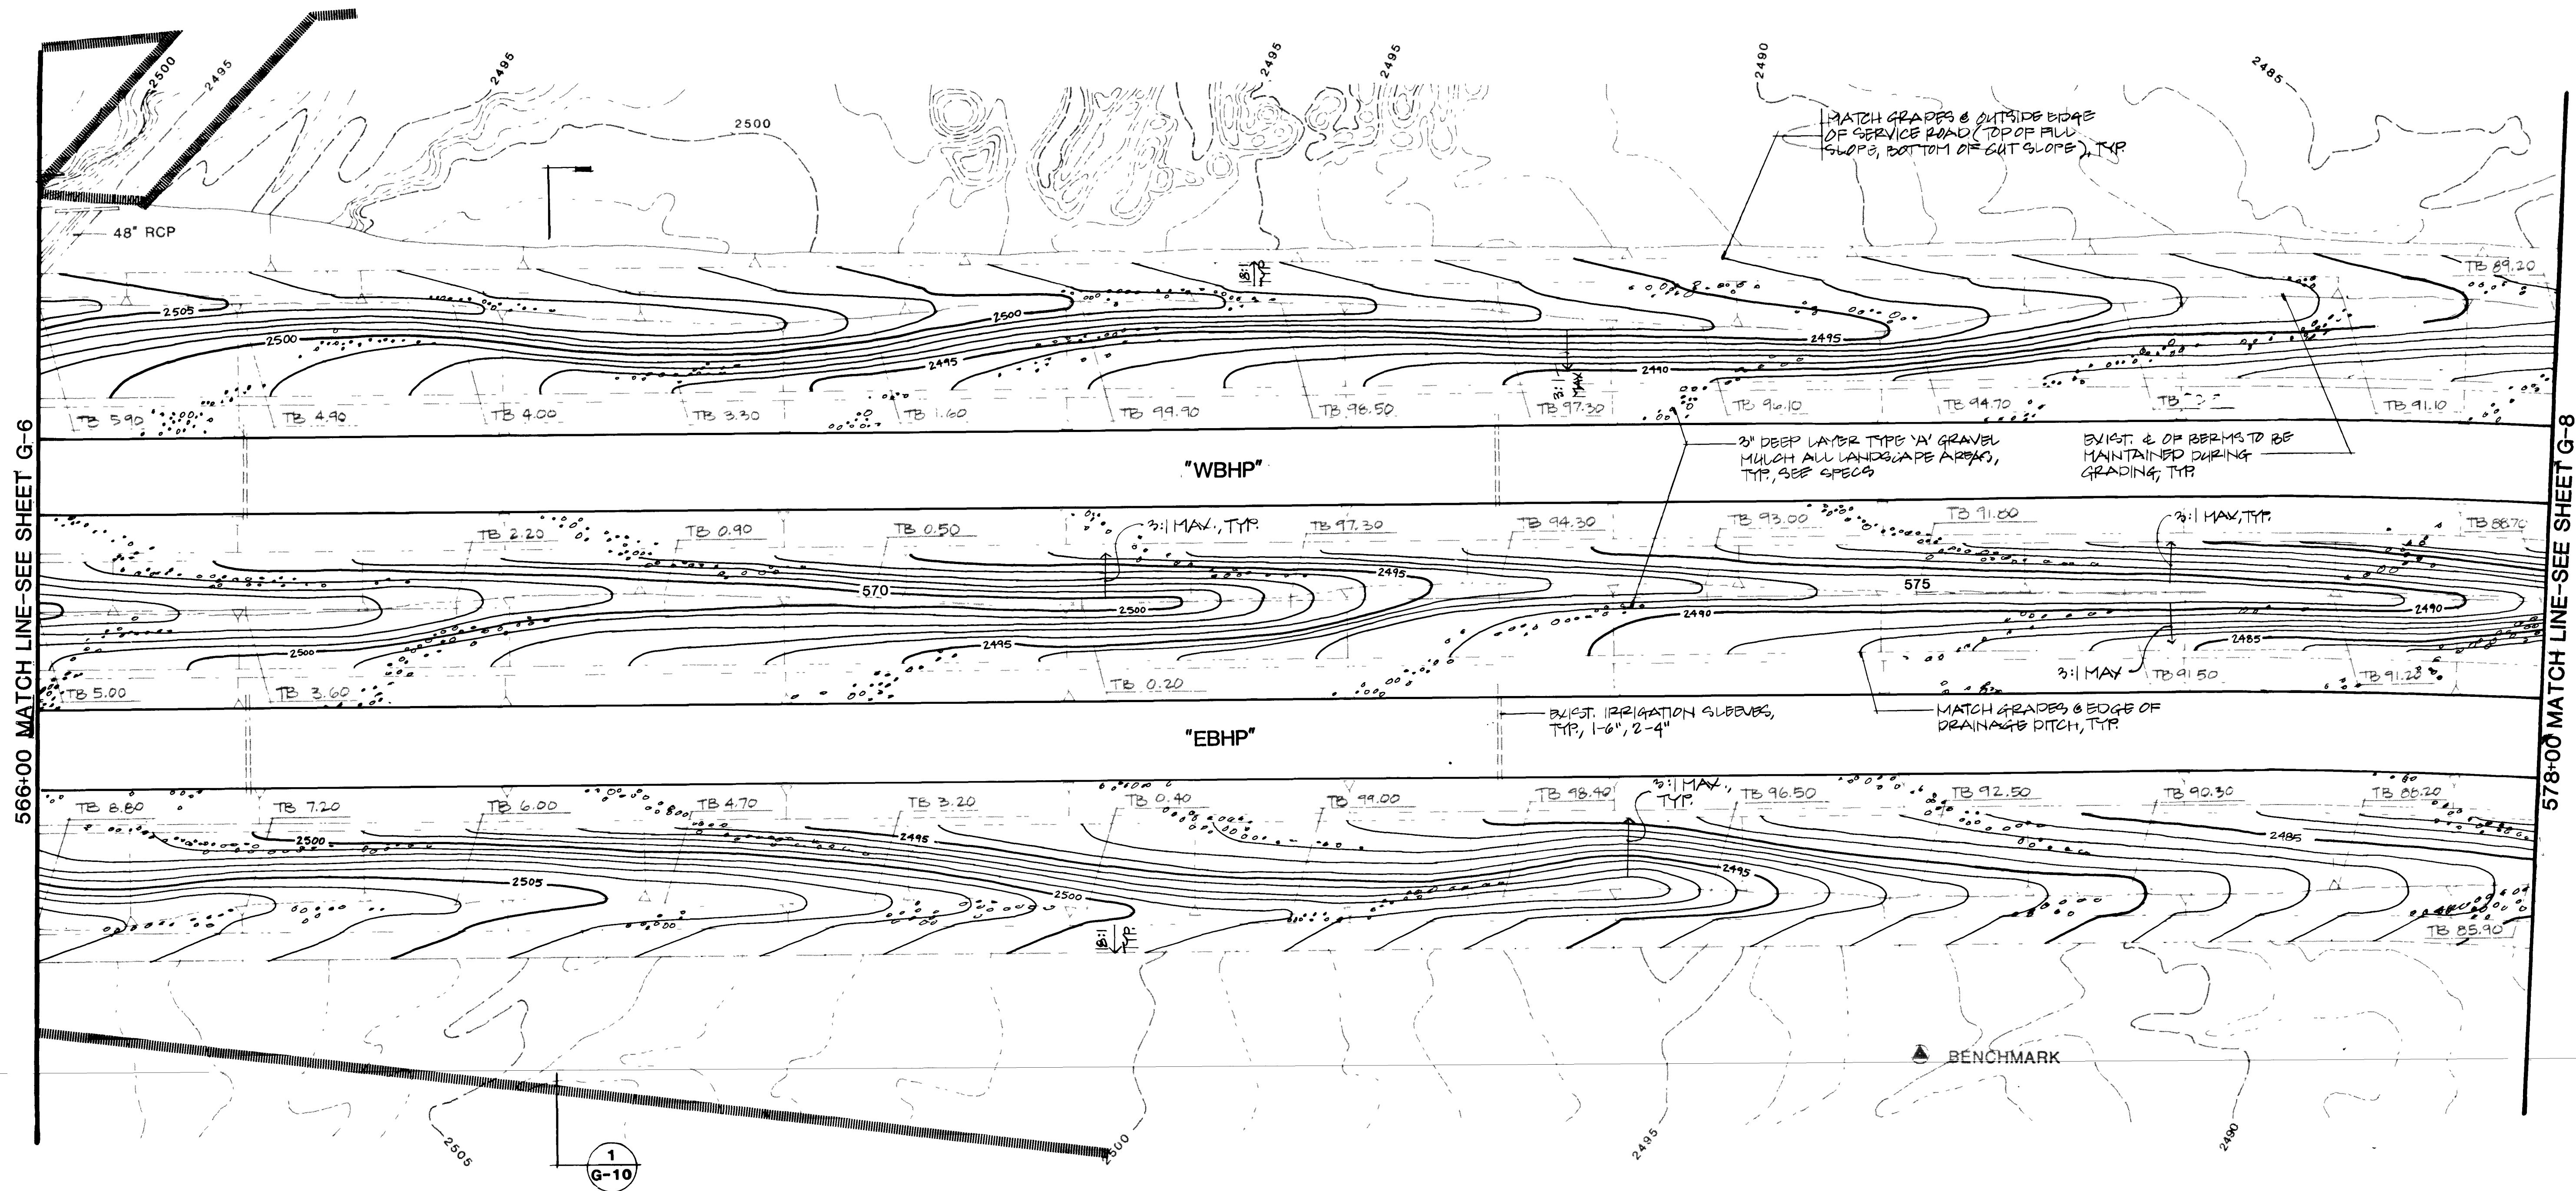

Handwritten signature/initials

Project Team	Approved
A. HANAMOTO	
R. GLANVILLE	
B. BERNSTEIN	
D. NELSON	
H. KRAFT	


Royston
Hanamoto
Alley &
Abey

Landscape Architects:
Land Planning
Urban Design
Park Planning
Environmental Planning
225 Miller Avenue
Mill Valley
California 94941
415 383-7900

Sheet Title
FINE GRADING & LAYOUT PLAN
HUSITE PARKWAY (OFFSITE)
LANDSCAPE CONSTRUCTION DRAWINGS

Date	OCT. 14, 1988	Sheet Number	10
Job Number	86019		
Revised			

4-376 107 - V1592

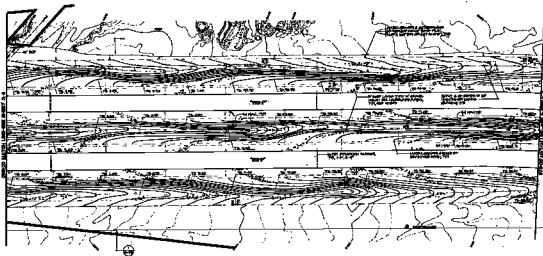

Detail No. _____
 A. 10000000
 B. 10000000
 C. 10000000
 D. 10000000
 E. 10000000

Revised
 Houshko
 Alley &
 Abby

Project No.
 Date
 Scale
 Sheet No.

FINE GRADING & LAYOUT PLAN
 HUSITE PARKWAY (OFFSITE)
 LANDSCAPE CONSTRUCTION DRAWINGS

No. 10000000
 Date 10/10/10
 Sheet 0-7
 of 20

4/5/14 107 - 10000