



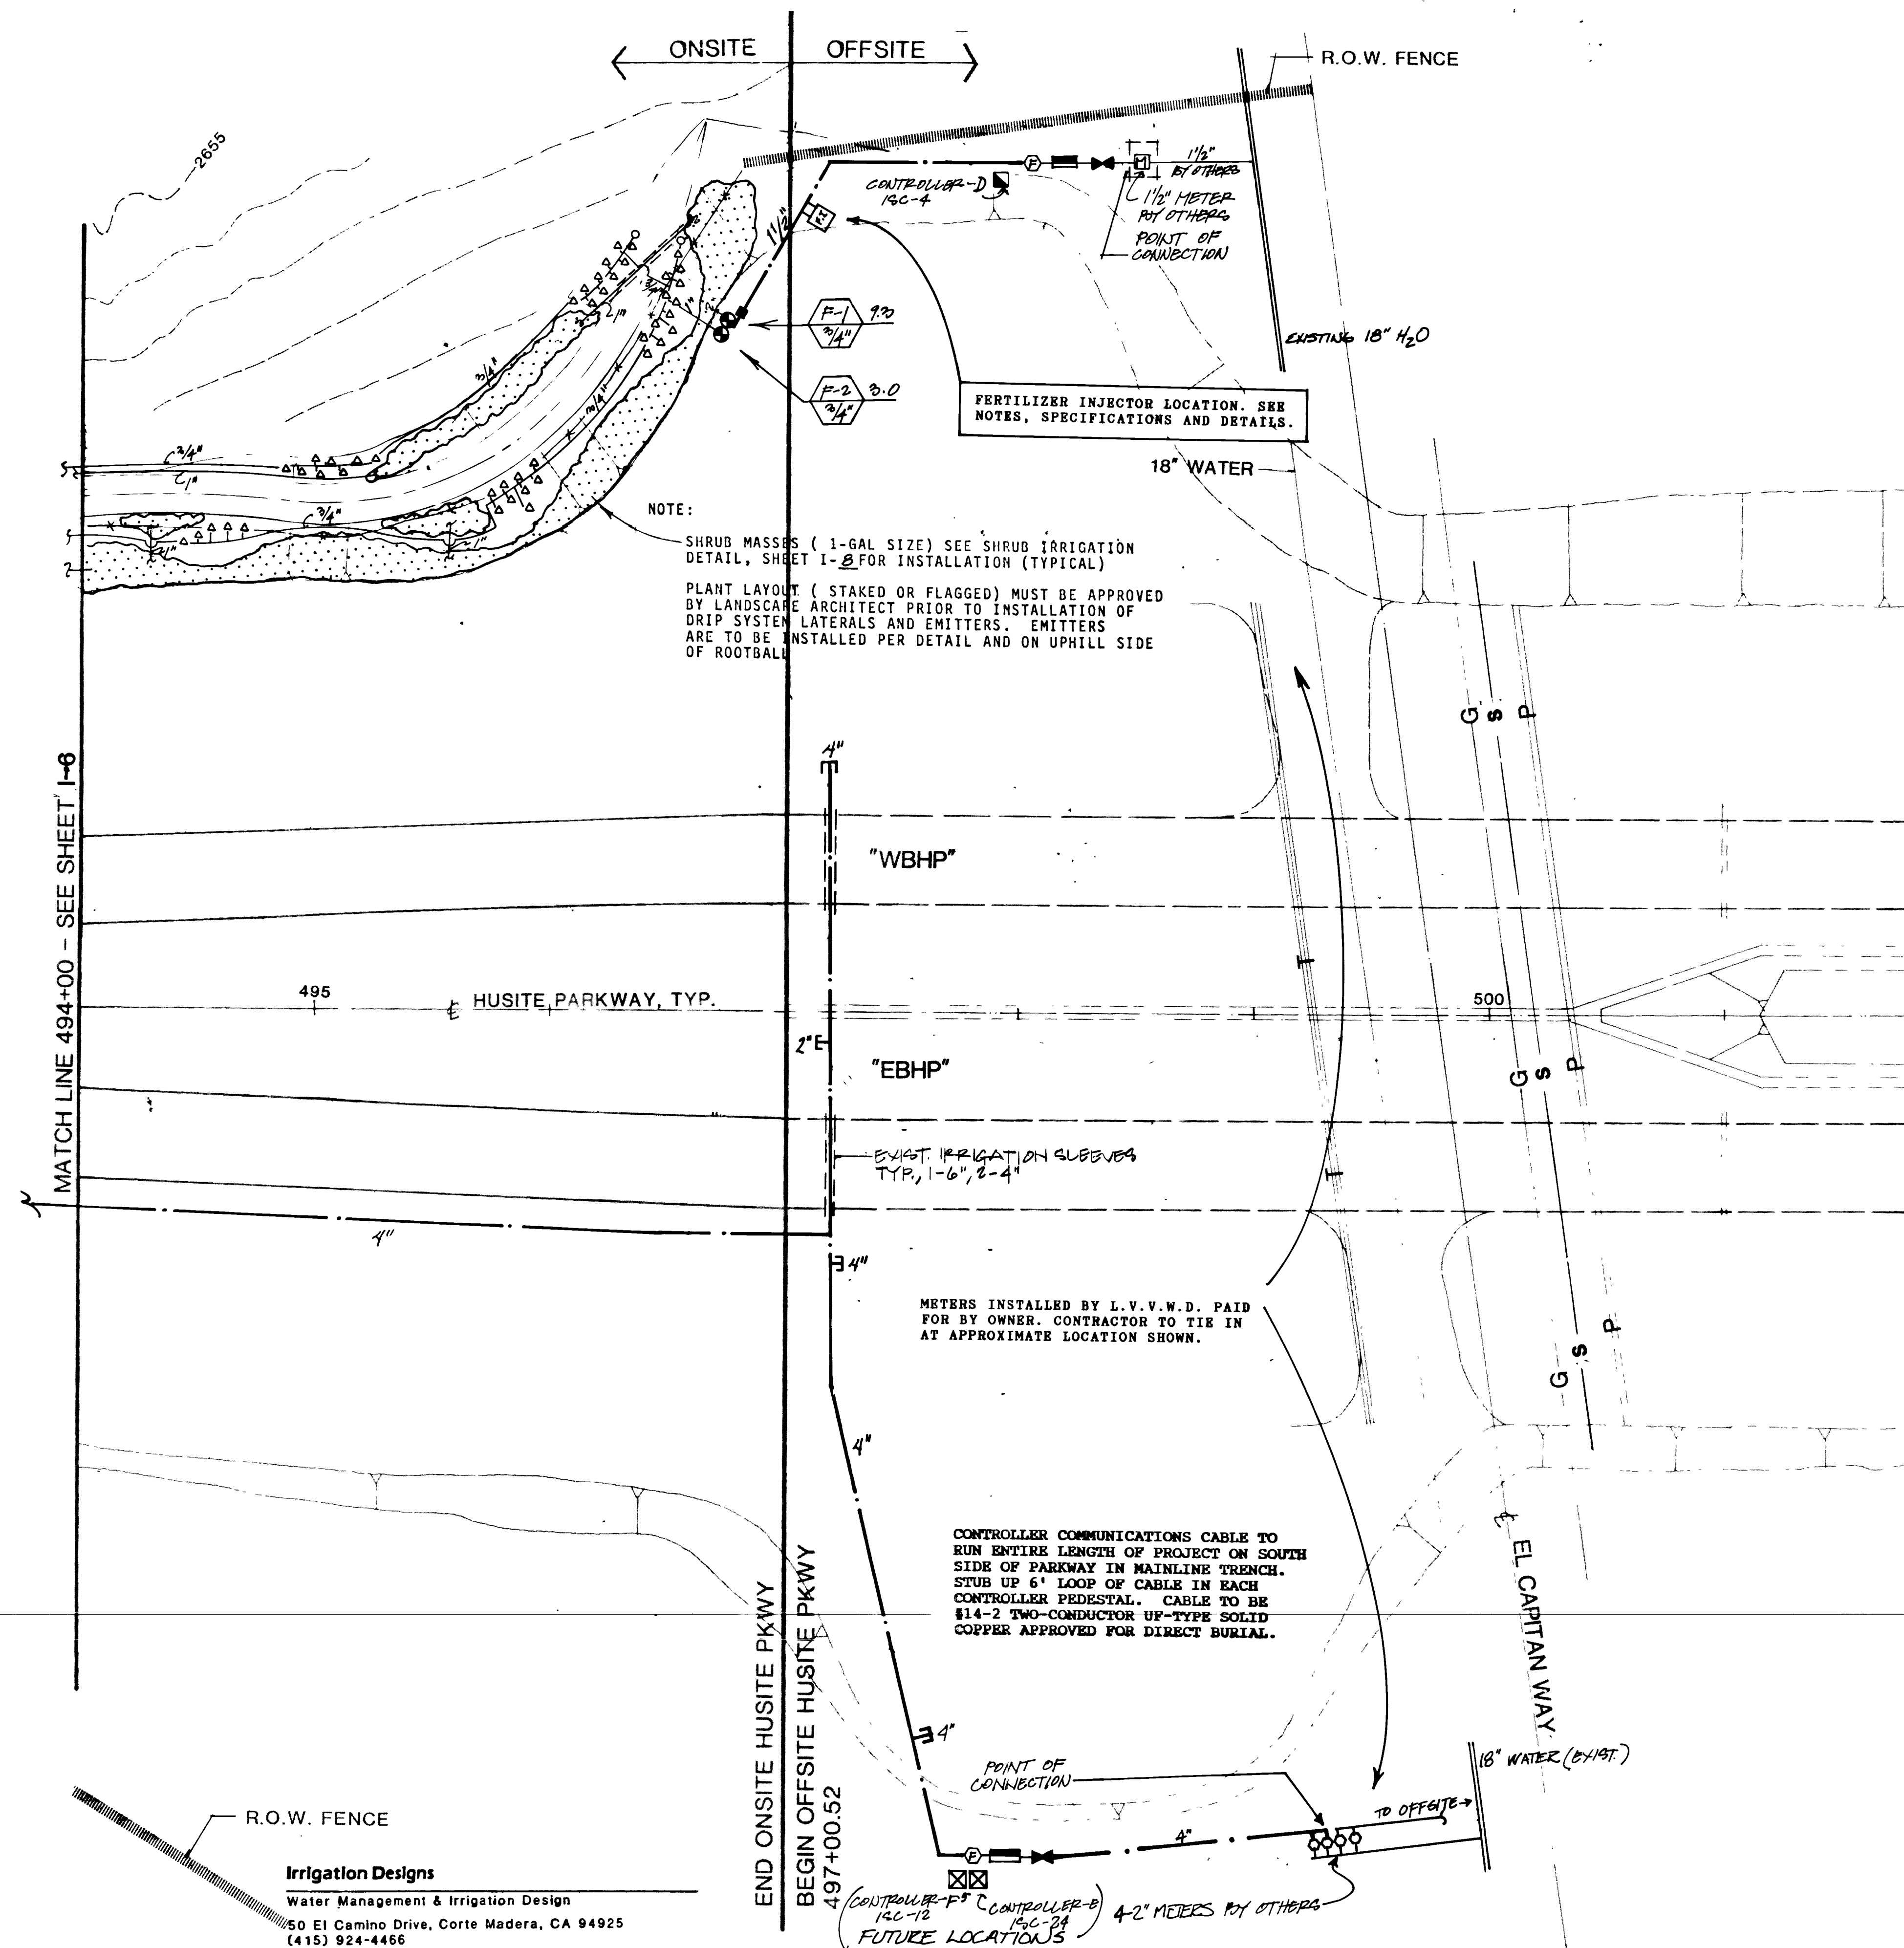

SCALE IN FEET
0 20 40 80 160
1"=40'

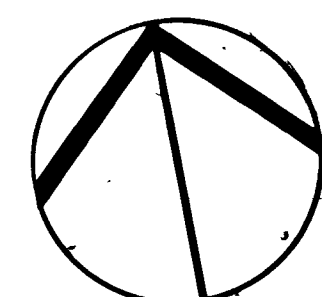

Project Team
A. HANAMOTO
R. GLANVILLE
B. BERNSTEIN
D. NELSON
H. KRAFT

Approved

Royston
Hanamoto
Alley &
Abey

Landscape Architects:
Land Planning
Urban Design
Park Planning
Environmental Planning
225 Miller Avenue
Mill Valley
California 94941
415 383-7900

Sheet Title
Project

IRRIGATION PLAN
HUSITE PARKWAY (ONSITE)
LANDSCAPE CONSTRUCTION DRAWINGS

Date OCT. 14, 1988
Job Number 86019
Revised

Sheet Number 19

I-7

Of 20 Sheets

State of Nevada Landscape Architect #151

8-3-85

107 - V1593

