


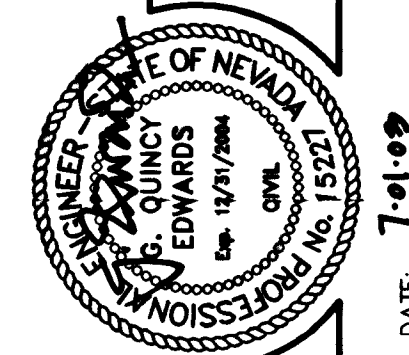

- Legend for Street Light Symbols:

 - BLOCK NUMBER
 - CONCRETE DRIVEWAY
 - BARRICADE
 - END OF ROAD MARKER
 - STREET NAMES
 - STOP SIGN
 - EXISTING STREET LIGHT
 - FUTURE STREET LIGHT
 - SUMMERLIN TYPE 3B
100W HPS LUMINAIRE
 - SUMMERLIN TYPE 3A
150W HPS LUMINAIRE
 - 125 AMP 240V PAD MOUNT SERVICE
WITH
2- POLE 60 AMP CIRCUIT BREAKERS
1-1 POLE 15 AMP CIRCUIT BREAKERS
2-2 POLE 60 AMP CONTACTORS
1 BY PASS SWITCH PER CONTACTOR
 - 1 1/4" PVC CONDUIT
(ST. LT.)
 - NO. 3 1/2" CONCRETE
PULL BOX W/ MALLET
COVER

NOTE: REFER TO SUMMERLIN IMPROVEMENT STANDARDS E-1 AND E-2 FOR STREETLIGHT REQUIREMENTS AND DETAILS

NORTH 89°45'05" EAST BEING THE SOUTH LINE OF THE SOUTHWEST QUARTER (SW 1/4) OF SECTION 35, TOWNSHIP 20 SOUTH, RANGE 59 EAST, M.D.M., AS SHOWN BY MAP ON FILE IN FILE 91, PAGE 28 OF PARCEL MAPS IN THE CLARK COUNTY RECORDER'S OFFICE, CLARK COUNTY, NEVADA

JOB NO. 471009