


JOB NO. 620.232R

SUMMERLIN PARKWAY  
WEST BOUND ON RAMP


VILLAGE 7

TOWN CENTER DRIVE

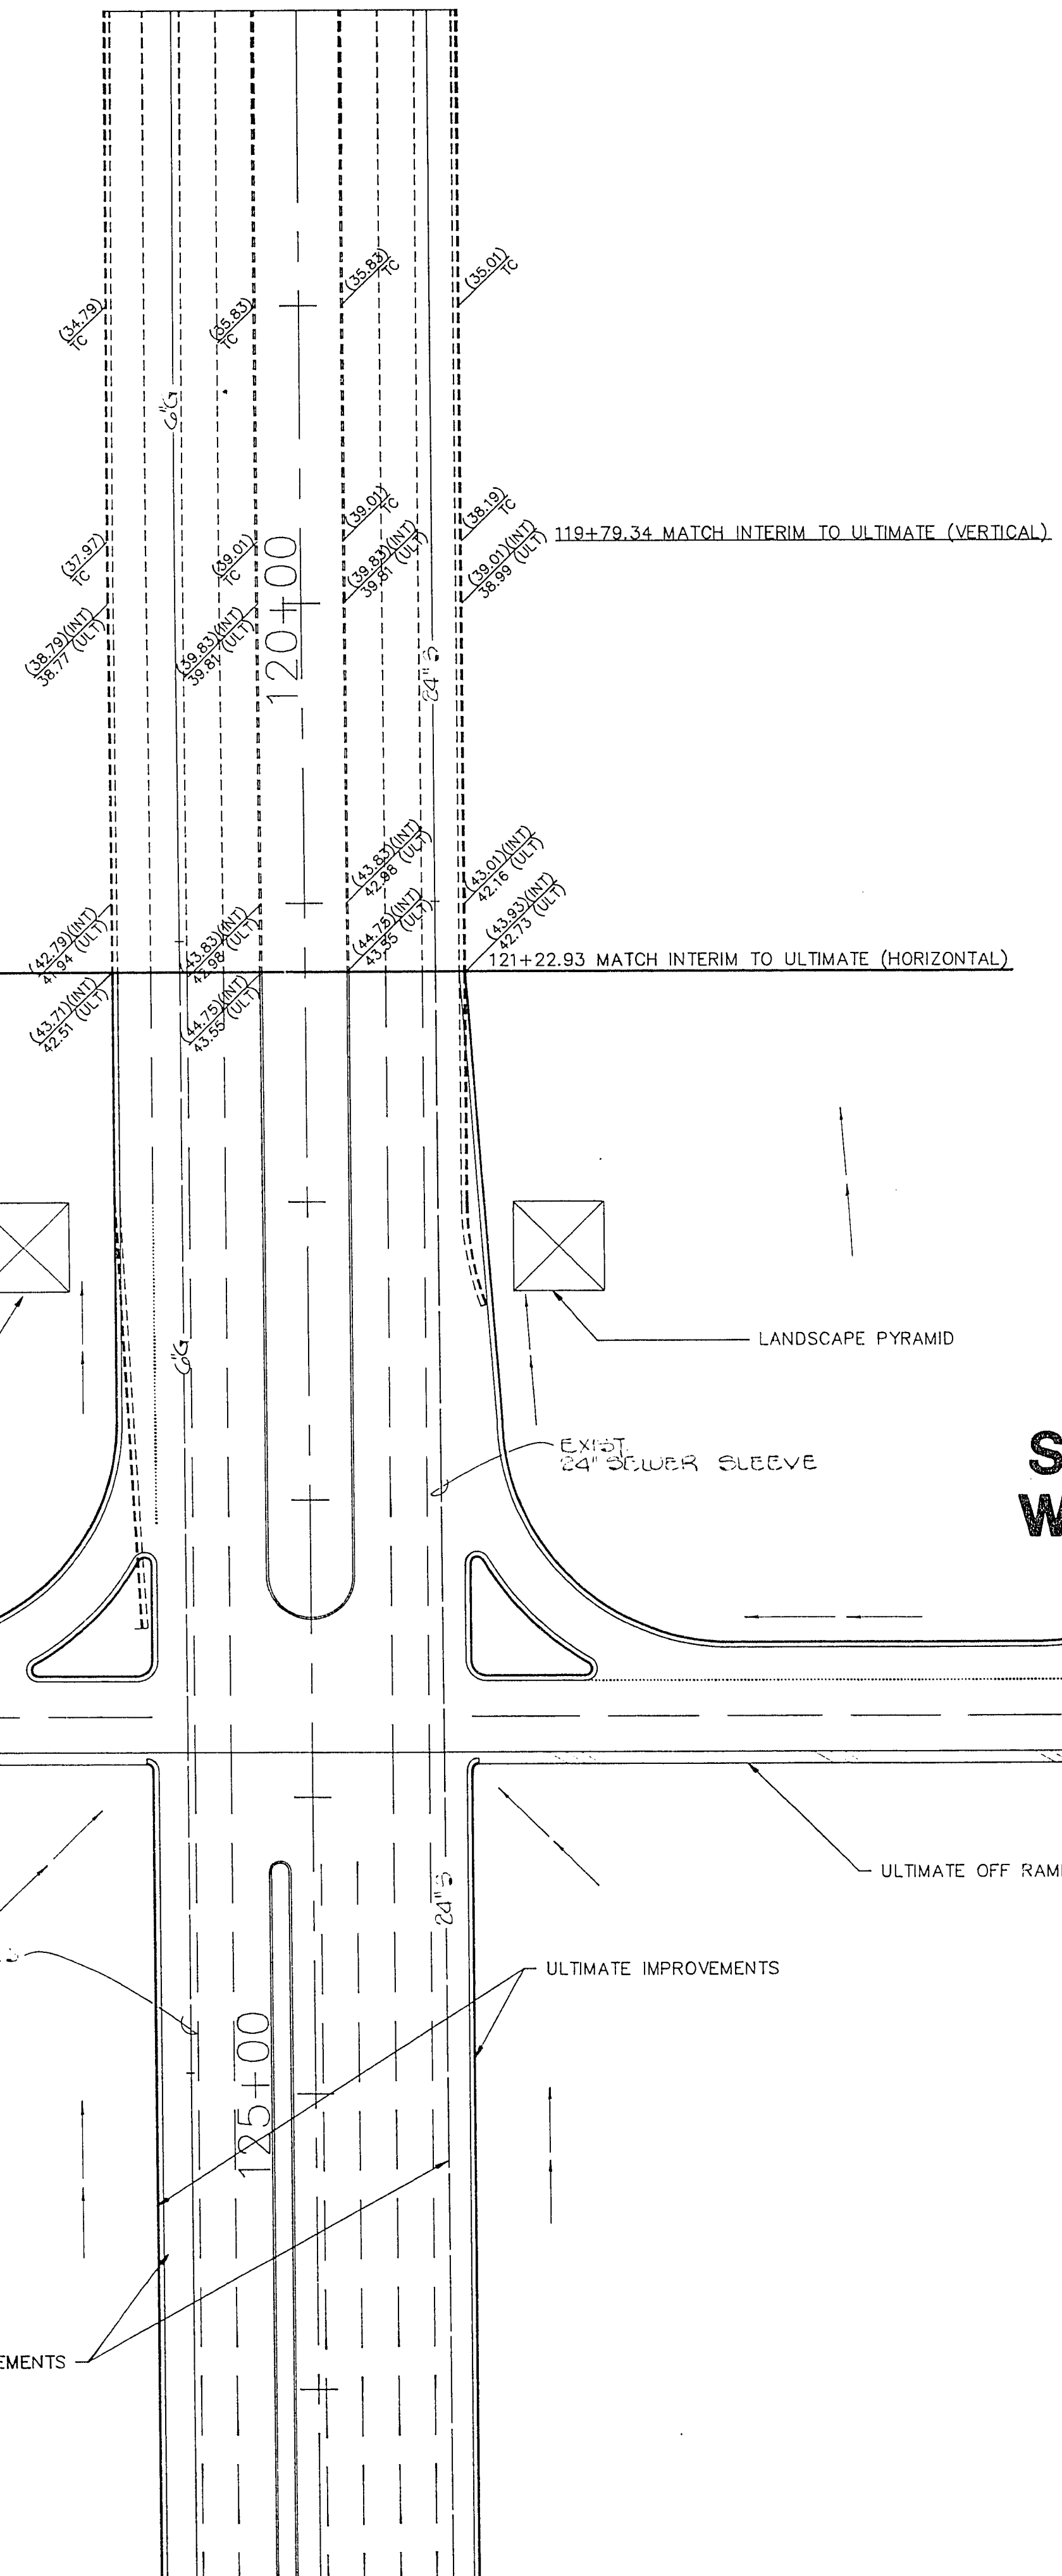

VILLAGE 1

SUMMERLIN PARKWAY  
WEST BOUND OFF RAMP

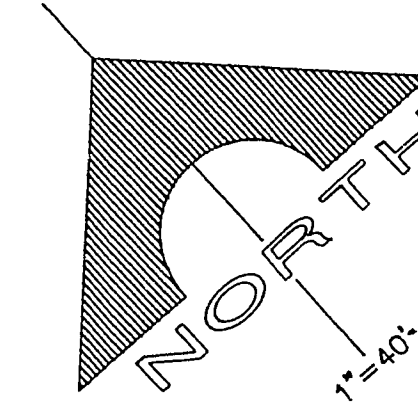

- NOTE:
- SEE SHEET 6 FOR GENERAL DIMENSIONING AND SHEET 9 FOR PROPOSED PROFILE.
  - DRAINAGE ARROWS DEPICT GENERAL DIRECTIONS OF FLOW.
  - SEE NOTE, SH. 6.

REV.	DATE	DESCRIPTION

RECOMMENDED BY	ENGINEER	STATE OF NEVADA
JAMES W. HASTINGS	REGISTERED CIVIL	3834
DATE	R.P.E. NO.	DATE

HOWARD HUGHES PROPERTIES  
TOWN CENTER DRIVE-SUMMERLIN PARKWAY INTERCHANGE  
PRELIMINARY INTERIM-ULTIMATE  
INTERFACE PLAN  
NORTH

G.C. WALLACE, INC.  
Engineering/Architecture  
1555 SOUTH RAINBOW BLVD., LAS VEGAS, NEVADA 89102

SHEET  
**7**  
OF 9 SHEETS