


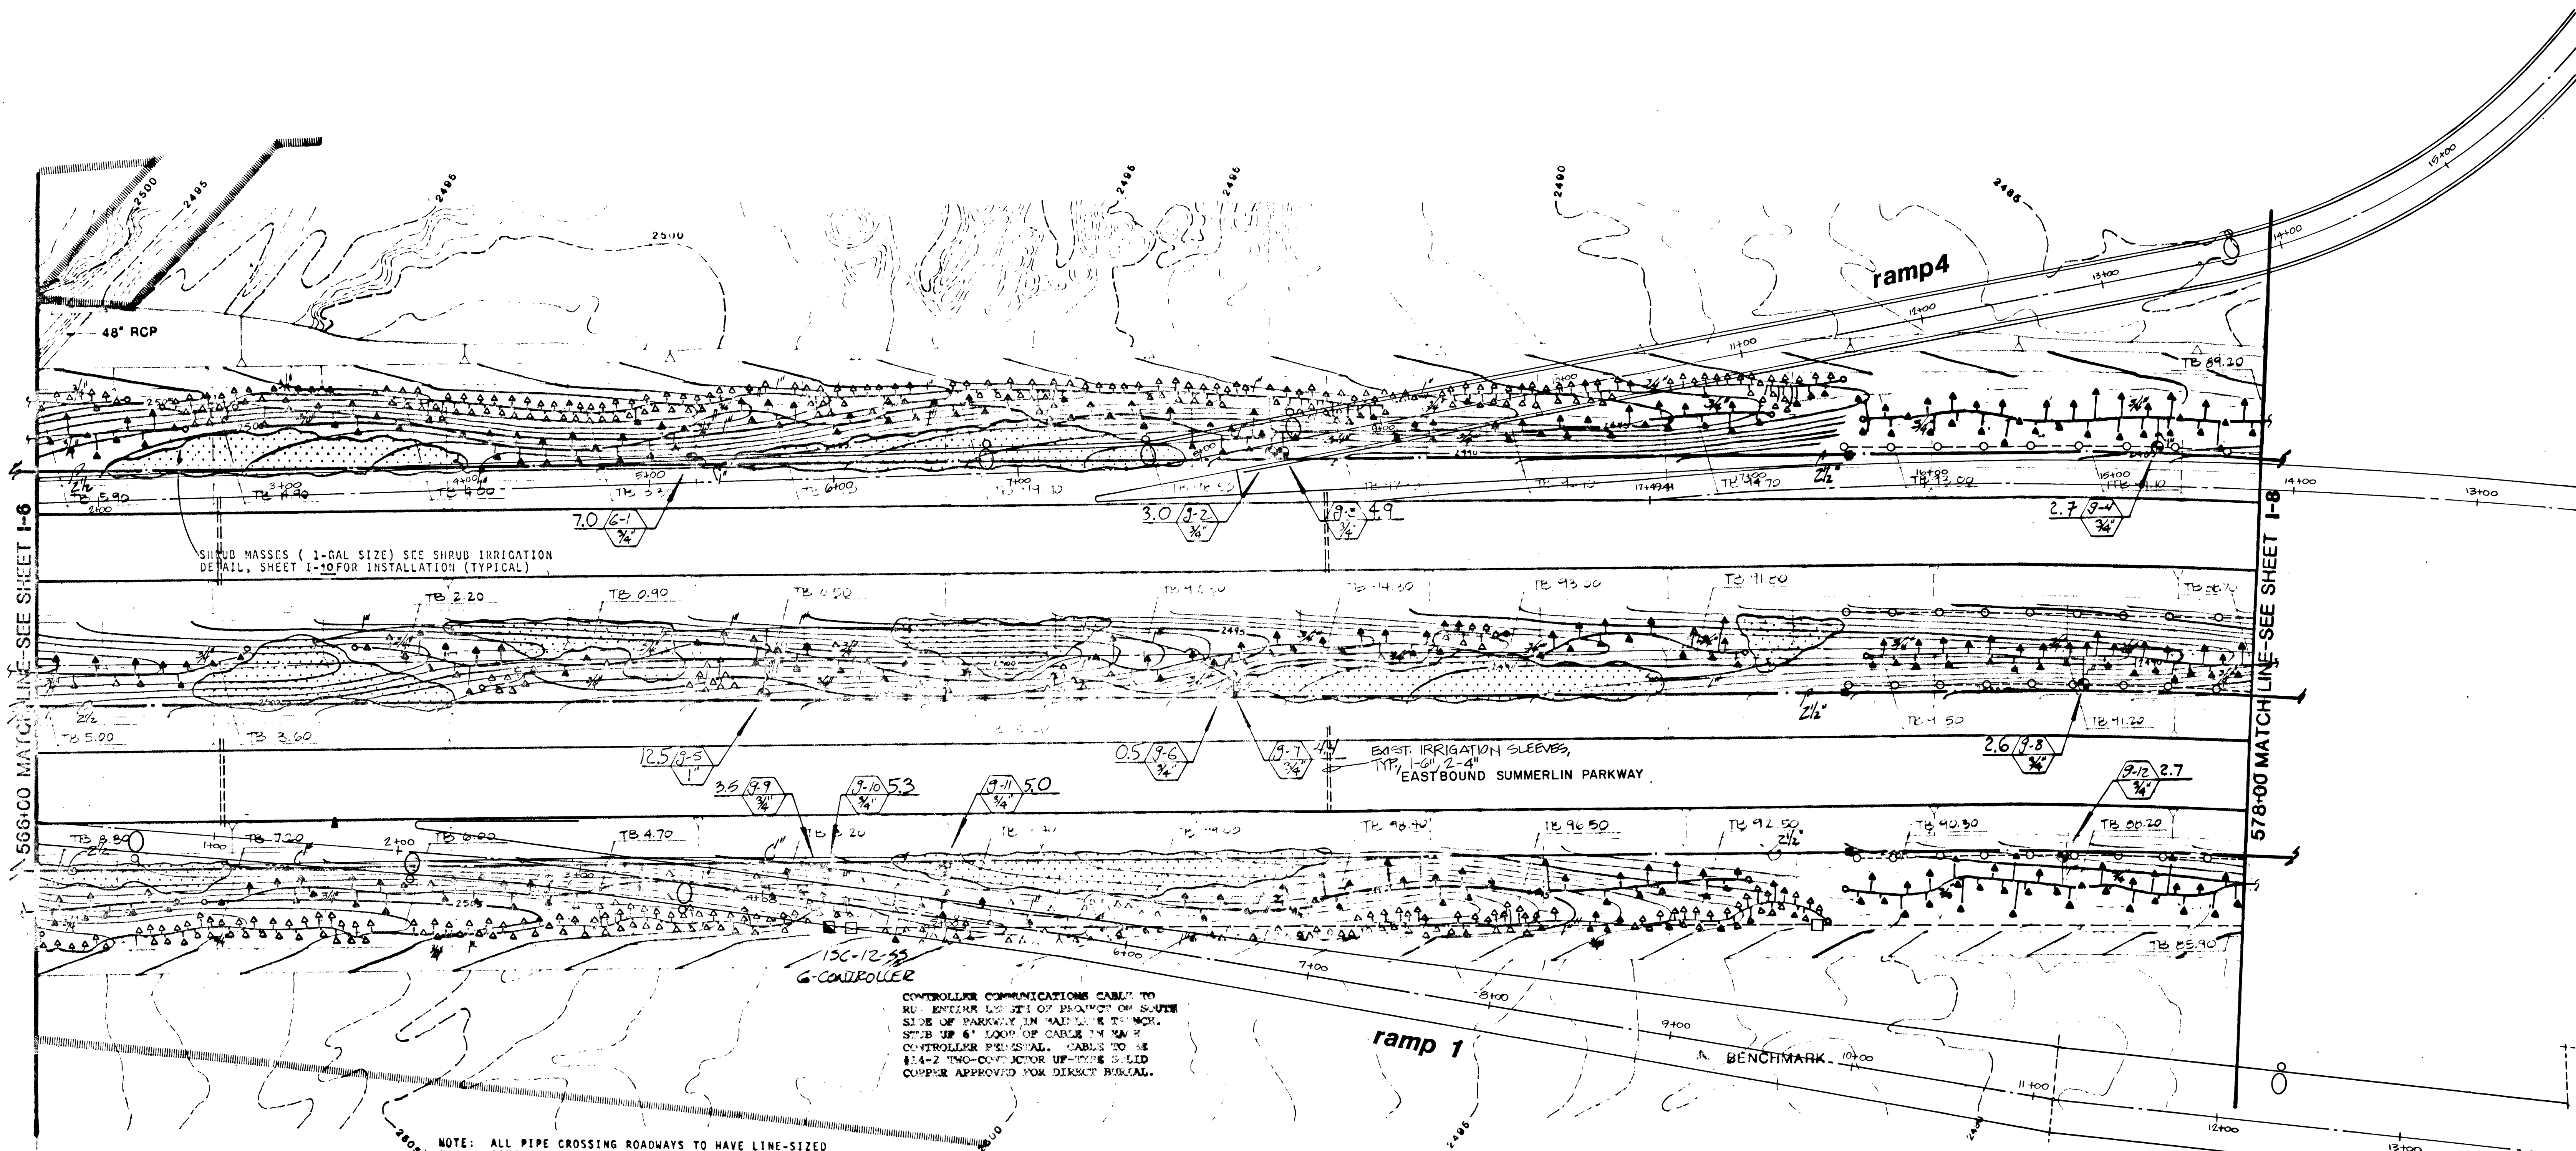

NOTE: ALL PIPE CROSSING ROADWAYS TO HAVE LINE-SIZED GATE VALVE IN ROUND CONCRETE BOX. SCHEDULE 40 PIPE TO BE INSTALLED 5' IN BOTH DIRECTIONS FROM GATE VALVE. VALVE TO BE INSTALLED ON UPSTREAM SIDE OF CROSSING.

PLANT LAYOUT (STAKED OR FLAGGED) MUST BE APPROVED BY LANDSCAPE ARCHITECT PRIOR TO INSTALLATION OF DRIP SYSTEM LATERALS AND EMITTERS. EMITTERS ARE TO BE INSTALLED PER DETAIL AND ON UPHILL SIDE OF ROOTBALL.

156-12-55
G-CONTROLLER


Irrigation Designs
Water Management & Irrigation Design
50 El Camino Drive, Corte Madera, CA 94928
(415) 924-4468

SCALE IN FEET
0 20 40 80 160
1\"/>

ADDENDUM #1 3/16/92 FOR REFERENCE ONLY

Donald P. Nibbeling
State of Nevada Landscape Architect #151

Project Team	Approved
A. HANAMOTO	
R. GLANVILLE	
B. BERNSTEIN	
D. NELSON	
M. KRAFT	

Reyson
Hanamoto
Alley &
Abey

Landscape Architects:
Land Planning
Urban Design
Park Planning
Environmental Planning
225 Miller Avenue
Mill Valley
California 94941
415 383-7988

Sheet Title
Project


IRRIGATION PLAN
HUSITE PARKWAY (OFFSITE)
LANDSCAPE CONSTRUCTION DRAWINGS

Date	OCT. 14, 1988	Sheet Number	30
Job Number	86019		
Revised			

I-7

Of 33 Sheets

107-V1592
107-V1753

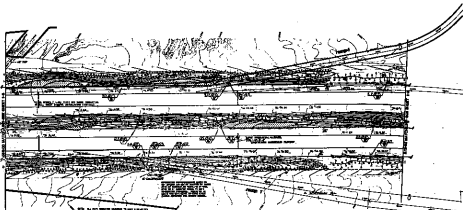




IRRIGATION PLAN

HUSITE PARKWAY (OFFSITE)
 LANDSCAPE CONSTRUCTION DRAWINGS






107-01763