


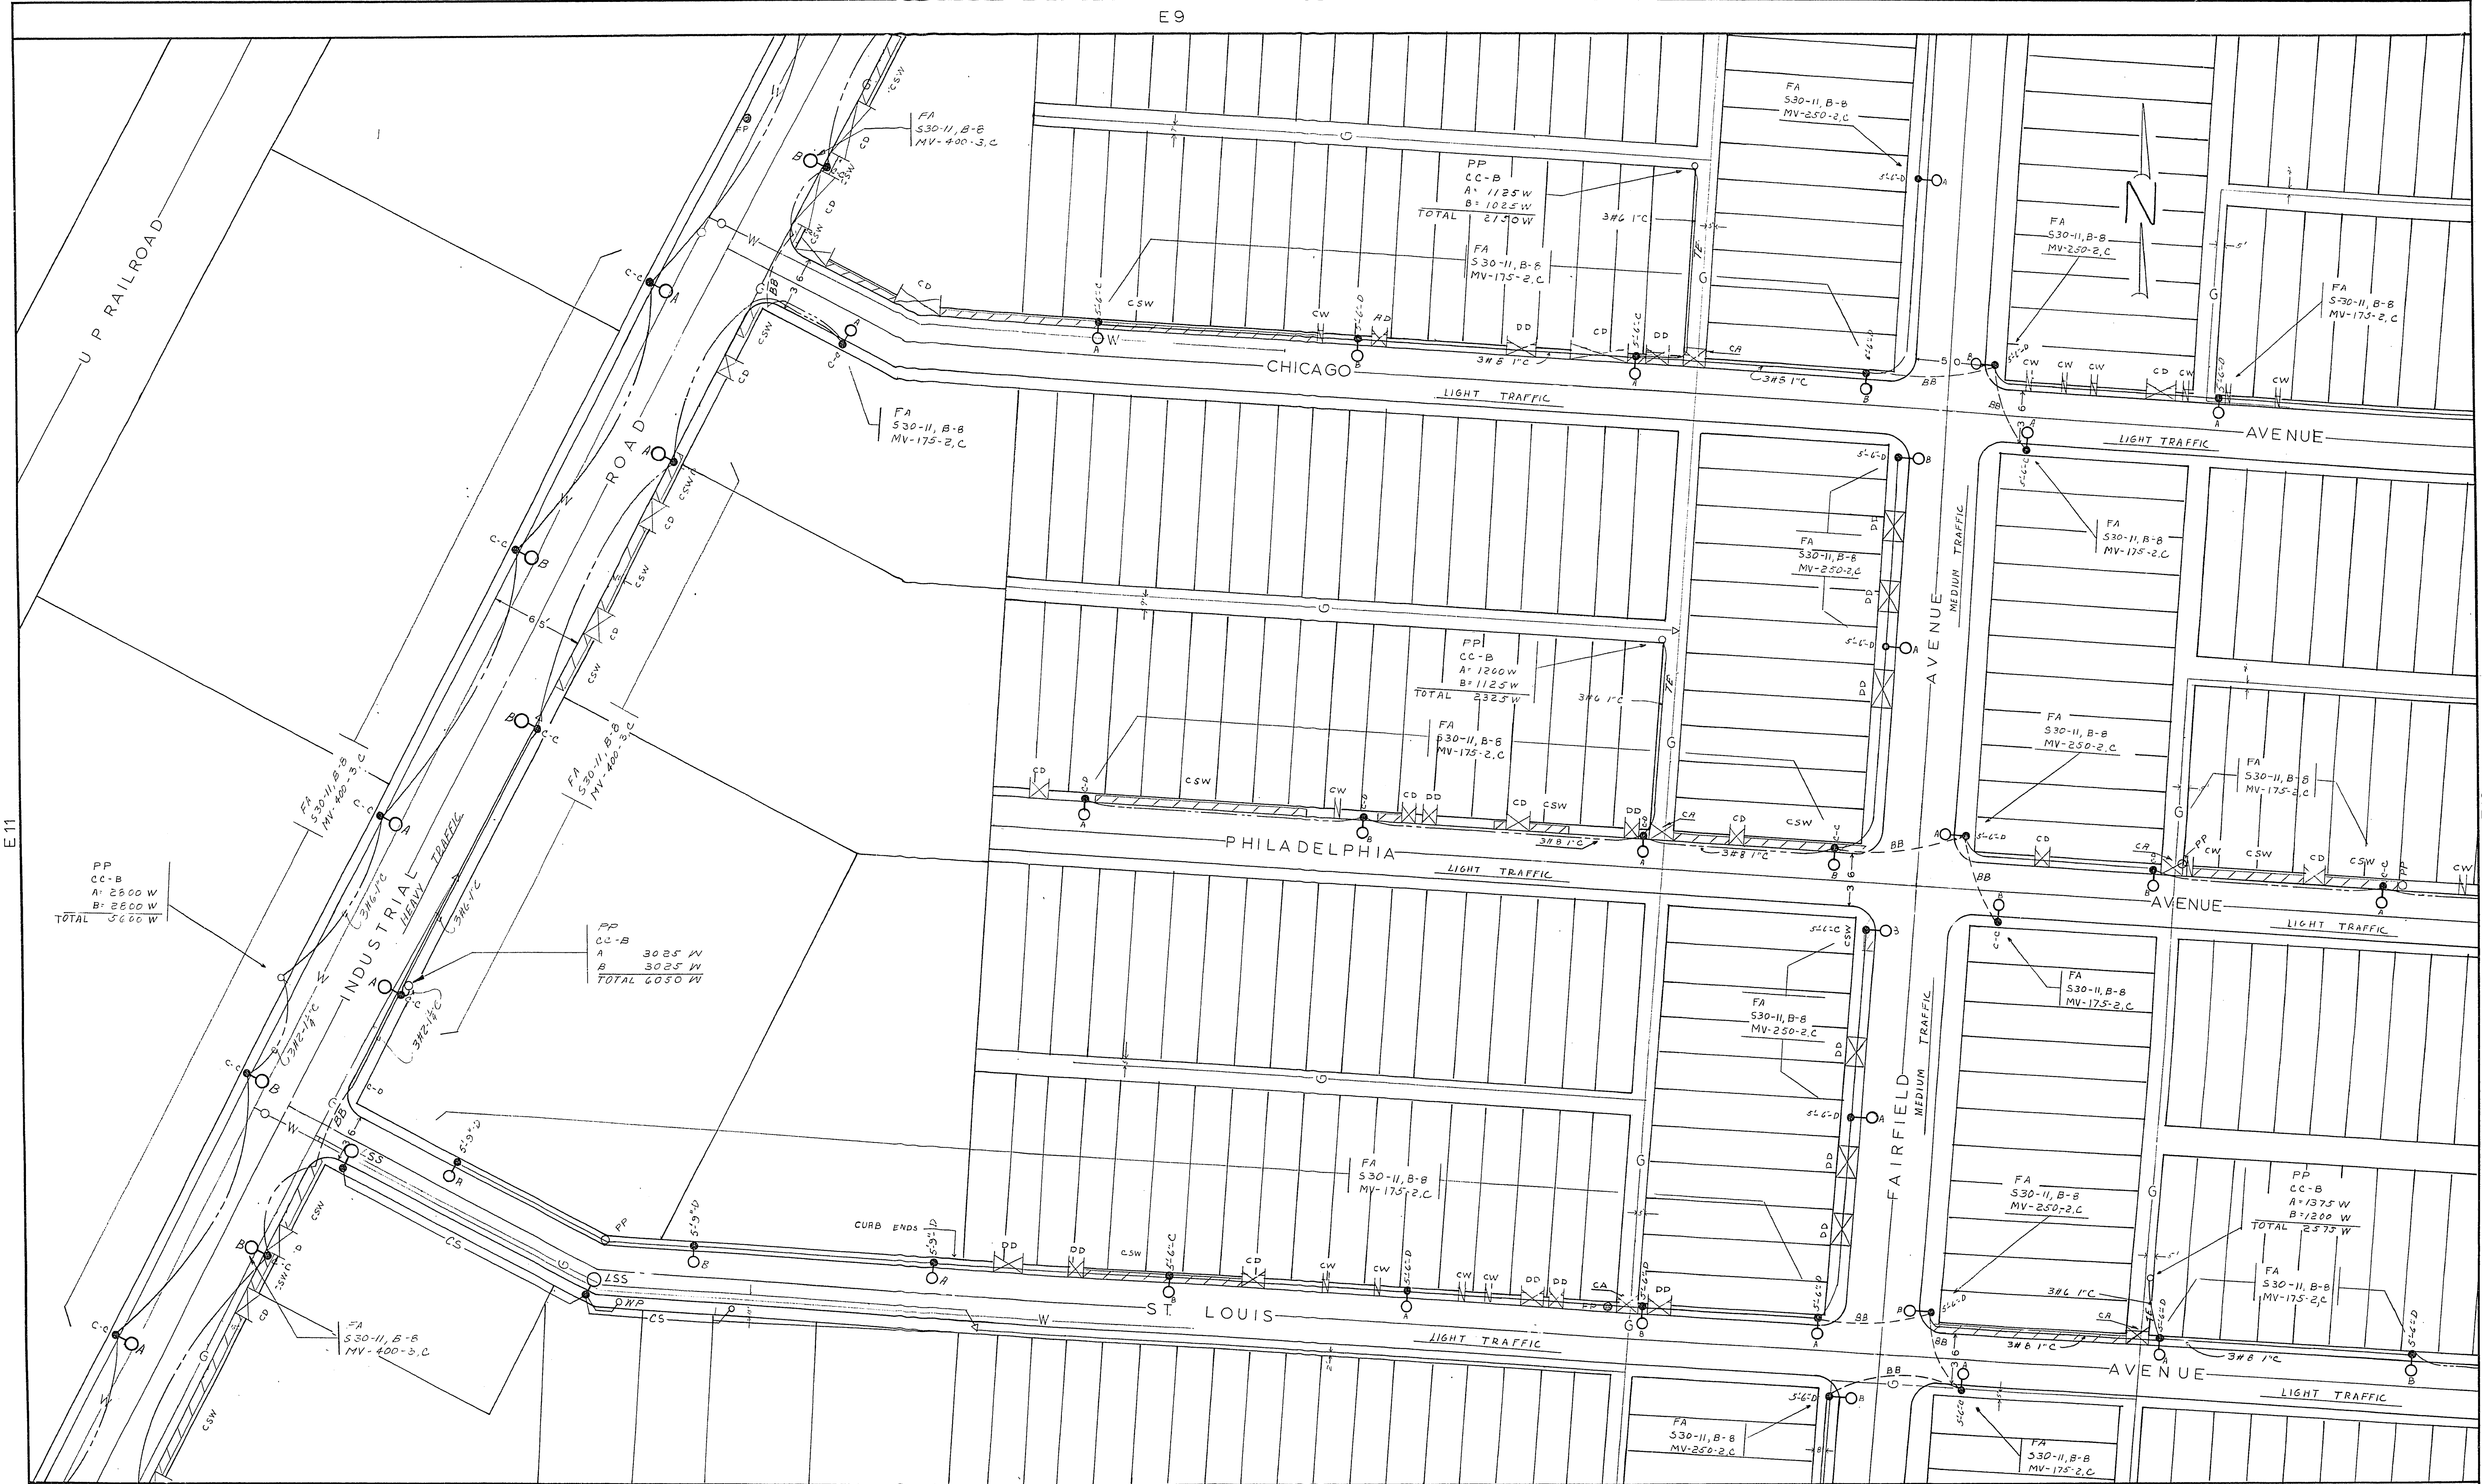

E15 E16

SCALE 1" = 50'

|                                                      |        |                    |        |
|------------------------------------------------------|--------|--------------------|--------|
| JOSEPH P. GEDWILL<br>ENGINEERING<br>LAS VEGAS NEVADA |        |                    |        |
| DRAWN BY                                             | DATE   | APPROVED FOR       | FOR    |
| DESIGNER                                             | 4/2/64 | CITY OF LAS VEGAS  |        |
| CHECKED BY                                           | DATE   | BY                 | DATE   |
| GEDWILL                                              | 4/1/64 | <i>[Signature]</i> | 4/1/64 |

SEAL

|                                                                         |  |
|-------------------------------------------------------------------------|--|
| FOR THE<br>CITY OF LAS VEGAS NEVADA                                     |  |
| TITLE<br>GENERAL STREET LIGHTING<br>SPECIAL ASSESSMENT DISTRICT No. 447 |  |

|                          |
|--------------------------|
| CONTRACT No.<br>CLV- 607 |
| E-12<br>UNIT - 1         |