


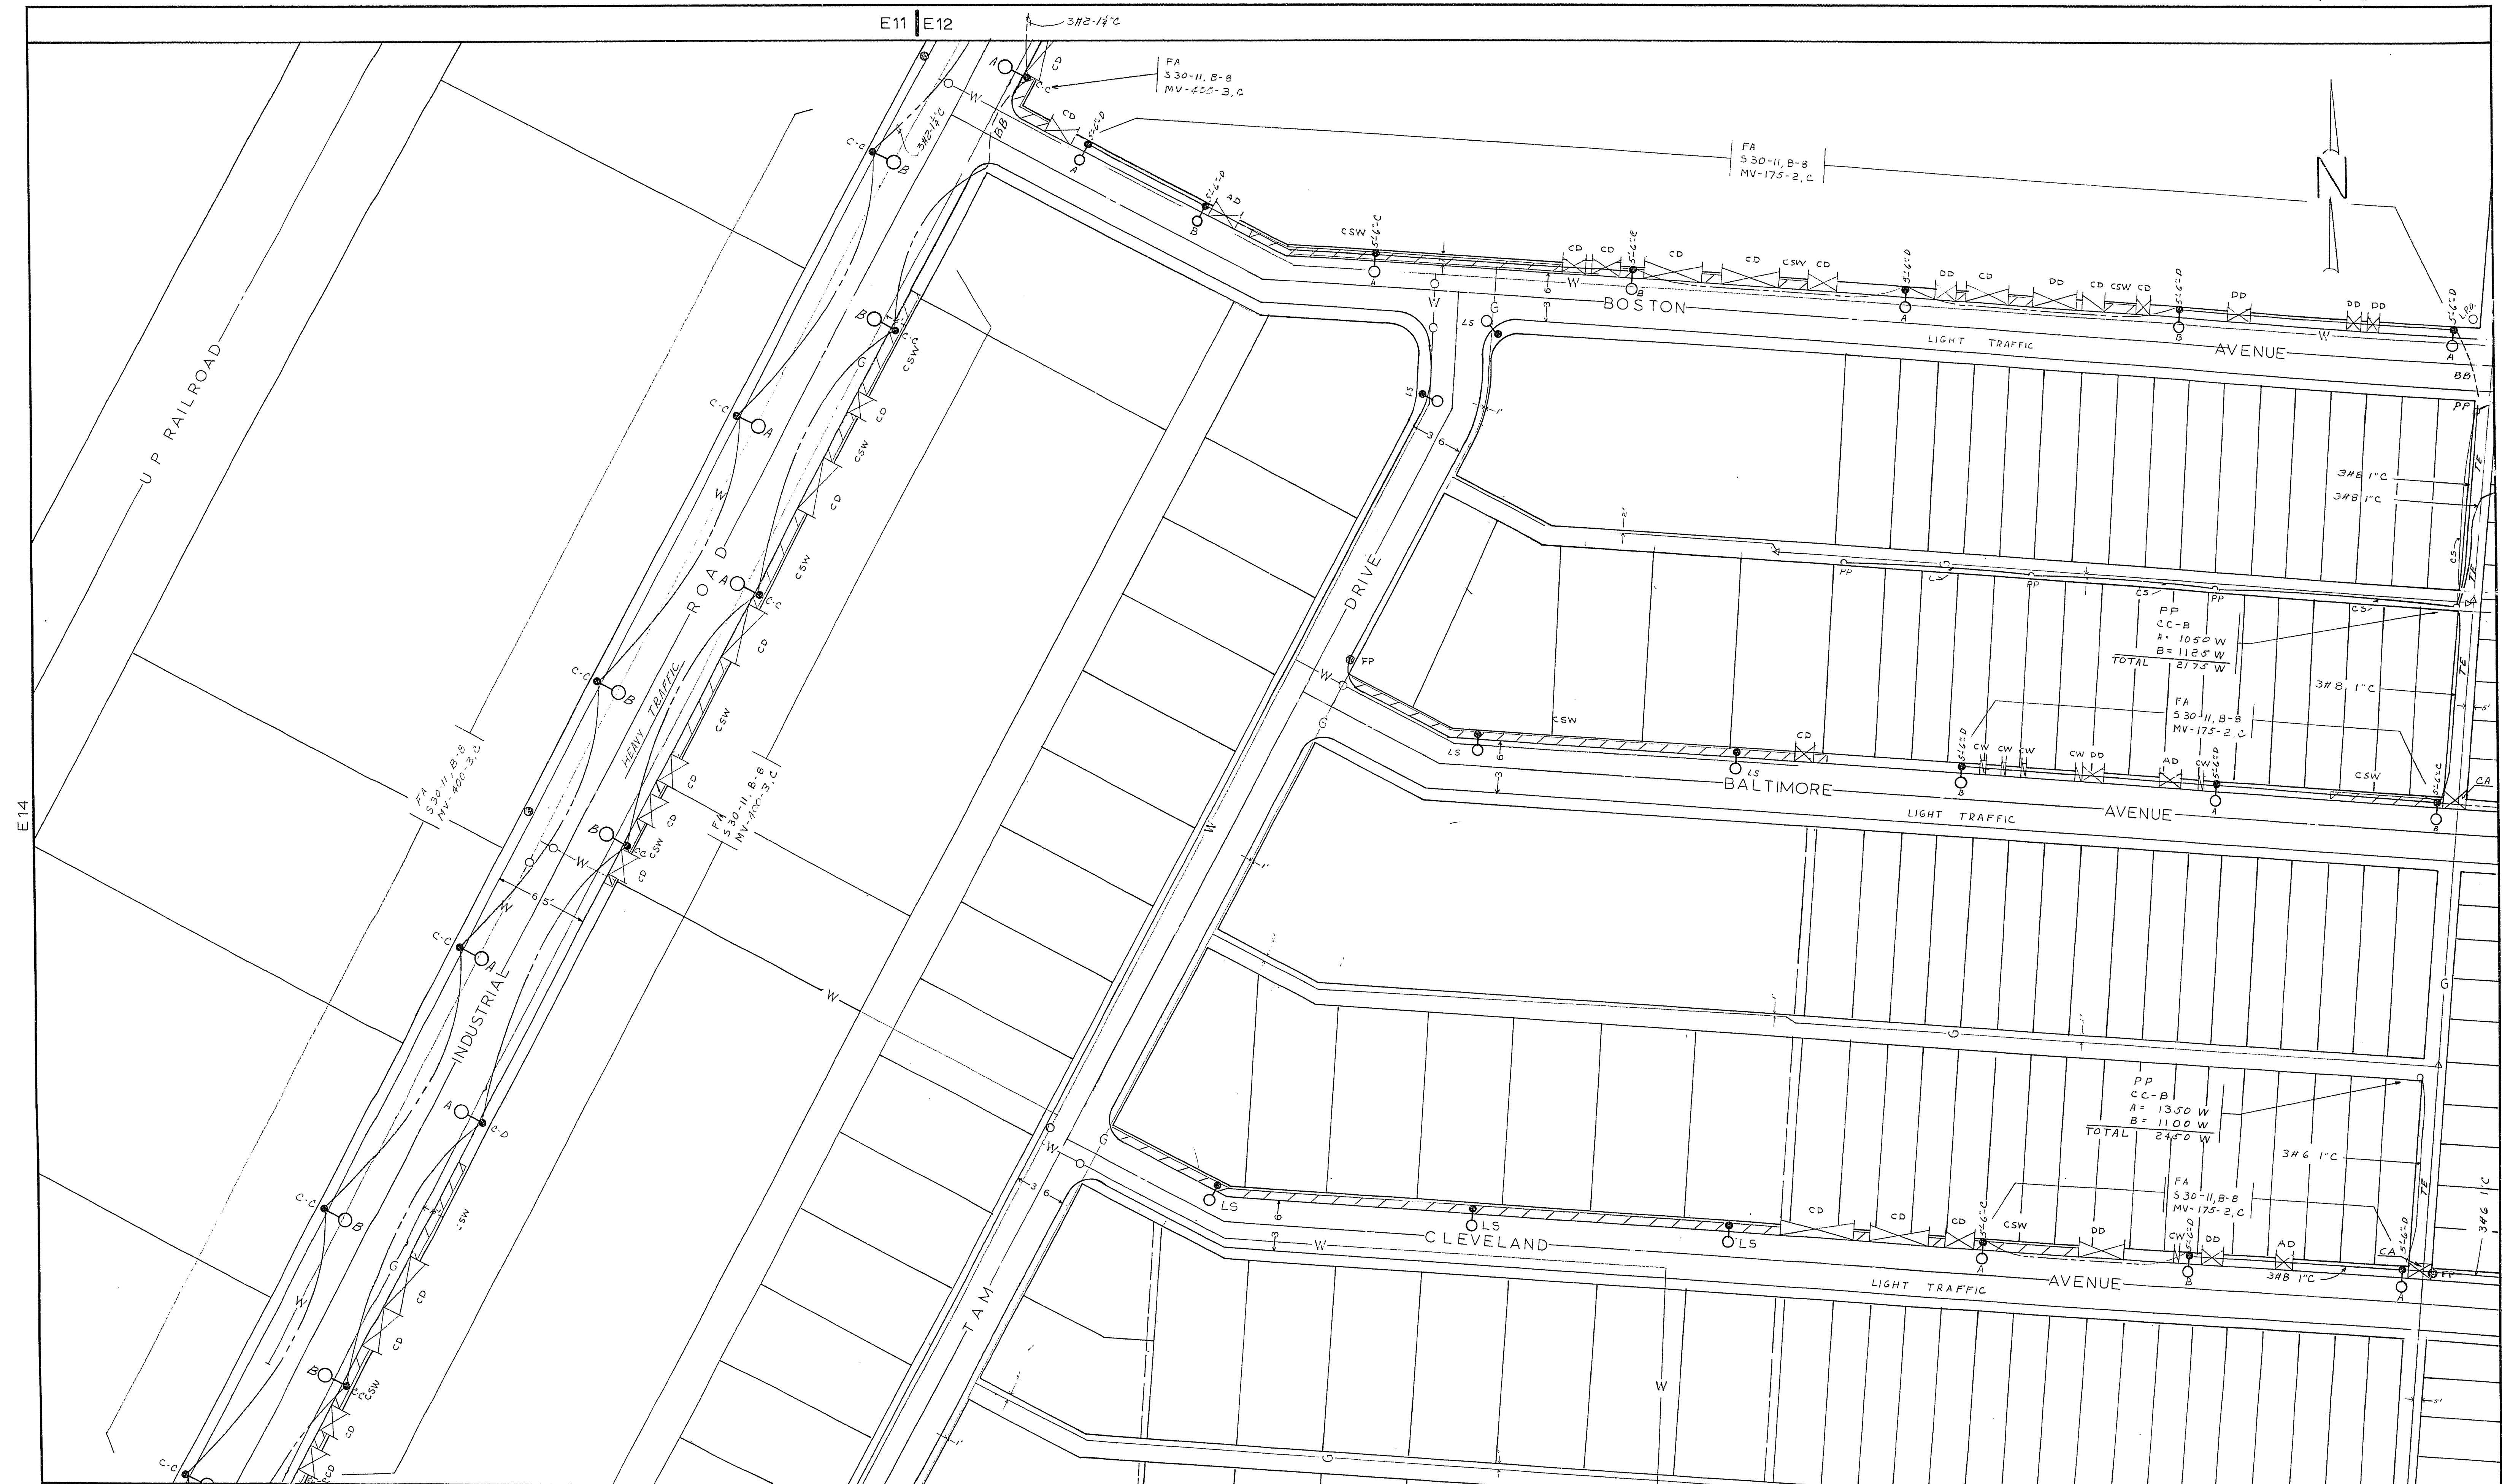

E18 | E19

SCALE 1" = 50'

JOSEPH P. GEDWILL ENGINEERING LAS VEGAS NEVADA		SEAL	FOR THE CITY OF LAS VEGAS NEVADA	CONTRACT No. CLV - 607
DRAWN BY DESIGNER'S GEDWILL	DATE 4/4/64	APPROVED FOR CITY OF LAS VEGAS BY [Signature] DATE 4/7/64	TITLE GENERAL STREET LIGHTING SPECIAL ASSESSMENT DISTRICT No. 447	E-15 UNIT - 1