

1850

1845

1840


1835

1850

1845

1840

1835

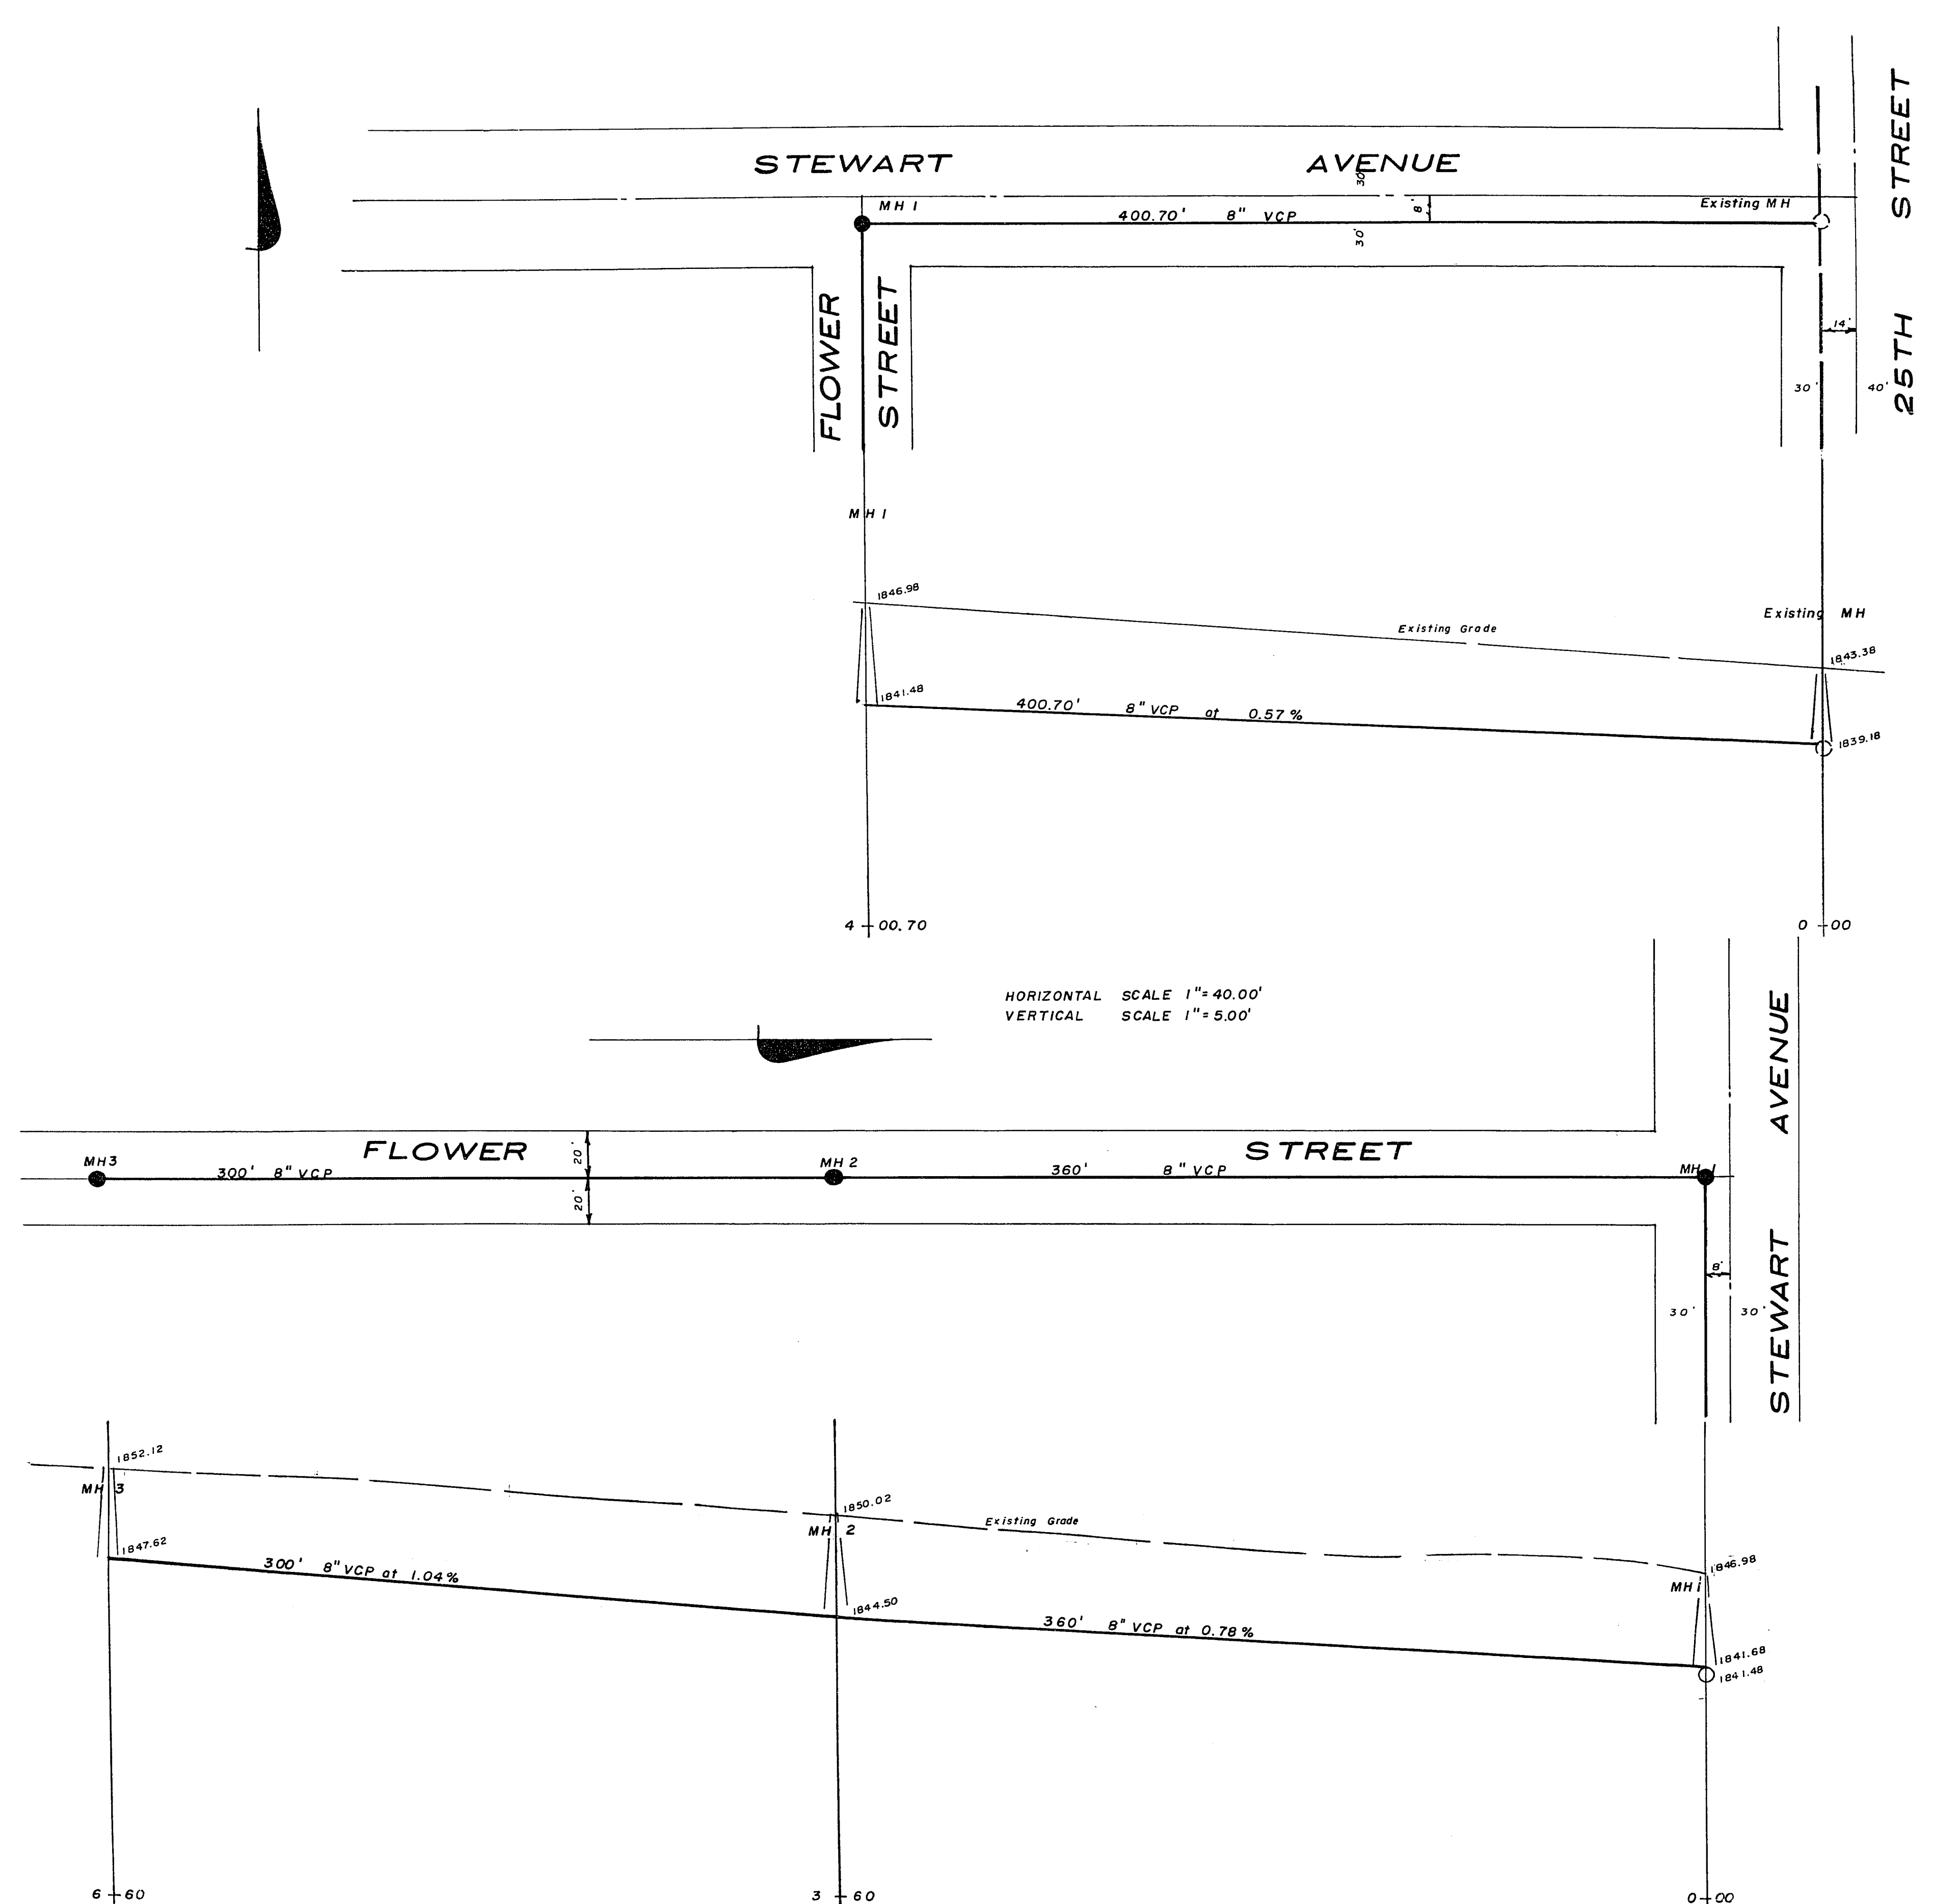

PLAN & PROFILE
SEWERS
CITY OF LAS VEGAS
CLARK COUNTY
NEVADA

OWNER - LEROY CORPORATION

Approved 1-4-63
H. Crawford for R. P. Sauer

FLOWER STREET SEWER
NOBLITT ADDITION

307-V315

161-55