
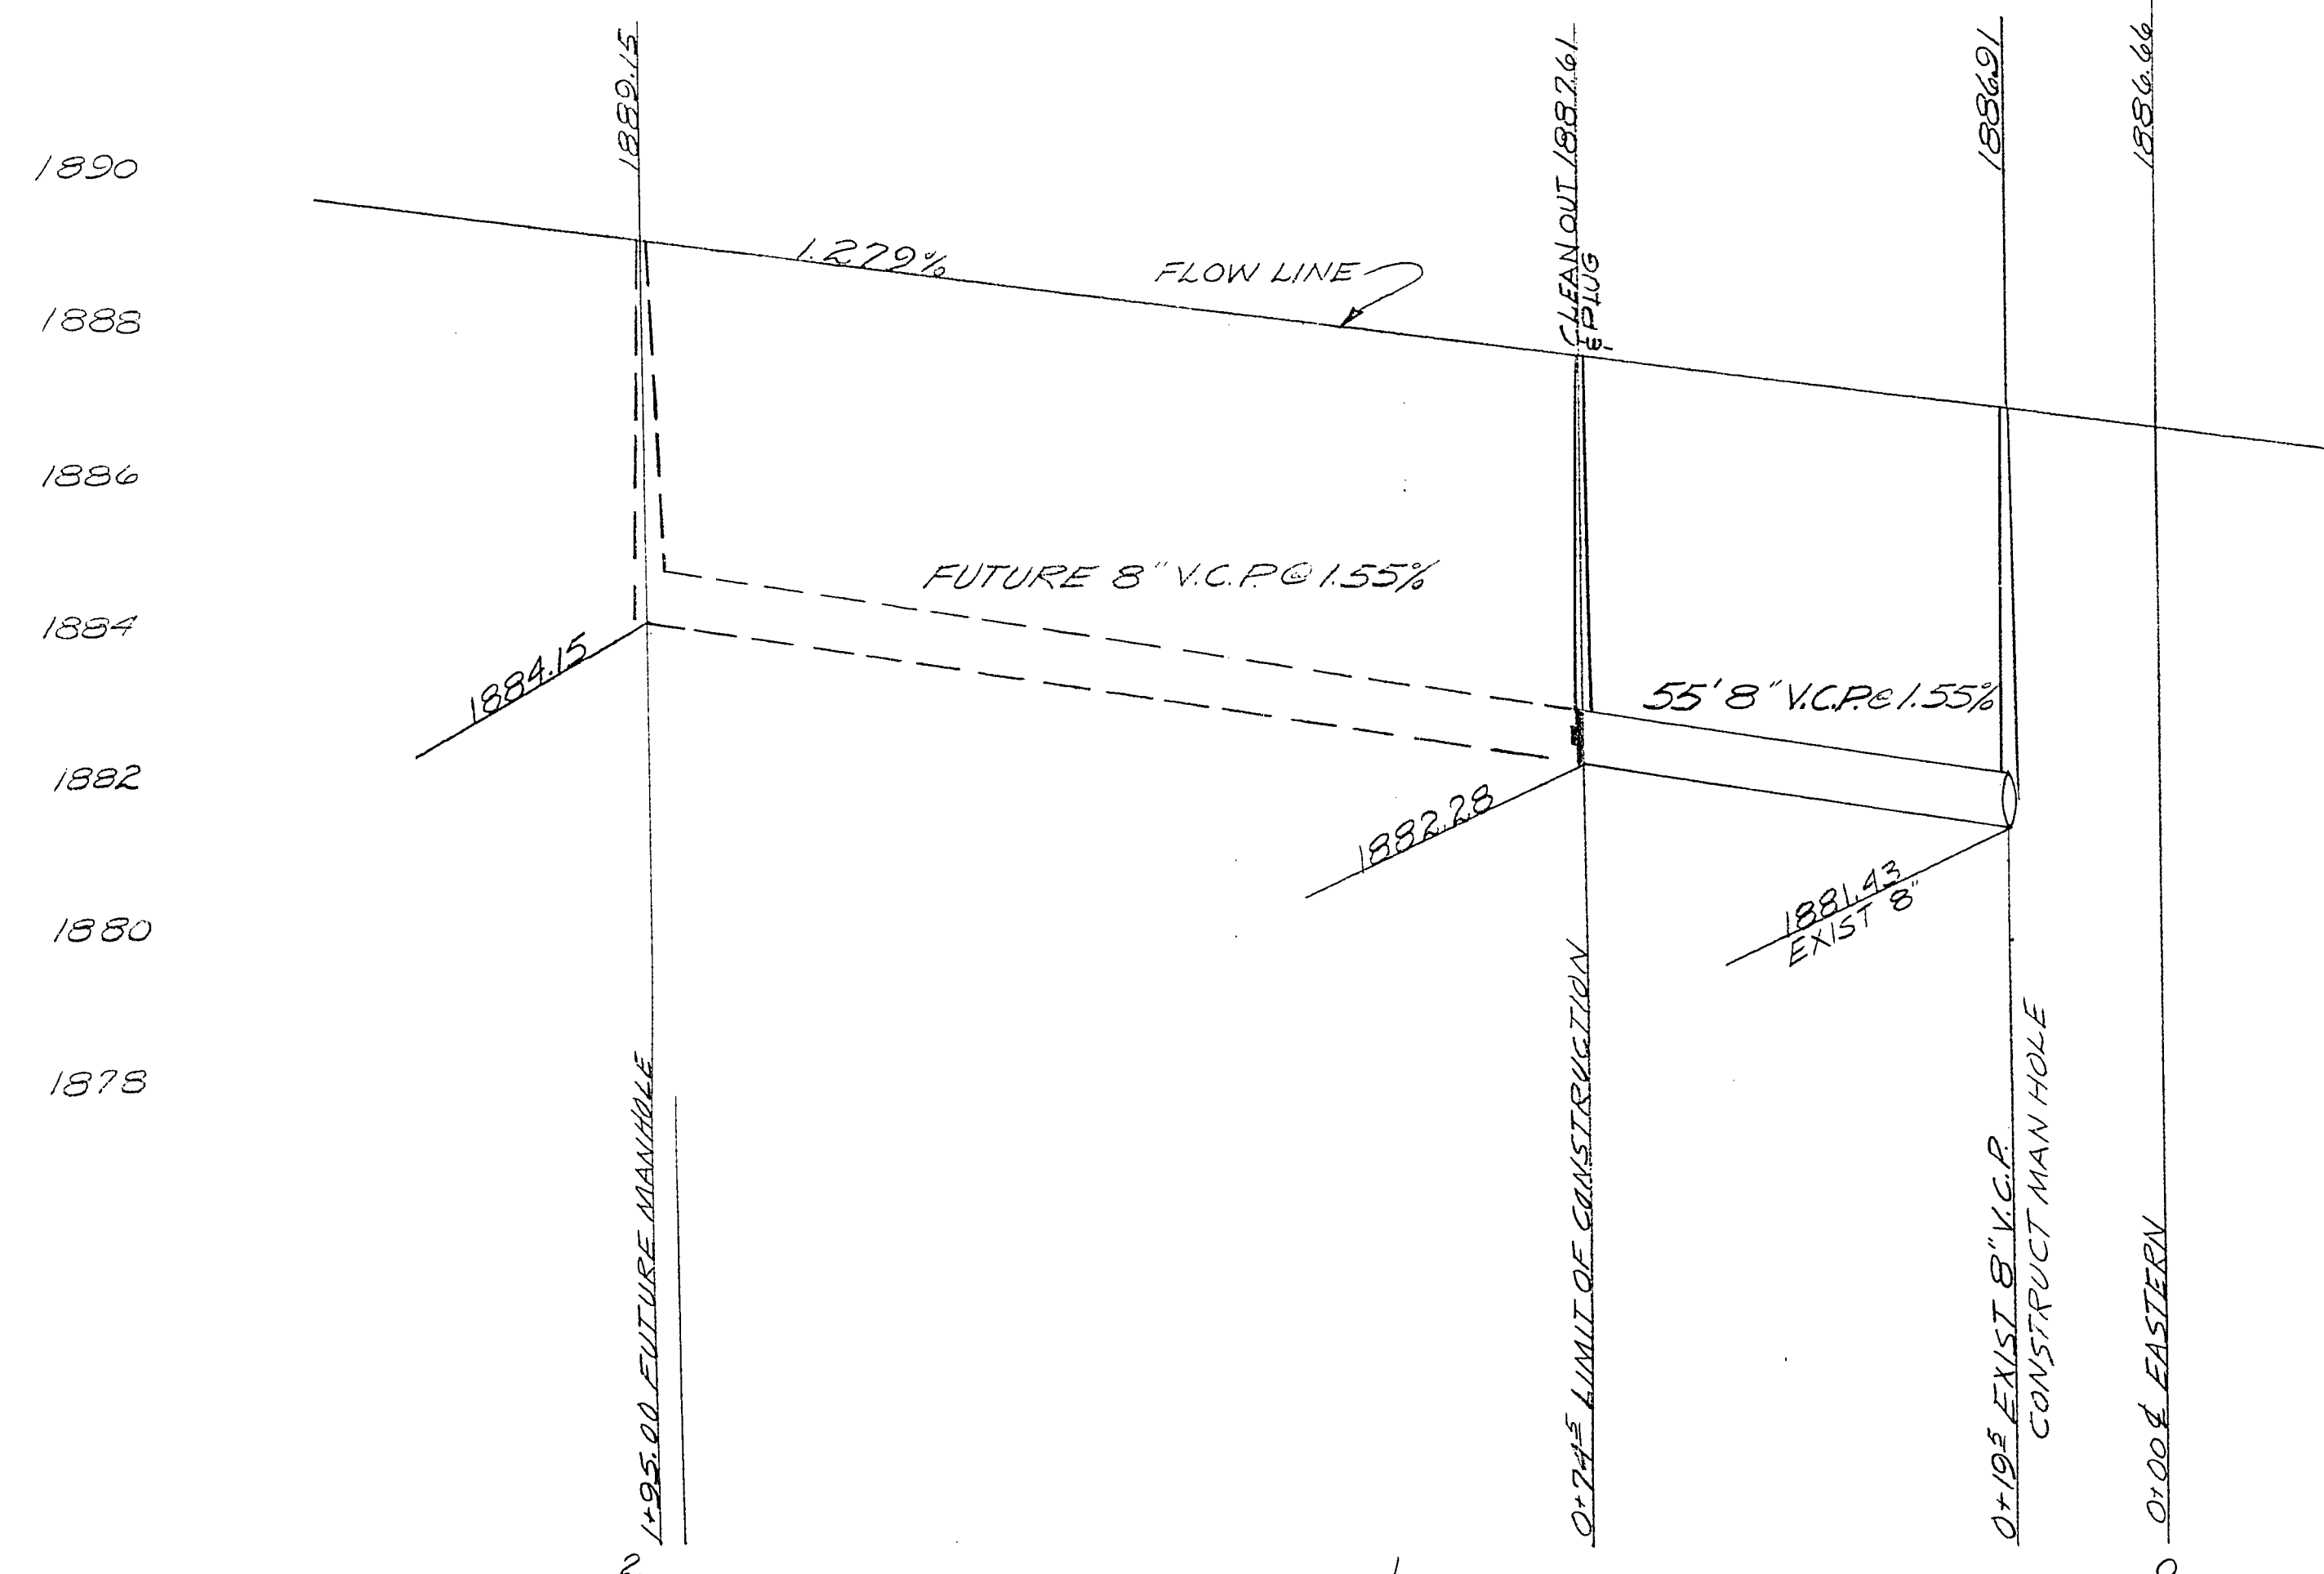


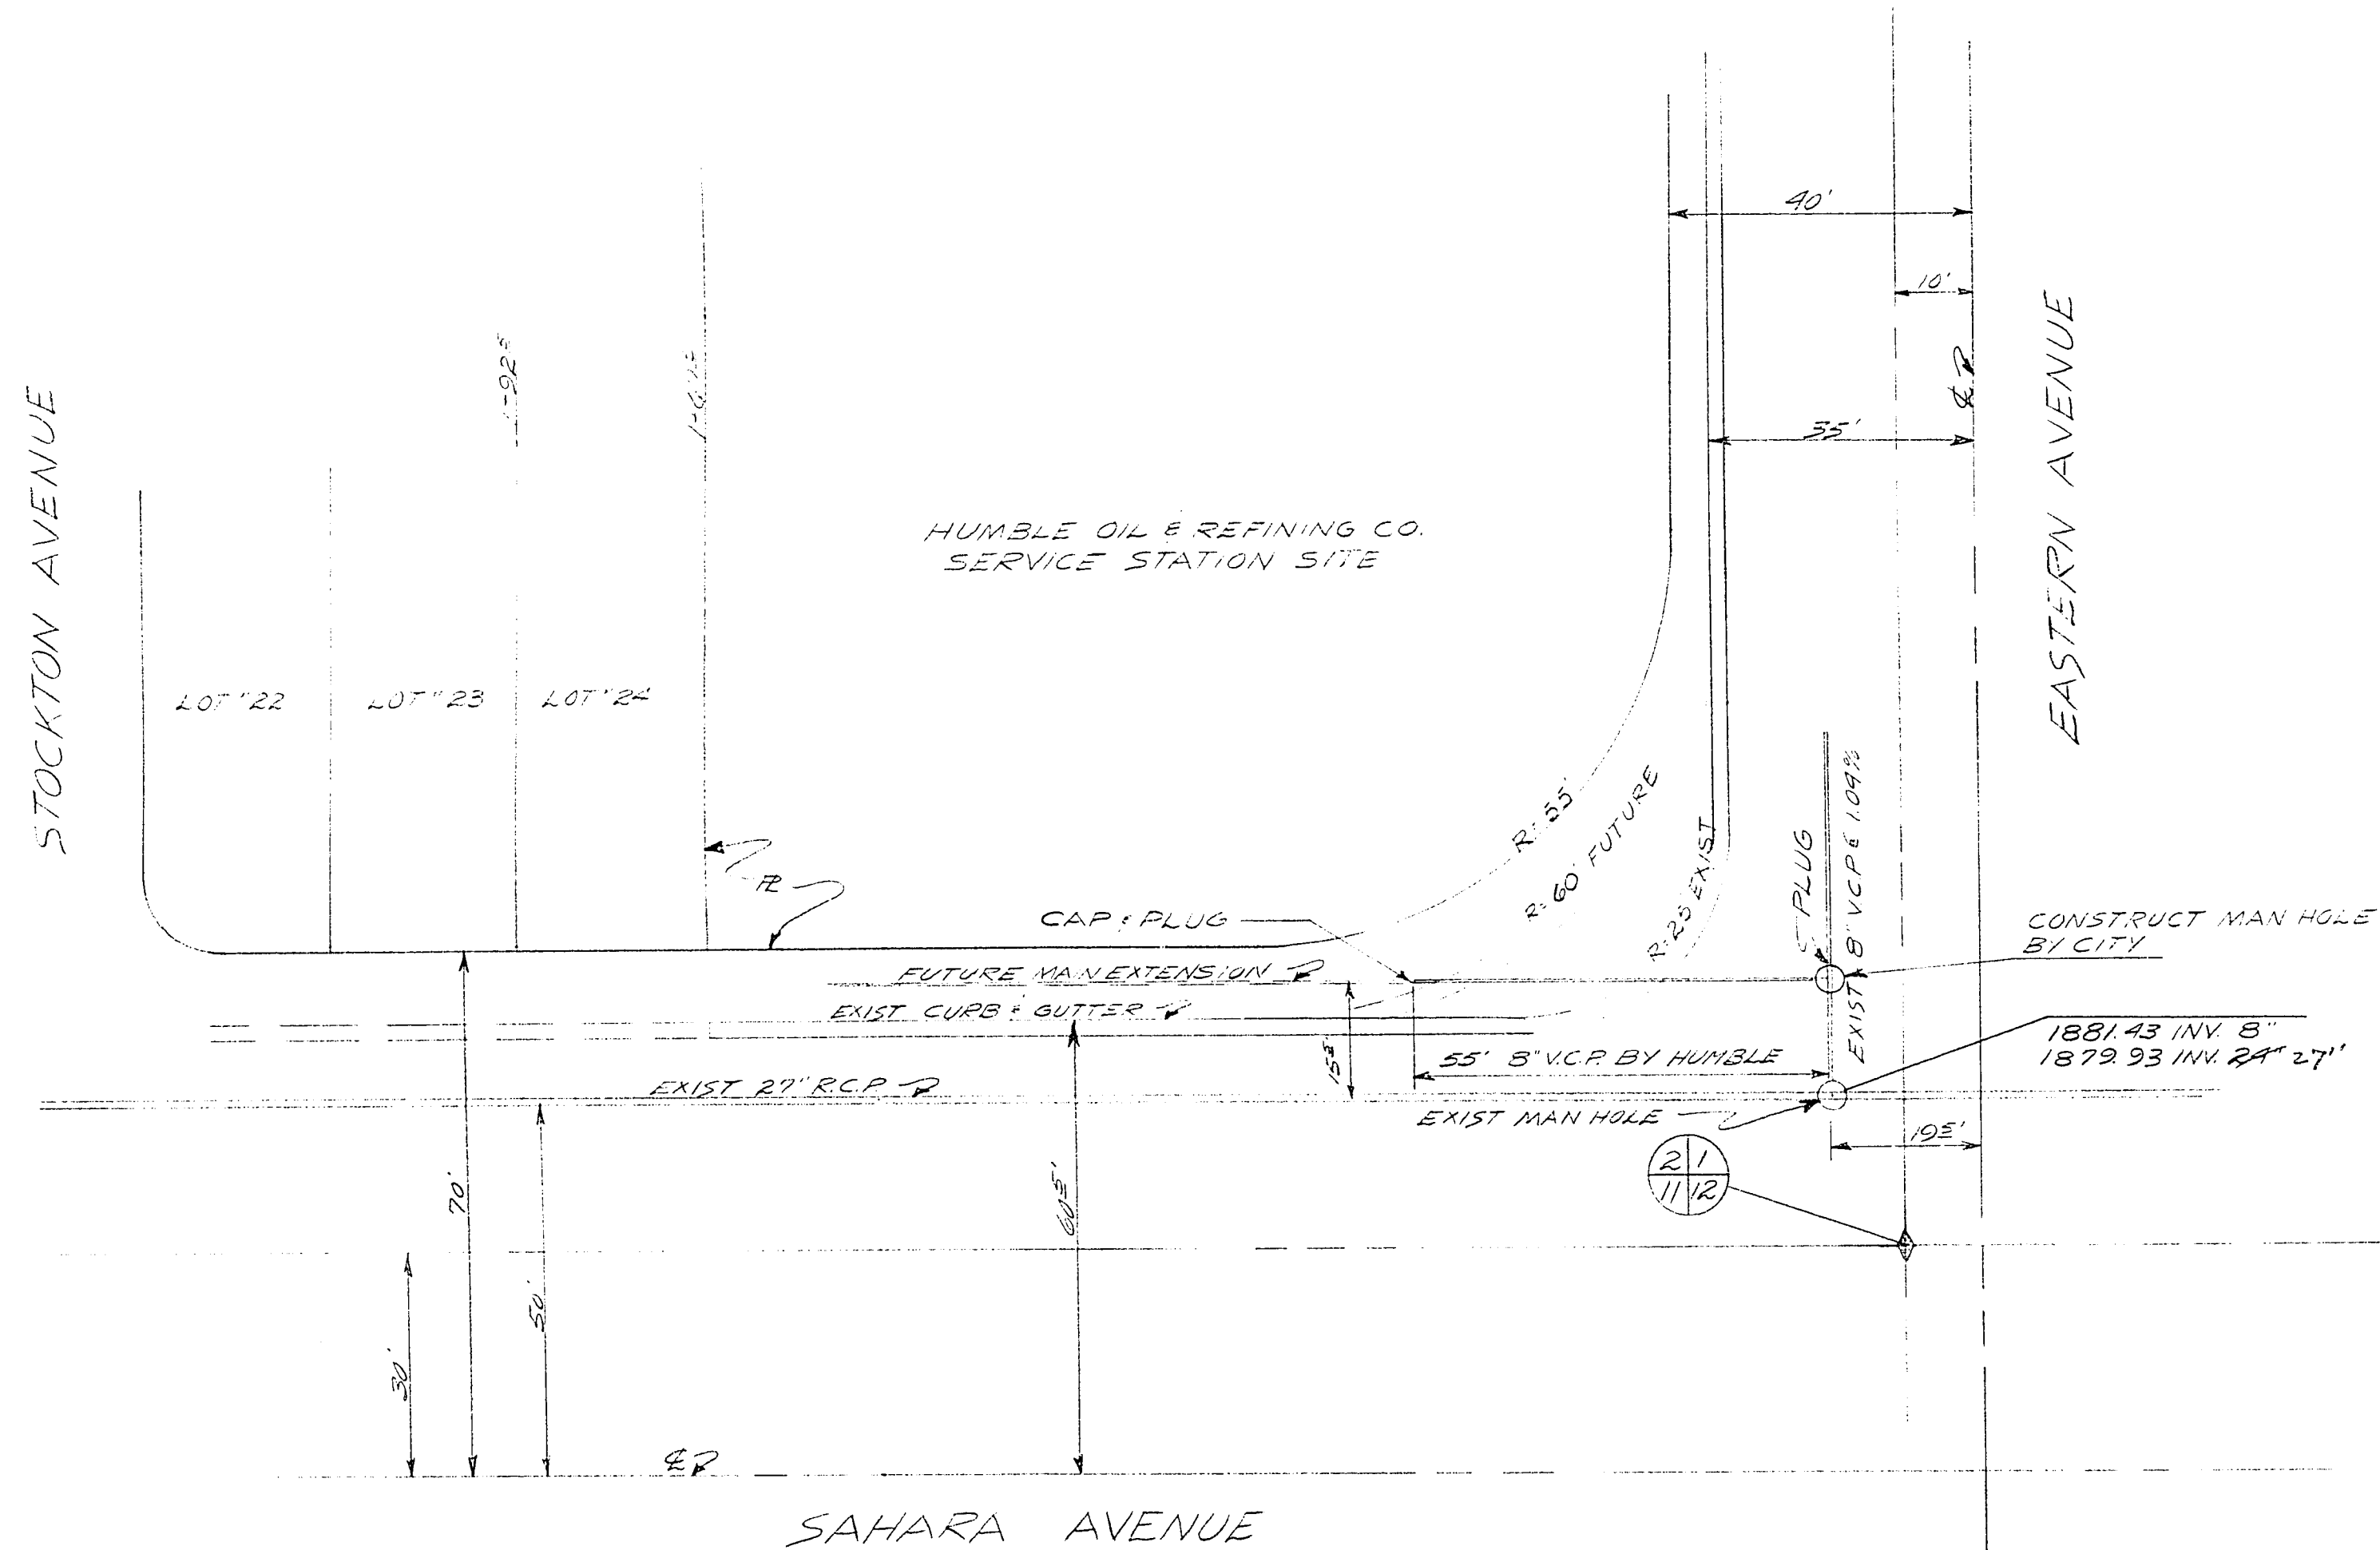



- NOTE:
- 1 Design datum is Cordillo's Sahara Ave. Interceptor and St. Hwy. Datum
 - 2 Clean out and plug required if sewer west of ser. station is not constructed at same time

APPROVED BY: *A. H. Dutton* DATE: *5/3/65*

ROUTE	APPROVED	DATE
3	SERVICES	<i>5/3/65</i>
	RIGHT OF WAY	
	CONTRACTS	
5	UTILITIES	<i>5/3/65</i>
	SUBDIVISION	
	TRAFFIC	
2	FIELD ENG.	<i>5/3/65</i>
1	ENGINEERING	<i>5/3/65</i>
4	D.P.W.	<i>5/3/65</i>

HUMBLE OIL CO.		
CITY OF LAS VEGAS NEVADA		
ENGINEERING DEPT.		
SAHARA AND EASTERN		
SEWER MAIN EXTENSION		
DES. <i>D.N.</i>	DATE <i>5-3-65</i>	SC. (H) 1" = 20'
DR. <i>D.N.</i>	SC. (V) 1" = 2'	F.B.K. NO.
CKD. <i>B.H.H.</i>	5-3-65	P.J.O. NO.
APPROVED BY CITY ENGR. <i>B.H.H.</i>	5/3/65	DRAWING NO. 307-V361

10-1-53

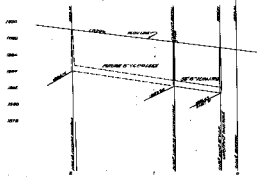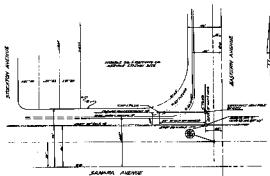

- NOTE:


APPROVED FOR THE	
CITY OF LAS VEGAS, NEVADA	
ENGINEERING DIV.	
