

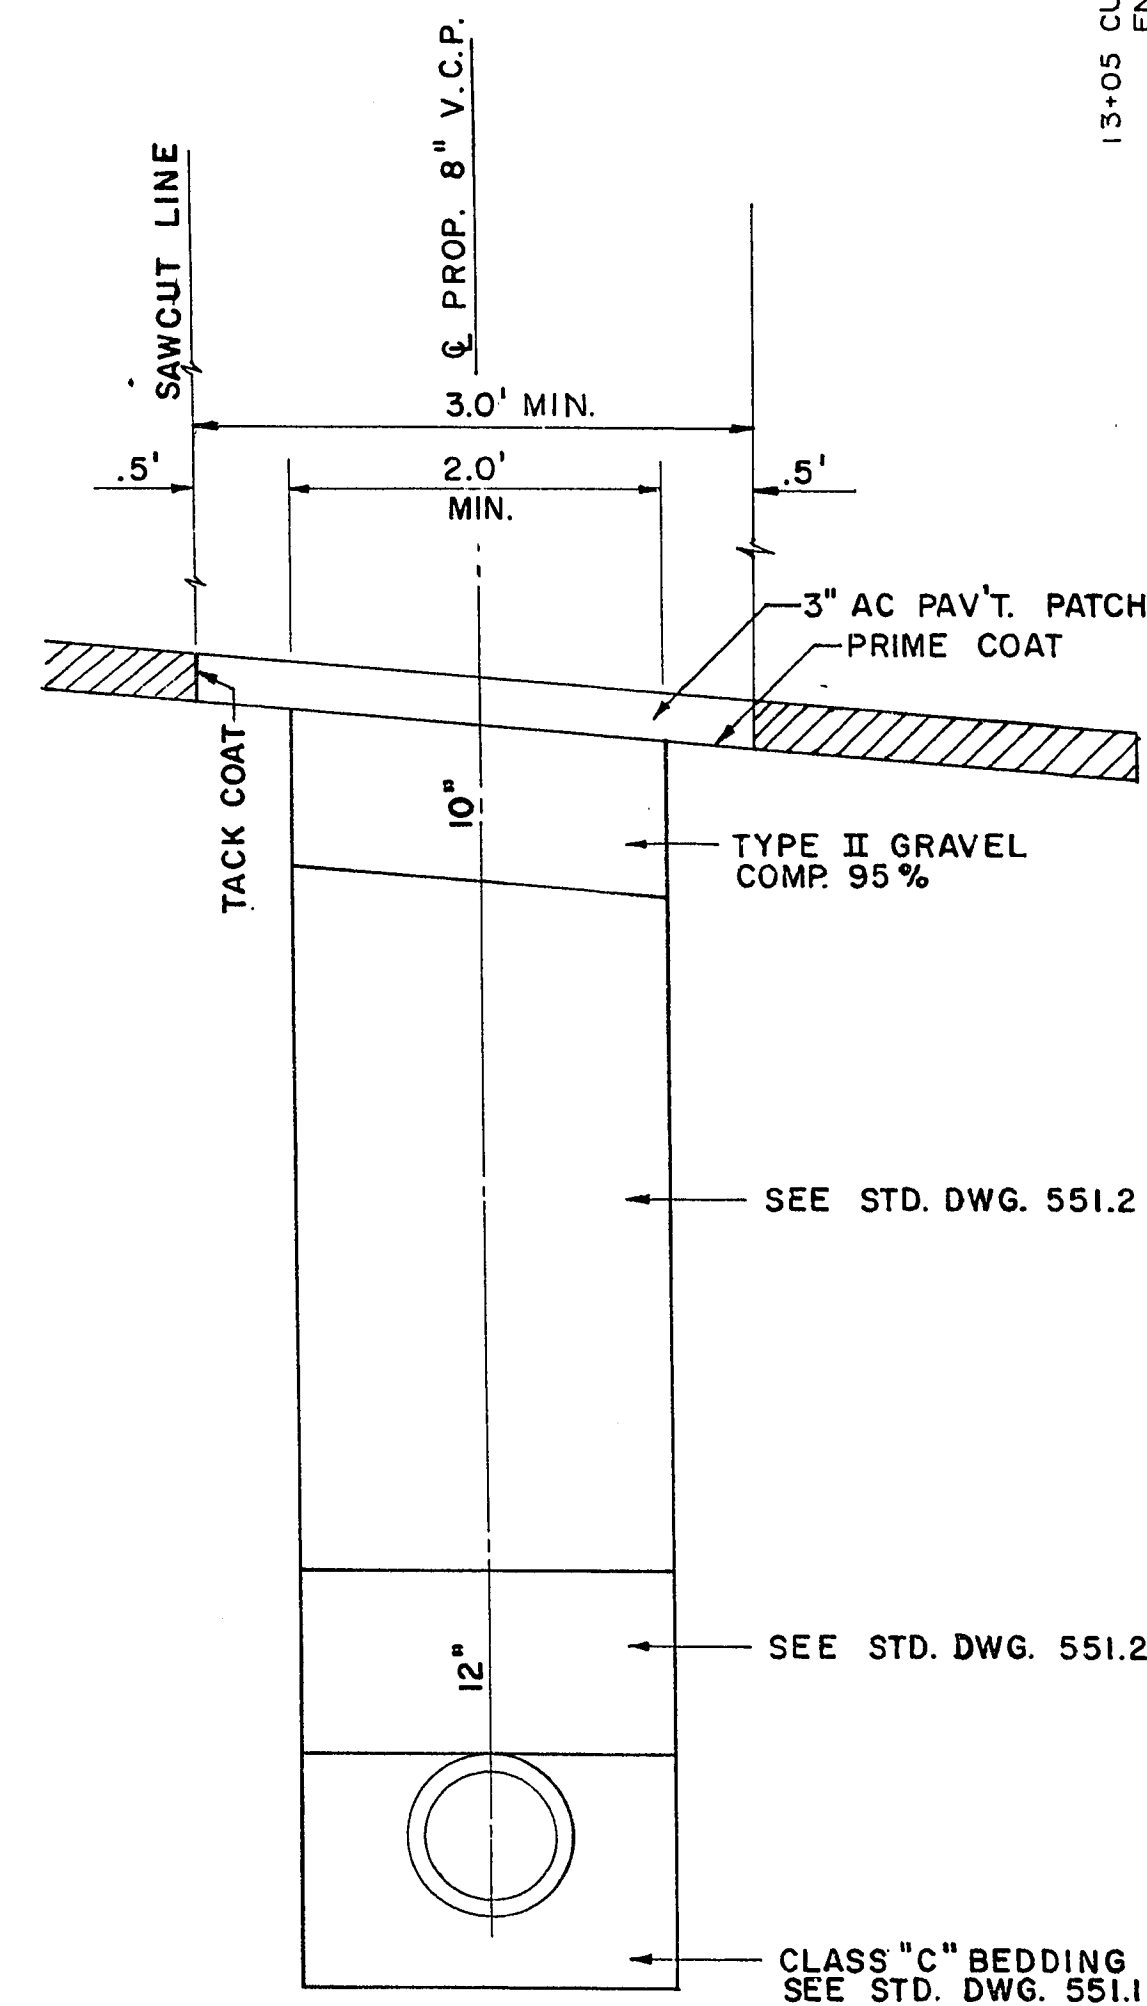


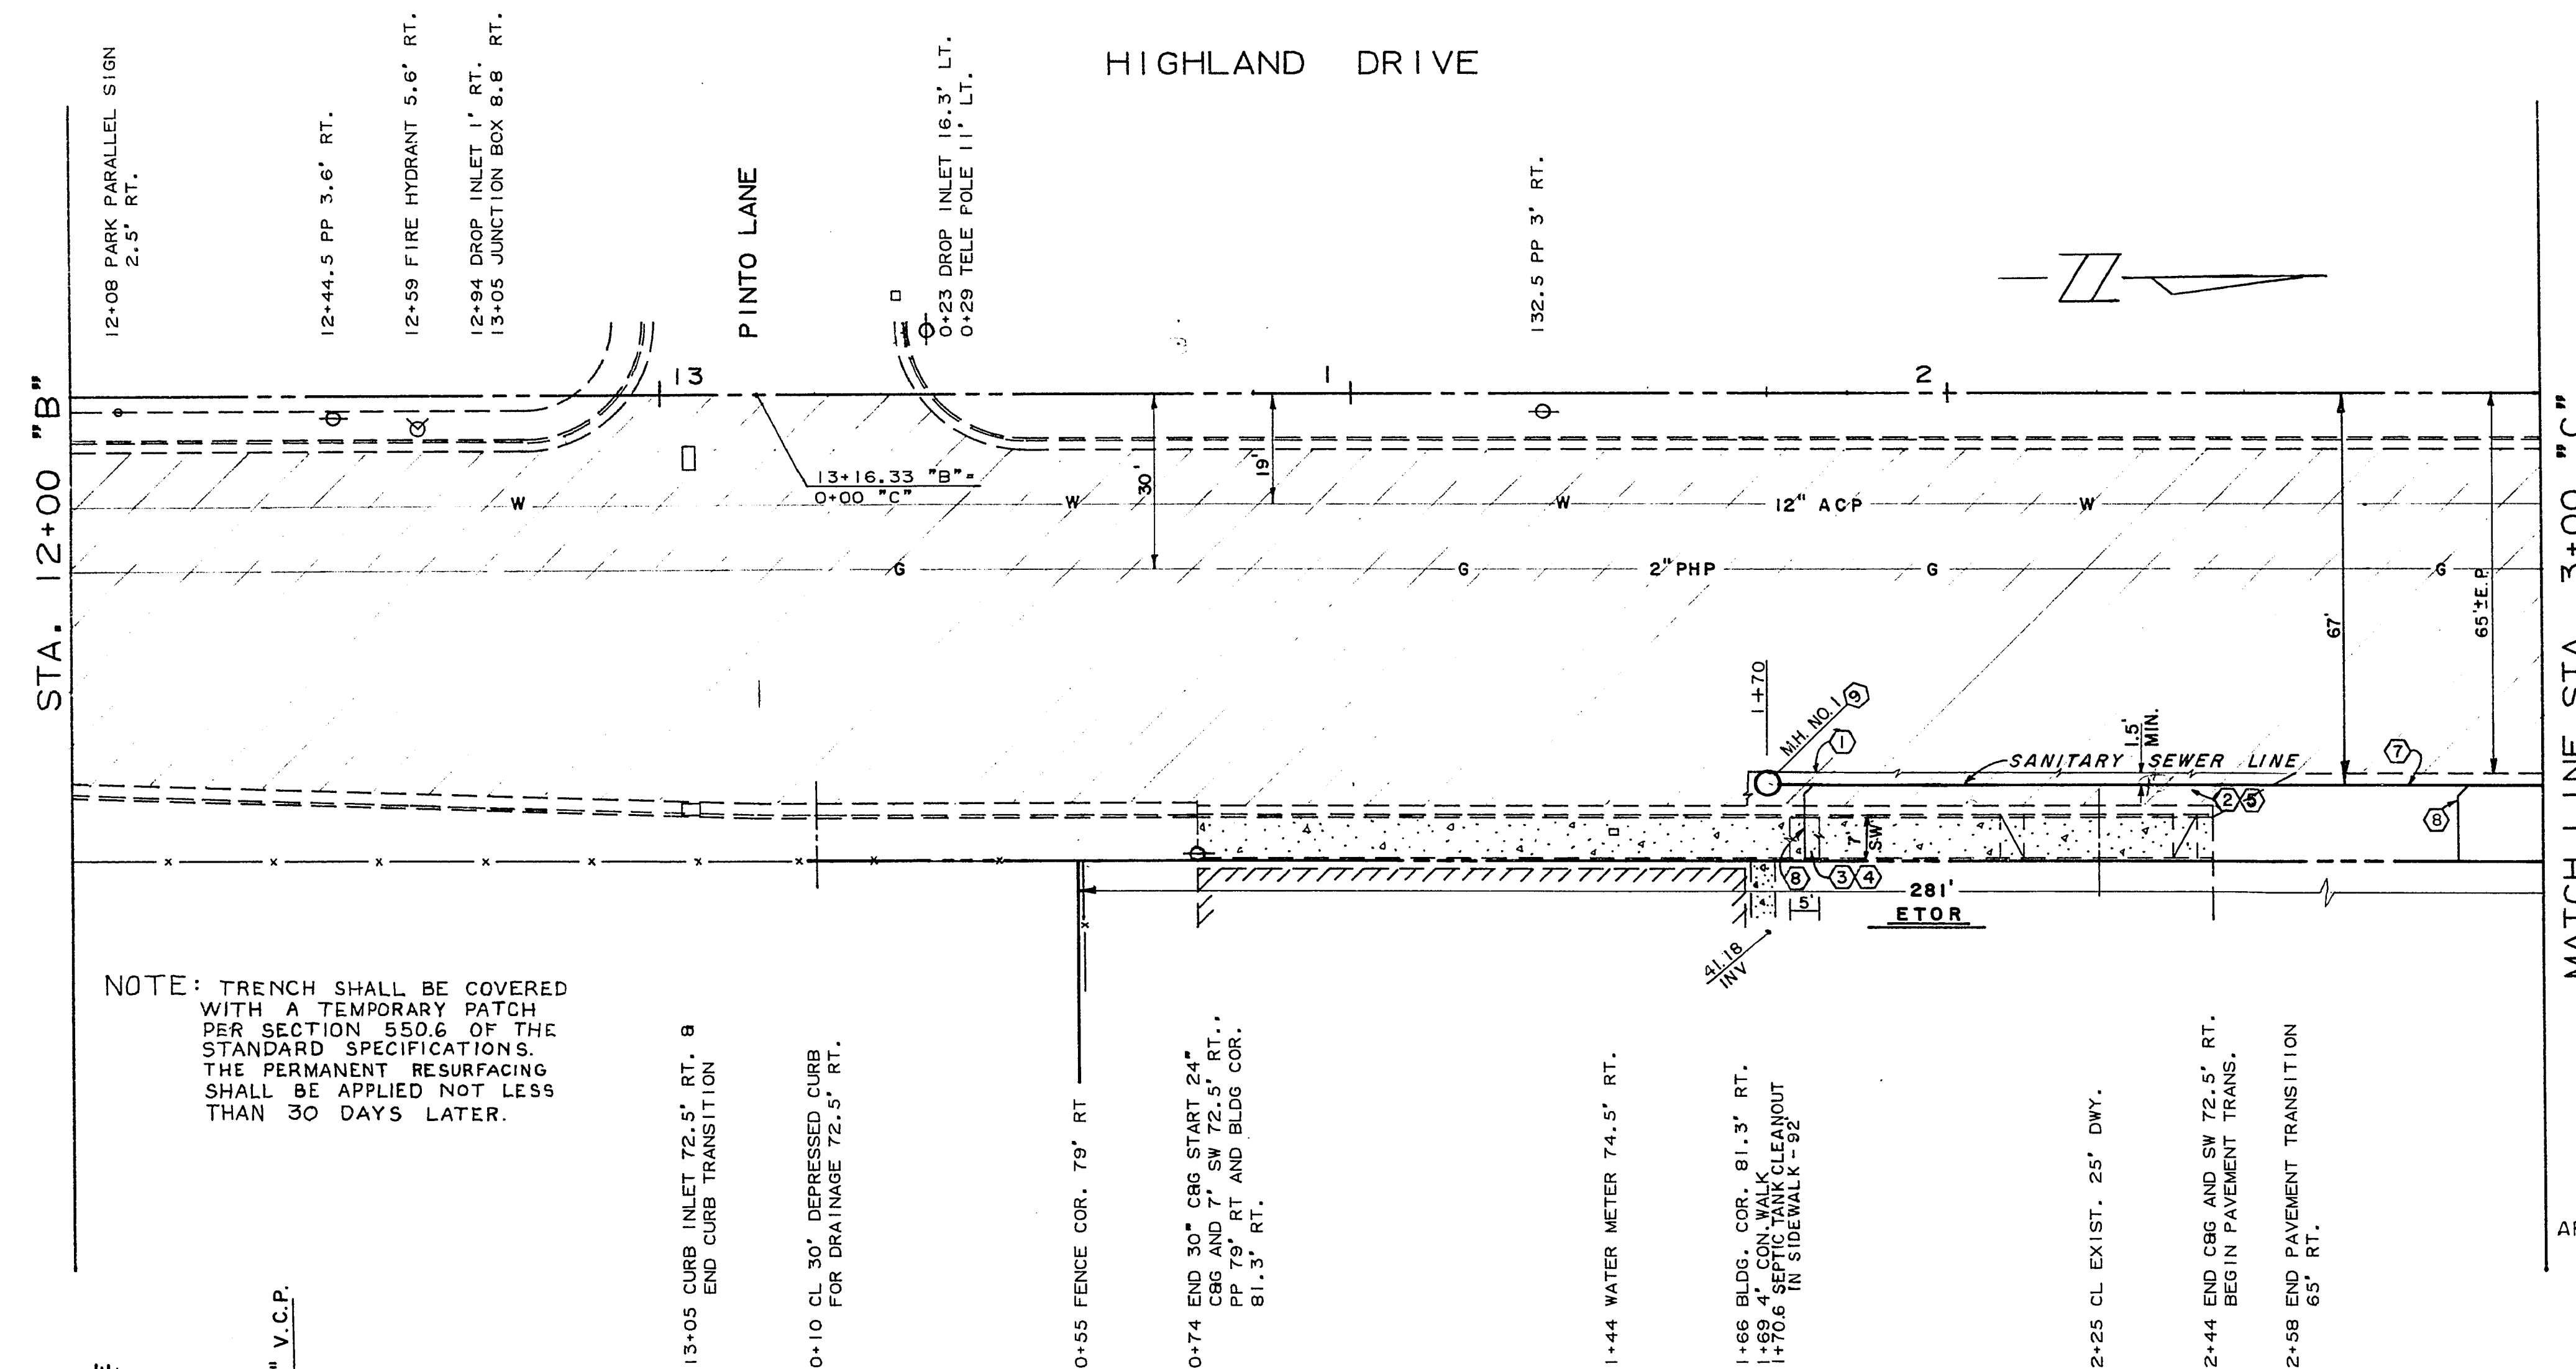

TYPICAL SECTION
SCALE - 1"=1'

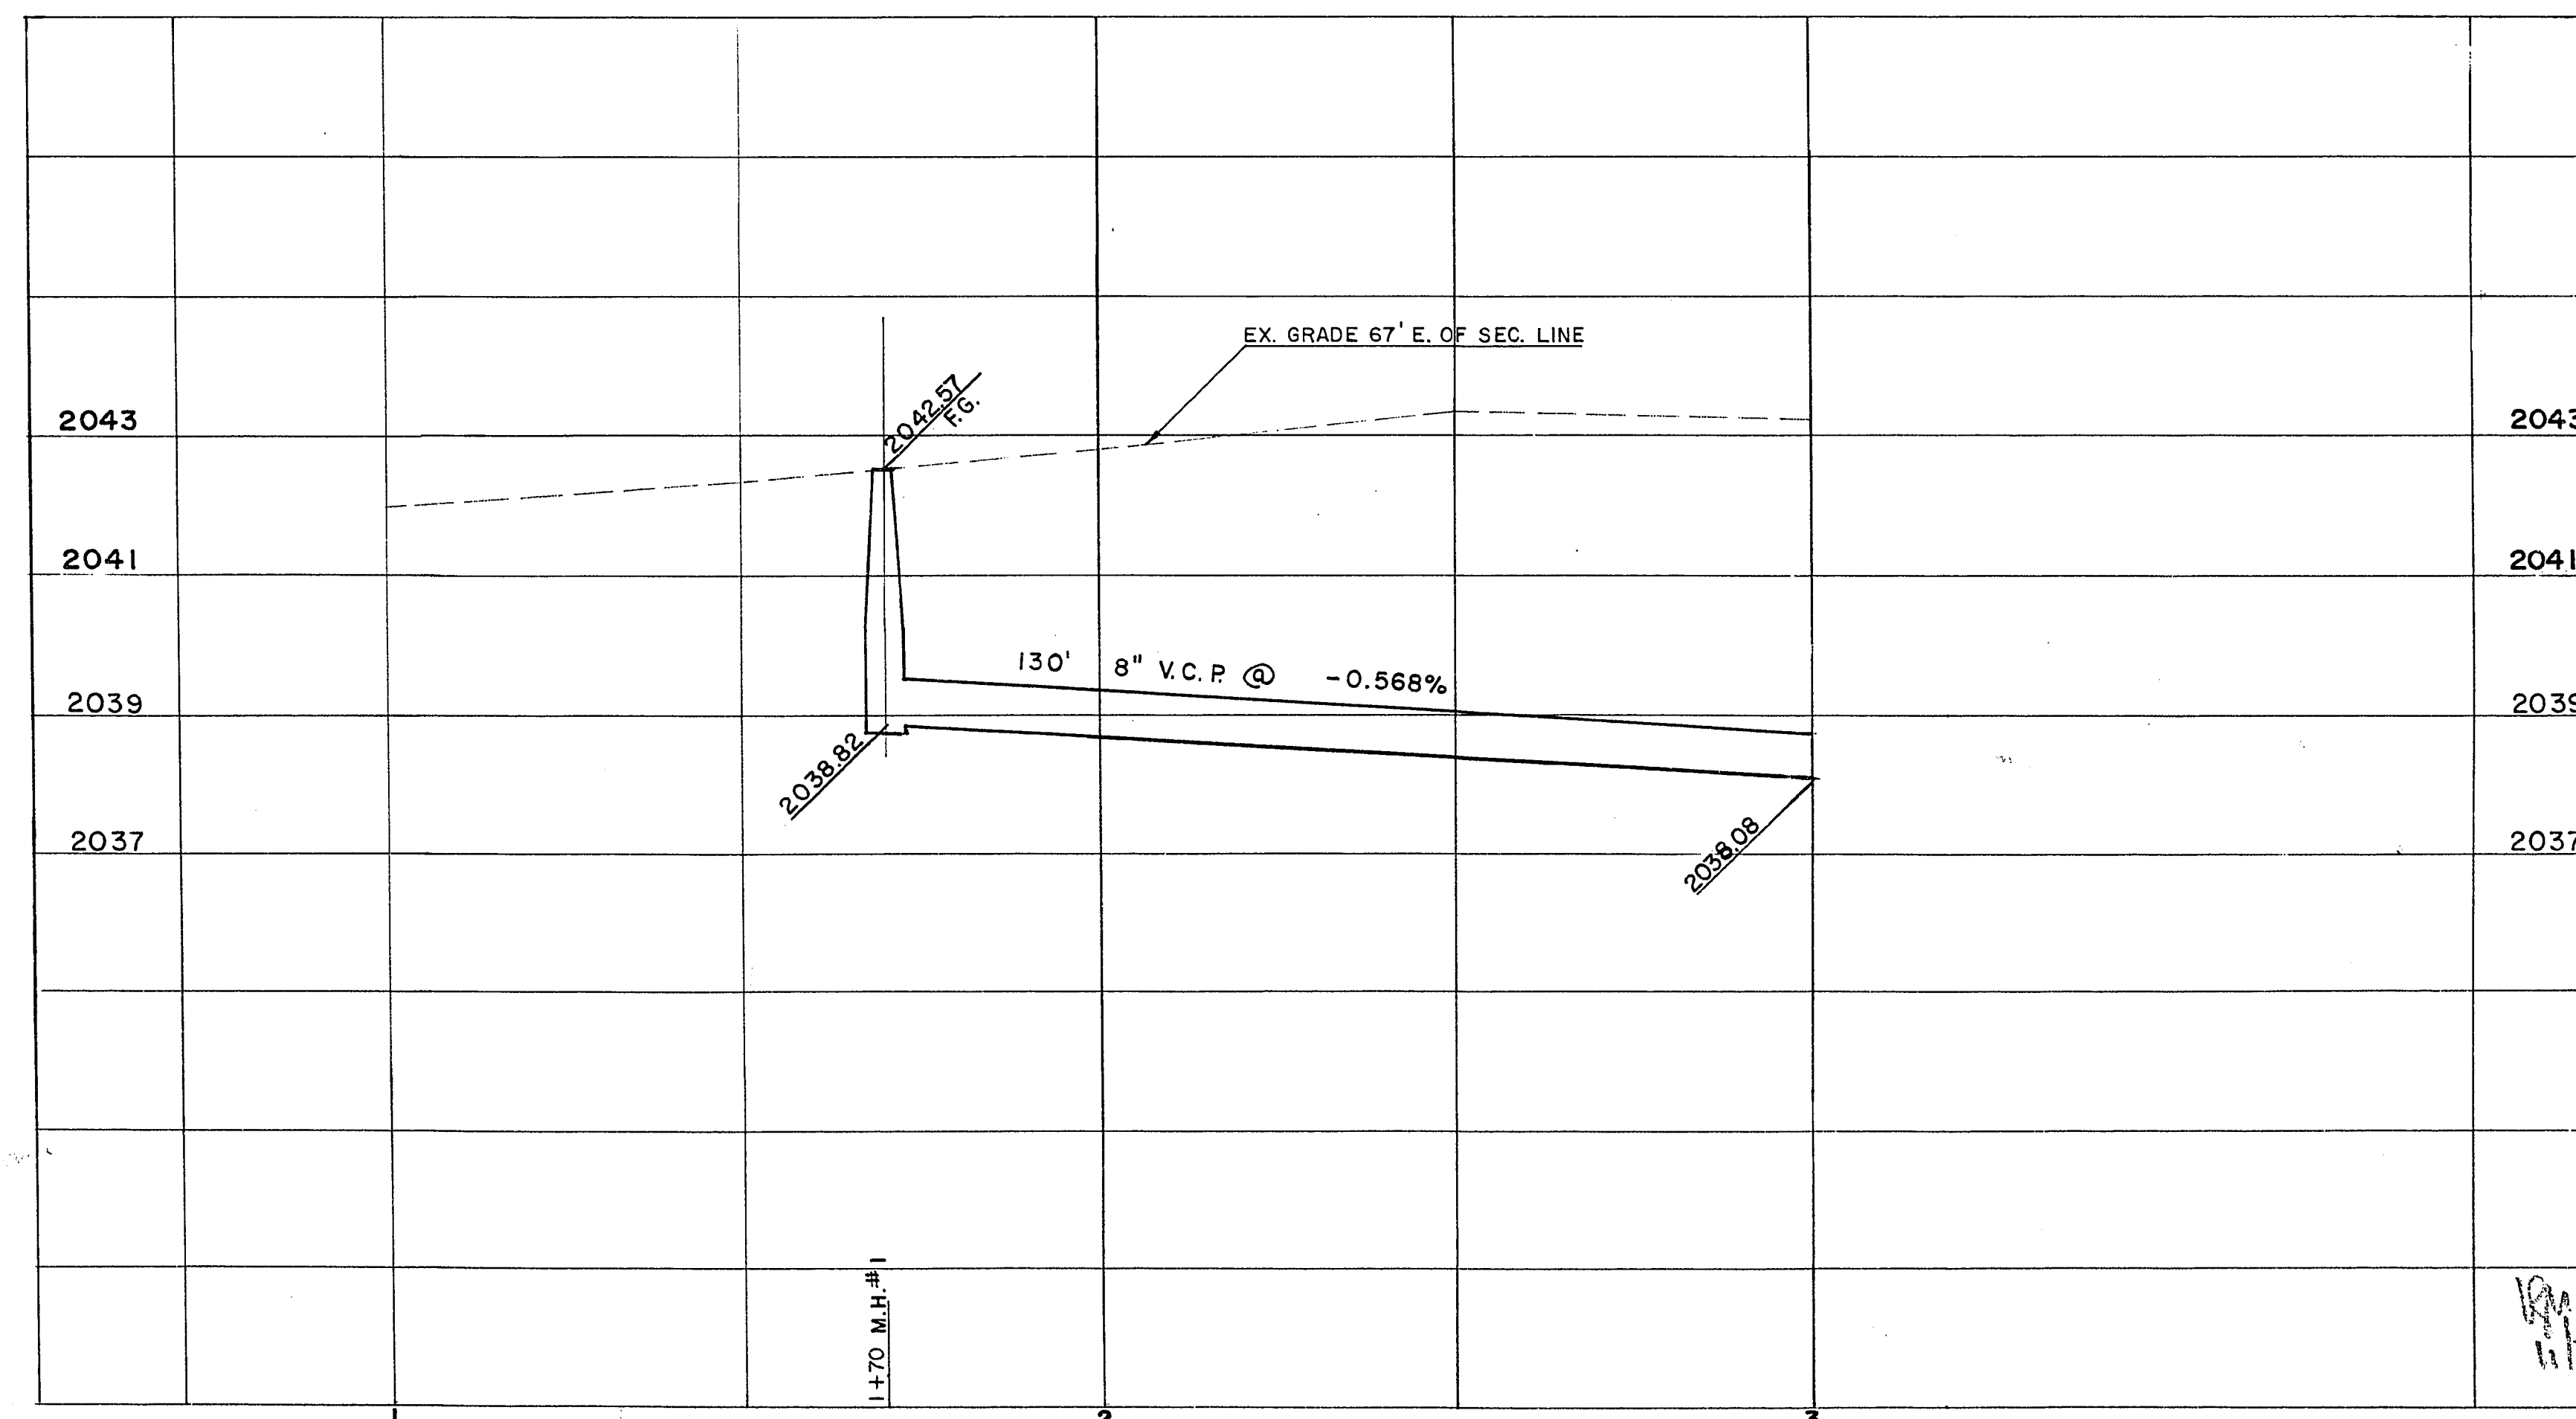

TOTAL APPROX. QUANTITIES OF JOB				
CONSTR. NO.	ITEM NO.	DESCRIPTION	QUANTITY	UNIT
1	201.1004	SAWCUT A.C. PAVEMENT	6639	LF
2	201.1002	REMOVE A.C. PAVEMENT	1177	SY
3	200.1100	SAWCUT CONCRETE PAVEMENT	70	LF
4	340.114	CONST. CONCRETE SIDEWALK	175	SF
5	334.006	CONST. PERMANENT A.C. PATCH (3")	1177	SY
7	123.208	INSTALL 8" V.C.P.	3531	LF
8	123.104	INSTALL 4" V.C.P. (LATERAL)	279	LF
9	512.104	CONST. 4' SANITARY SEWER MANHOLE	82	VF
10	123.274	INSTALL 8"x4" V.C. WYES	18	EA

CONSTRUCTION NOTES				
1	SAWCUT A.C. PAVEMENT			
2	REMOVE A.C. PAVEMENT			
3	SAWCUT CONCRETE PAVEMENT			
4	CONSTRUCT CONCRETE SIDEWALK			
5	CONSTRUCT PERMANENT A.C. PATCH PER DETAIL ON SHEET N2 I AND C.L.V. STANDARD DWG. N2 551.2			
7	INSTALL 8" V.C.P. PER DETAIL ON SHEET N2 I			
8	INSTALL 4" V.C.P. (LATERAL) PER C.L.V. STANDARD DWG. N2 512.5 & 512.6 EXACT LOCATION OF LATERALS TO BE DETERMINED IN FIELD.			
9	CONSTRUCT 4' SANITARY SEWER MANHOLE PER C.L.V. STANDARD DWG. N2 512			
10	INSTALL 4" V.C. WYES TO BE PAID FOR UNDER UNIT PRICE BID FOR 8" V.C.P.			

APPROVED BY: *P.C. Anten* 9-18-72
SANITATION ENGINEER

APPROX. QUANTITIES THIS SHEET				
CONSTR. NO.	ITEM NO.	DESCRIPTION	QUANTITY	UNIT
1	201.1004	SAWCUT A.C.	98	LF
2	201.1002	REMOVE A.C.	46	SY
3	200.1100	SAWCUT CONC.	14	LF
4	340.114	CONST. CONC. SIDEWALK	35	SF
5	334.006	CONST. PERM. A.C. PATCH - 3"	46	SY
7	123.208	8" V.C.P.	130	LF
8	123.104	4" V.C.P. LATERAL	26	LF
9	512.104	4' SANITARY SEWER MANHOLE	4	VF

CONTRACT
DRAWING
NOV 27 1972

NO.	DESCRIPTION	BY	DATE	APPROVAL
-----	-------------	----	------	----------

CITY OF LAS VEGAS NEVADA
DEPARTMENT OF PUBLIC WORKS
SERVICES DIVISION

HIGHLAND DRIVE SEWER &
ALTA DRIVE TO STATEHOOD ST.

W.O. NO. 4079	E.BK. NO. 71-1X	DATE	DRAWING NO.
SC. (H) 1"=20'	SC. (V) 1"=2'		S.I.D. 407-9
DES. W.L. JAUBERT	JSH.	AUG. 72	FILE NO.
DR. CALCOMP 618			307-V449
APPROVED BY DIRECTOR OF PUBLIC WORKS			SHEET 1 OF 9