

PLAN  
 SURVEYED  
 CHECKED  
 DATE  
 NO.

PROFILE  
 SURVEYED  
 CHECKED  
 DATE  
 NO.

**MATERIALS LIST**

- 3 each — Manholes
- 640 lin. ft. — 8" VCP Sewer Pipe

HORIZONTAL SCALE 1" = 20.00'  
 VERTICAL SCALE 1" = 5.00'


**BENCH MARK**

C.L.V. Bench # 1616BZP, Elevation  
 2215.302 Southeast Corner Oakley Blvd.  
 & Decatur Blvd.

**APPROVALS**

*V.B. [Signature]* 6/12/74  
 City Engineer Date  
 Karsten T. Bronken PE 6-12-74  
 City Sanitation Engineer Date

KARSTEN T. BRONKEN  
 CONSULTING ENGINEERS

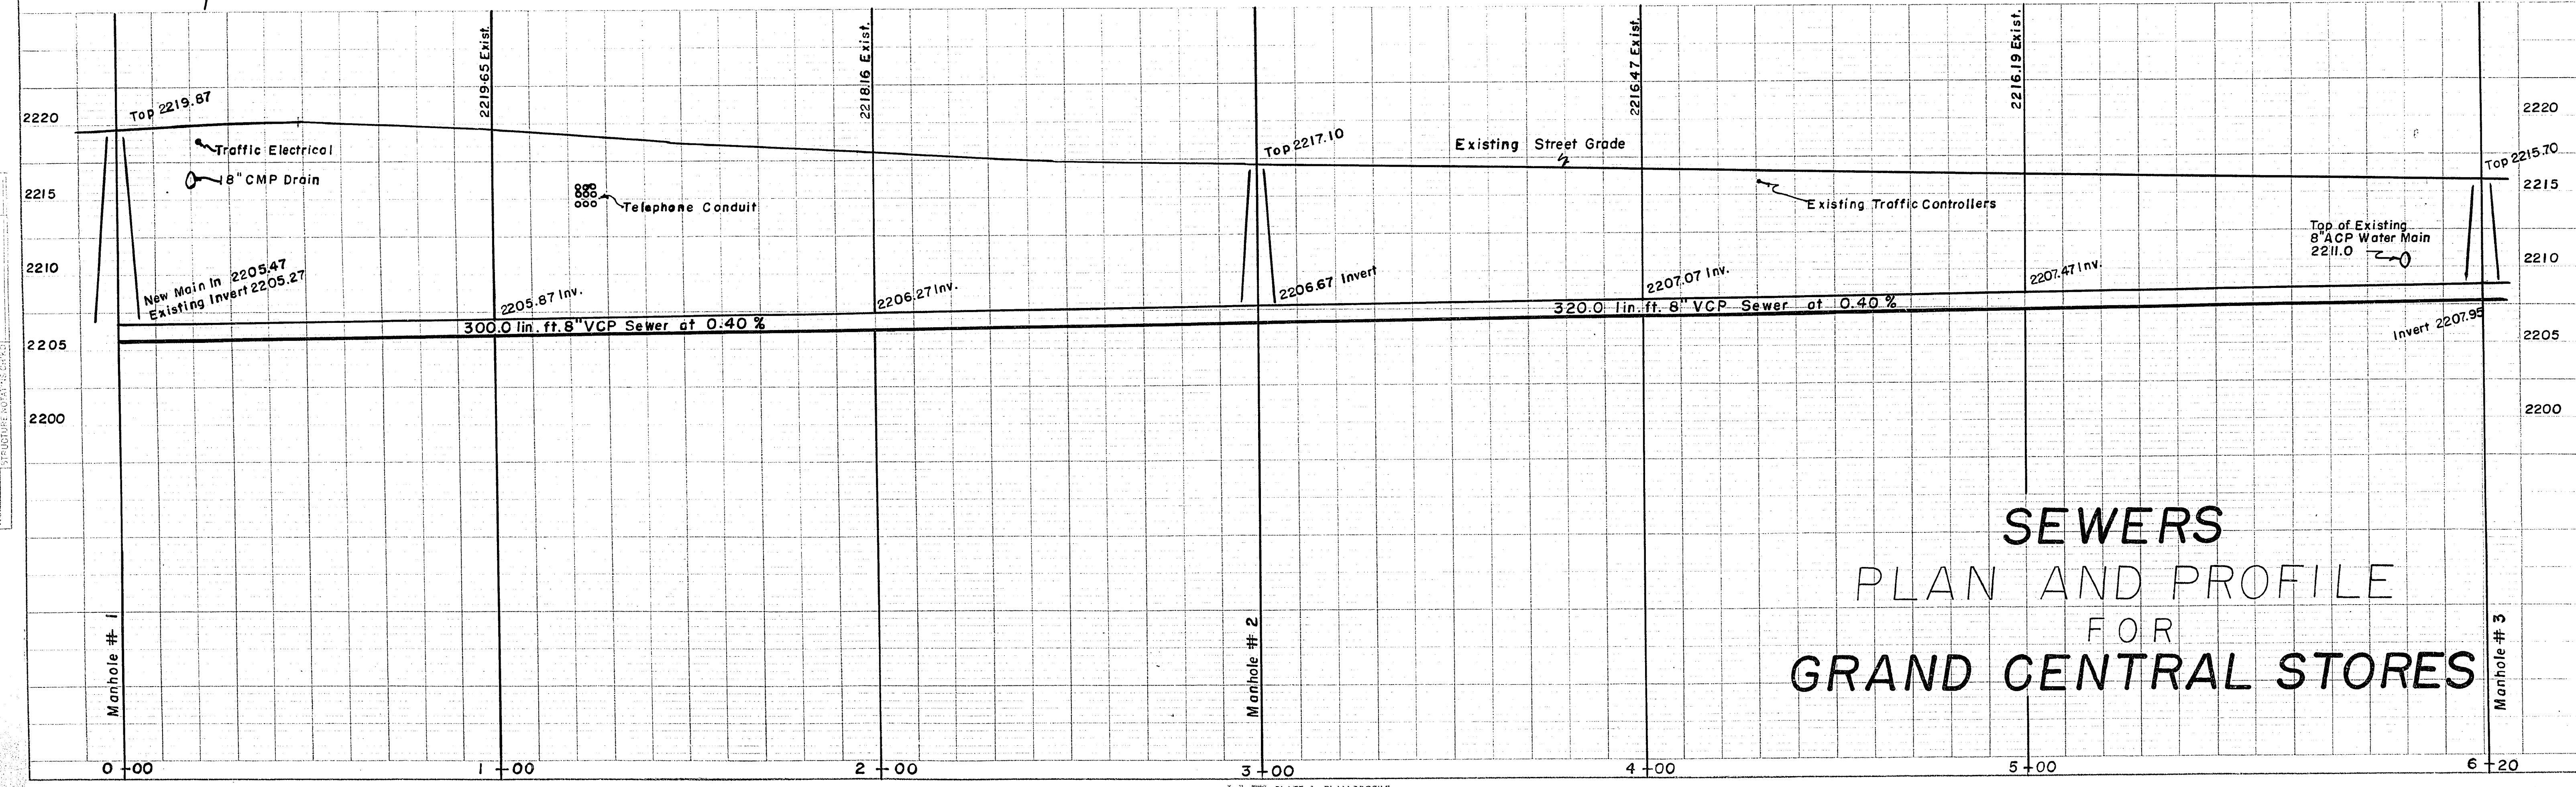

307-V+69A