


PROPERTY HOLDINGS CORPORATION
CITY OF LAS VEGAS

CONSULTING ENGINEERS • PLANNERS • LAND SURVEYORS
2727 SOUTH RAINBOW BOULEVARD
LAS VEGAS, NEVADA 89102-5148 PHONE (702) 873-7550 FAX (702) 362-2597

nevada

REVISION
REV. DATE BY

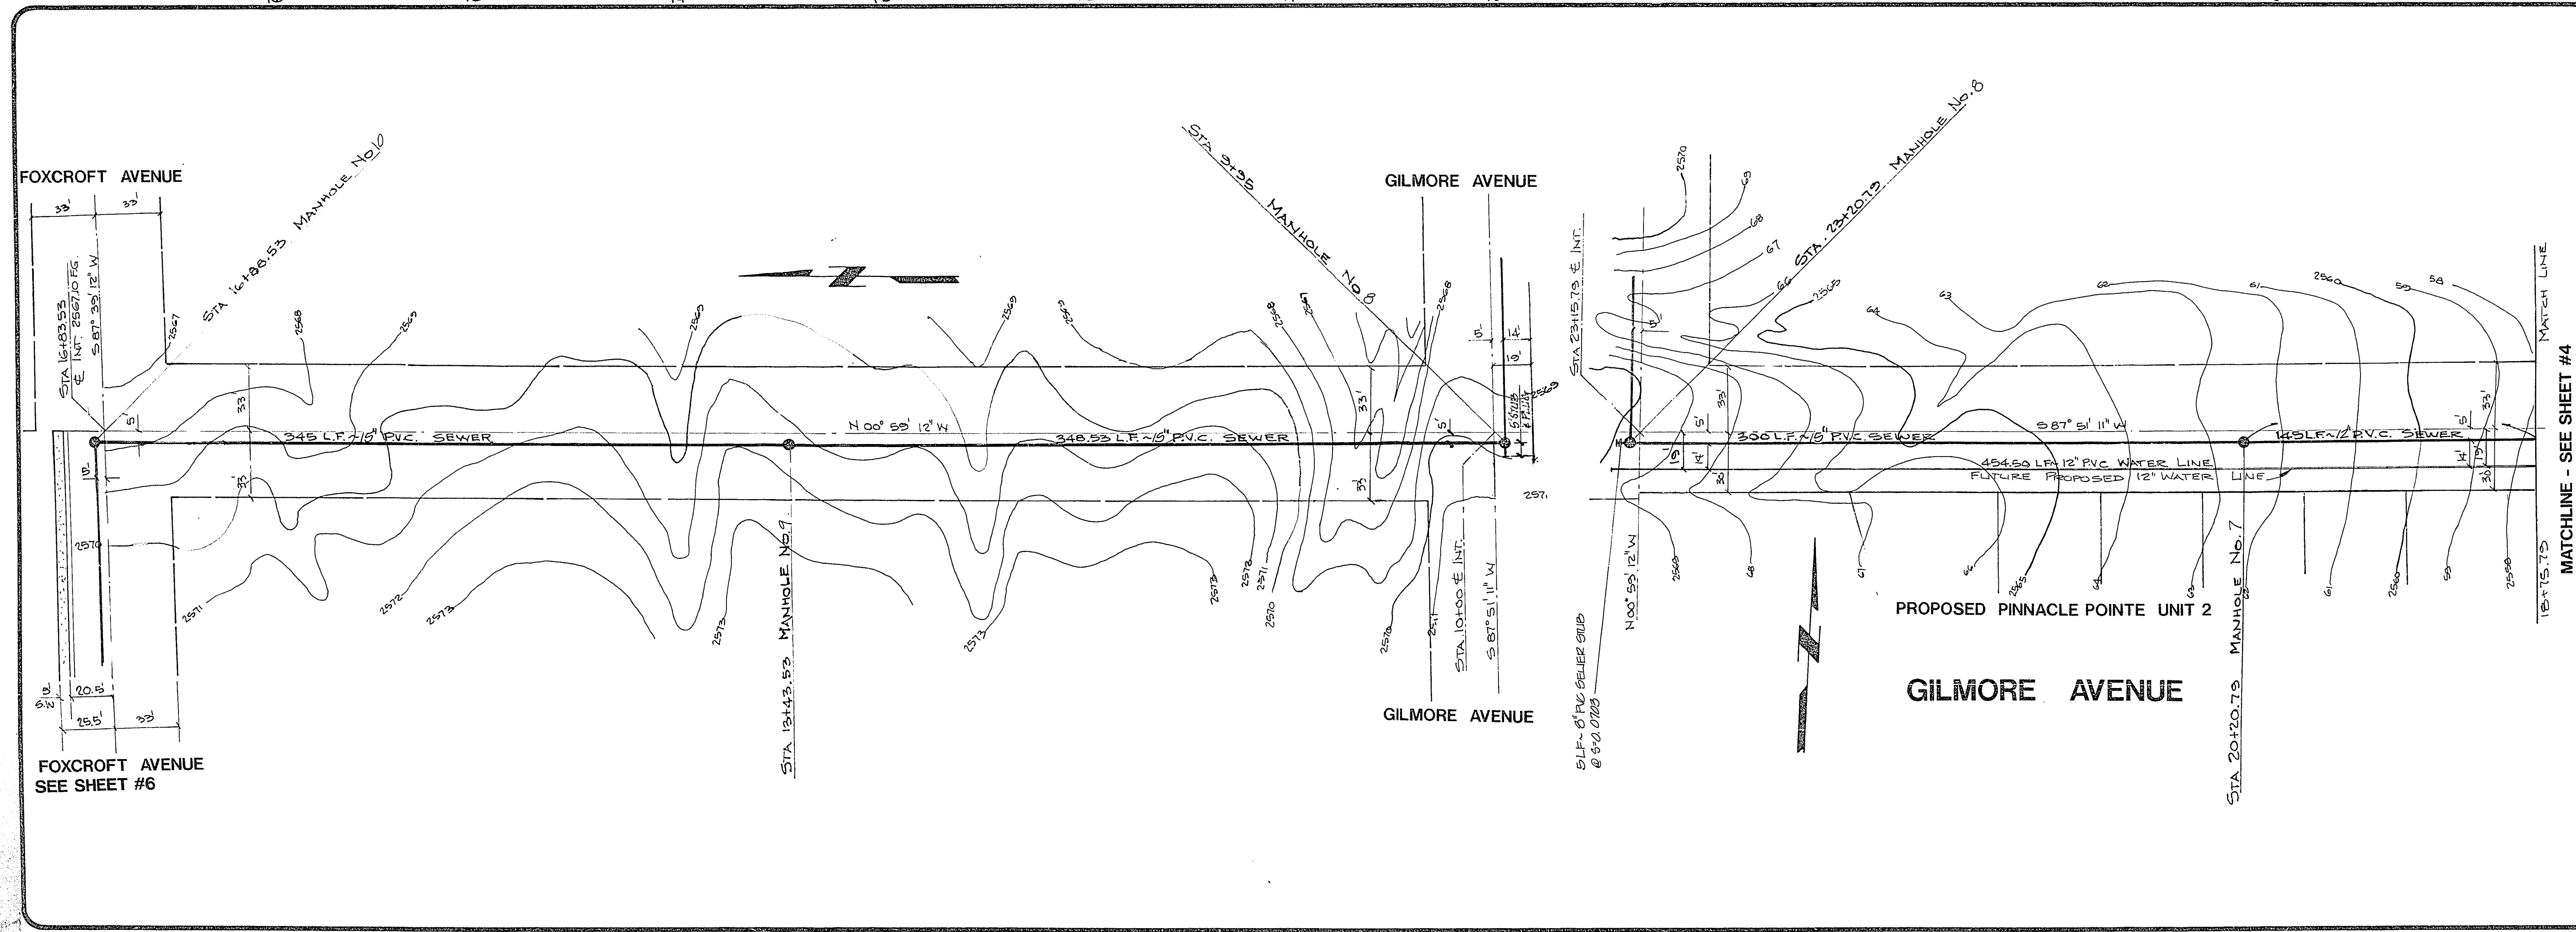

SEWER PLAN & PROFILE
GILMORE AVE. & EASEMENT

PROJECT
FT. APACHE, GILMORE, ALEXANDER
SEWER MAIN EXTENSION & OVERSIZE

SEAL
PROFESSIONAL ENGINEER STATE OF NEVADA
KENNETH H. NICHOLSON
CIVIL
No. 10539
12-12-94

WD NO. 4619
BY KFN EEB
DATE NOV., 1994
SCALE HORIZ. 1"=40'
VERT. 1"=4'
SHEET 5 OF 9 SHEETS

307-V736