


APPROVALS \_\_\_\_\_ DATE \_\_\_\_\_  
 Supt. Sanitation R. G. Anton 5-2-62  
 City Engineer P. P. Hauer

**SEWER DESIGN**  
 JACK K. LEAVITT  
 REGISTERED PROF. ENGR. RLS 807  
 FAIRACRES TRACT UNIT NO. 1

Designed Jack K. Leavitt RE. 704 Date 4-5-62  
 Checked \_\_\_\_\_ RE. \_\_\_\_\_ Date \_\_\_\_\_

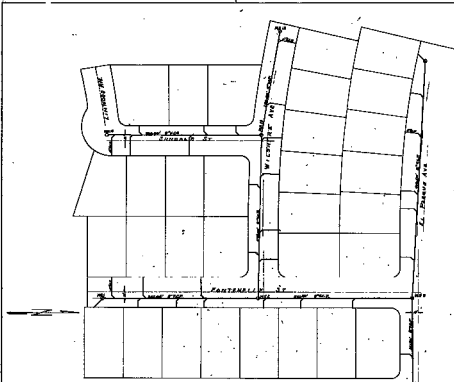

ARVILLE OR

APPROVED BY \_\_\_\_\_  
 DATE \_\_\_\_\_  
 COUNTY \_\_\_\_\_  
 CITY \_\_\_\_\_

SEWER CENTER  
 AREA 1, LEGITY  
 DISTRICT FROM 1948 TO 1957  
 CHANGES FROM 1957 TO 1961  
 DRAWN BY \_\_\_\_\_  
 SCALE \_\_\_\_\_