
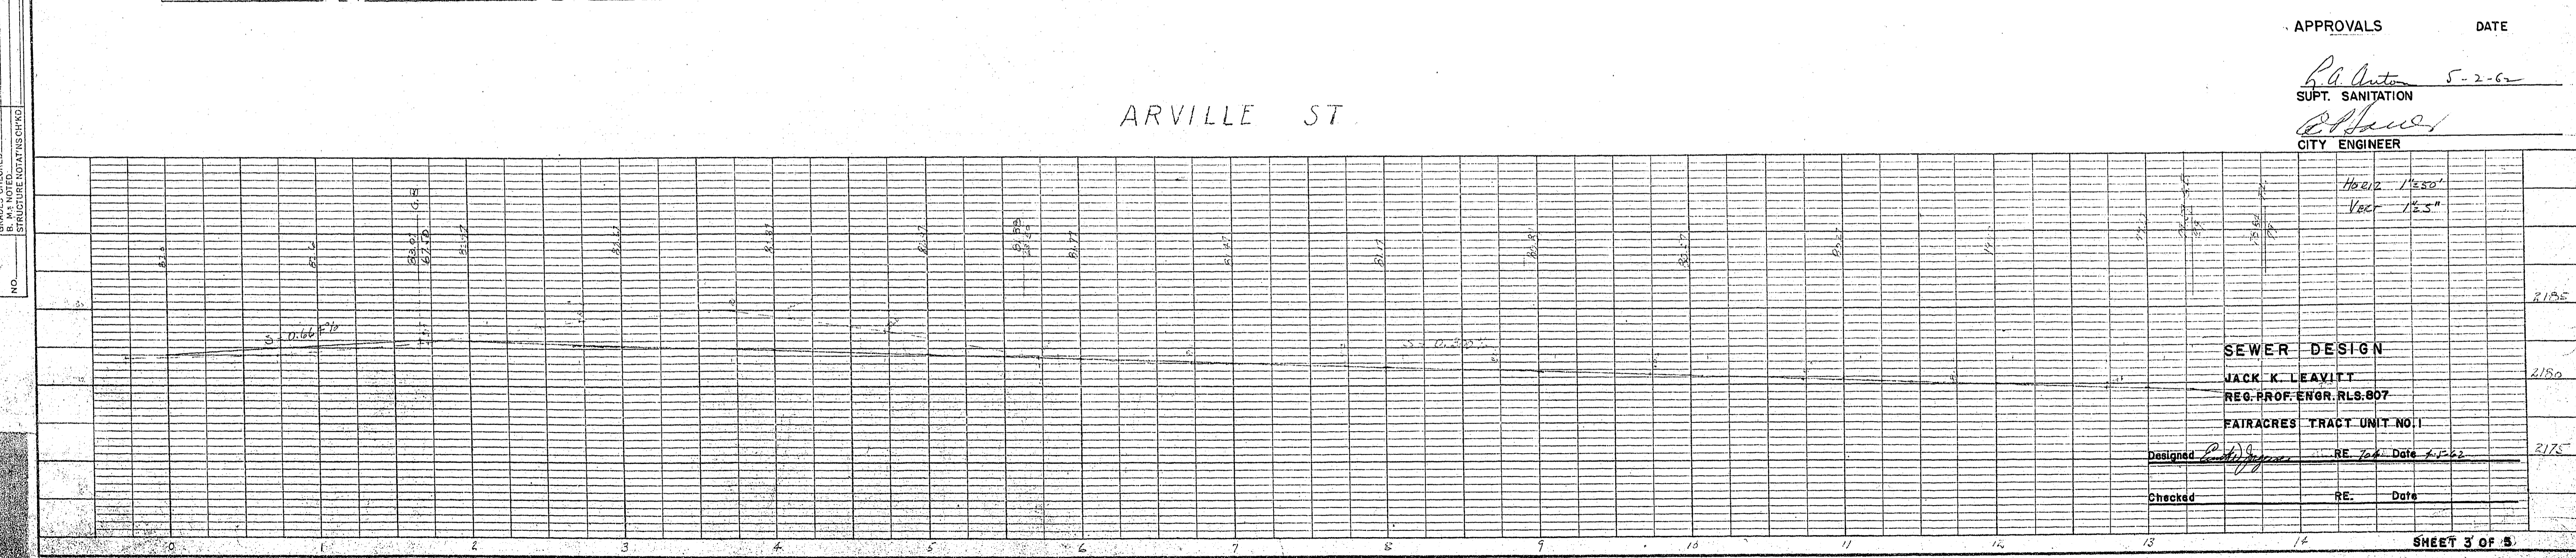
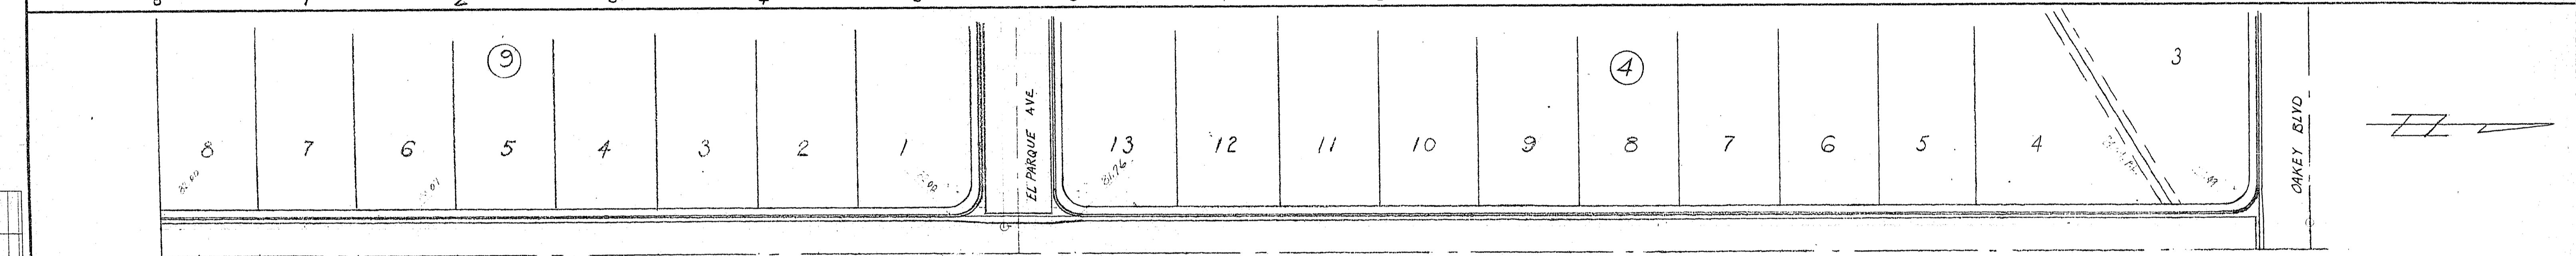
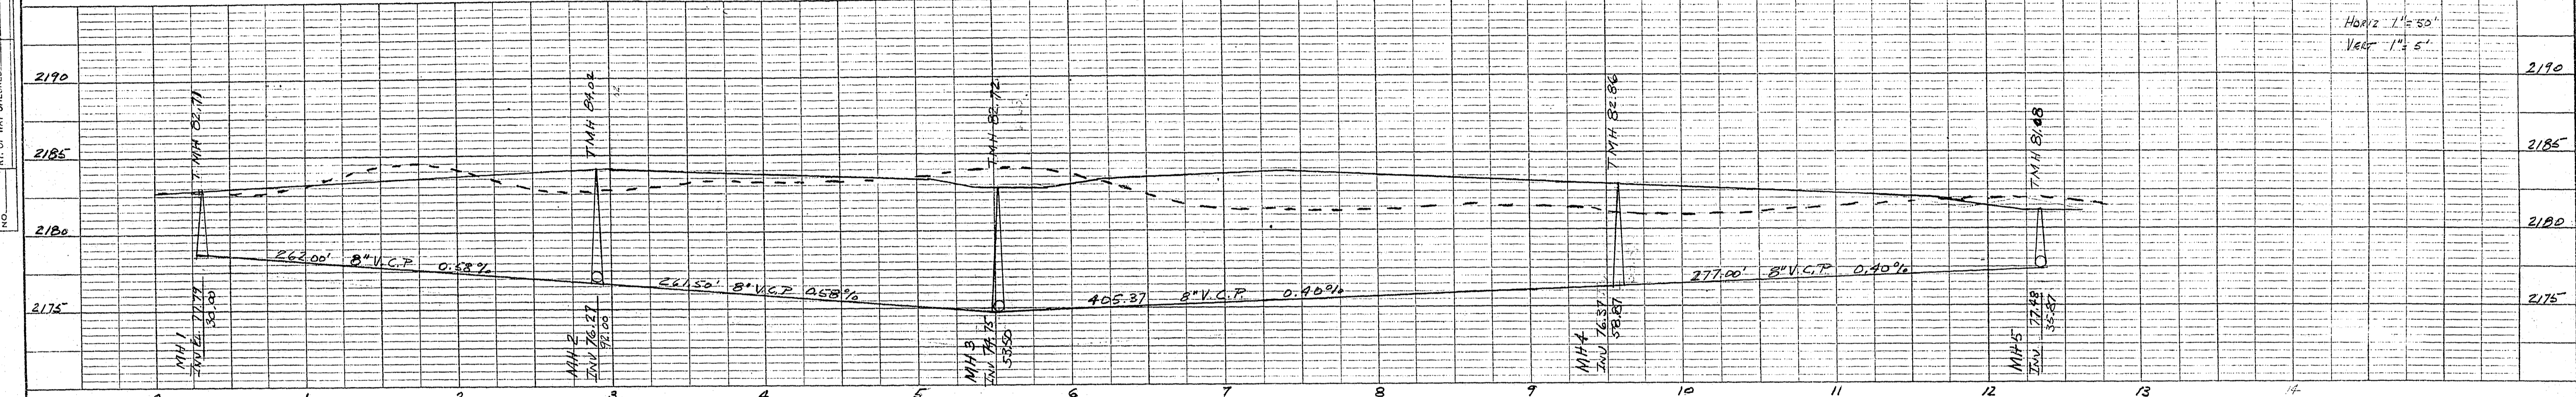


PLAN
 SURVEYED, PLOTTED, CHECKED, REVISIONS CHECKED, DATE, BY, NO.

PROFILE
 SURVEYED, PLOTTED, CHECKED, REVISIONS CHECKED, DATE, BY, NO.

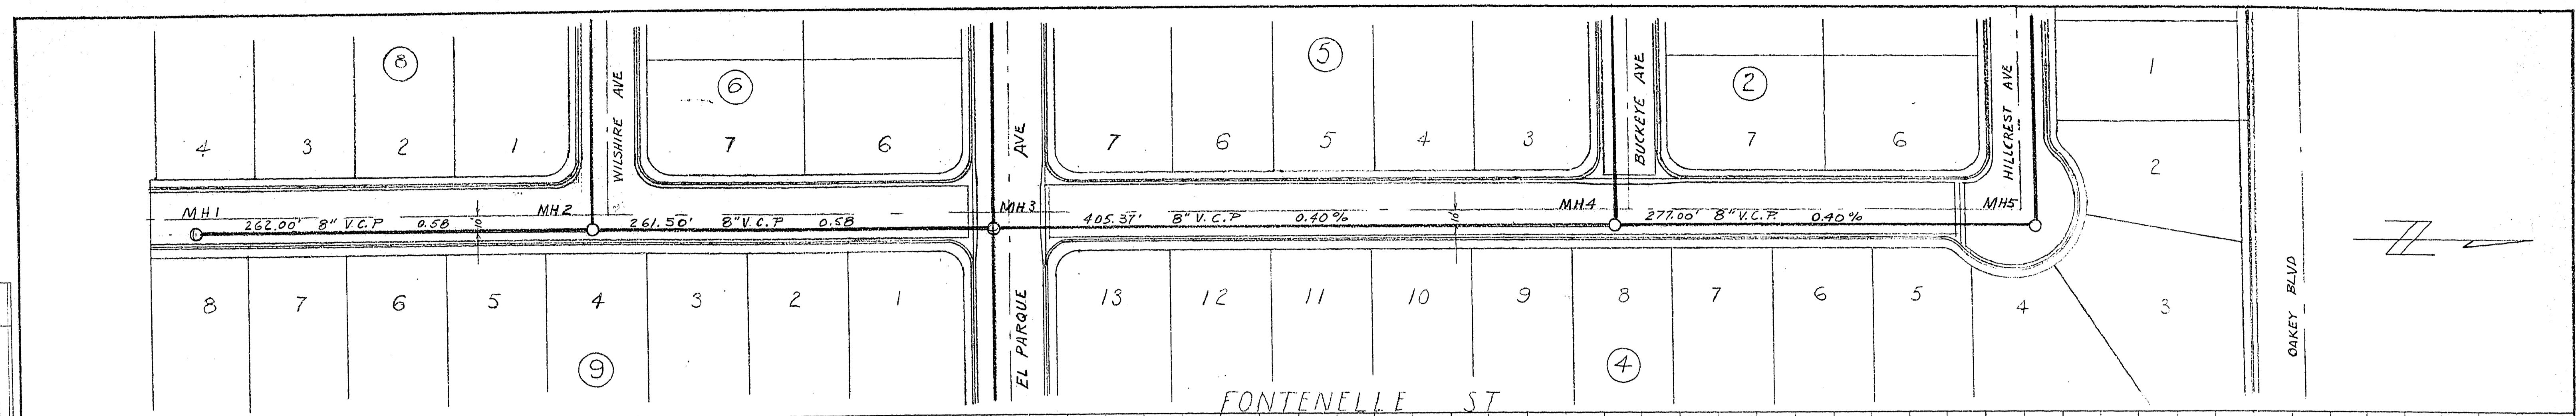

APPROVALS DATE
 Supt. Sanitation
 City Engineer

SEWER DESIGN
 JACK K. LEVITT
 REG. PROF. ENGR. RLS. 807
 FAIRACRES TRACT UNIT NO. 1

3074-1265-11
 (1205)