
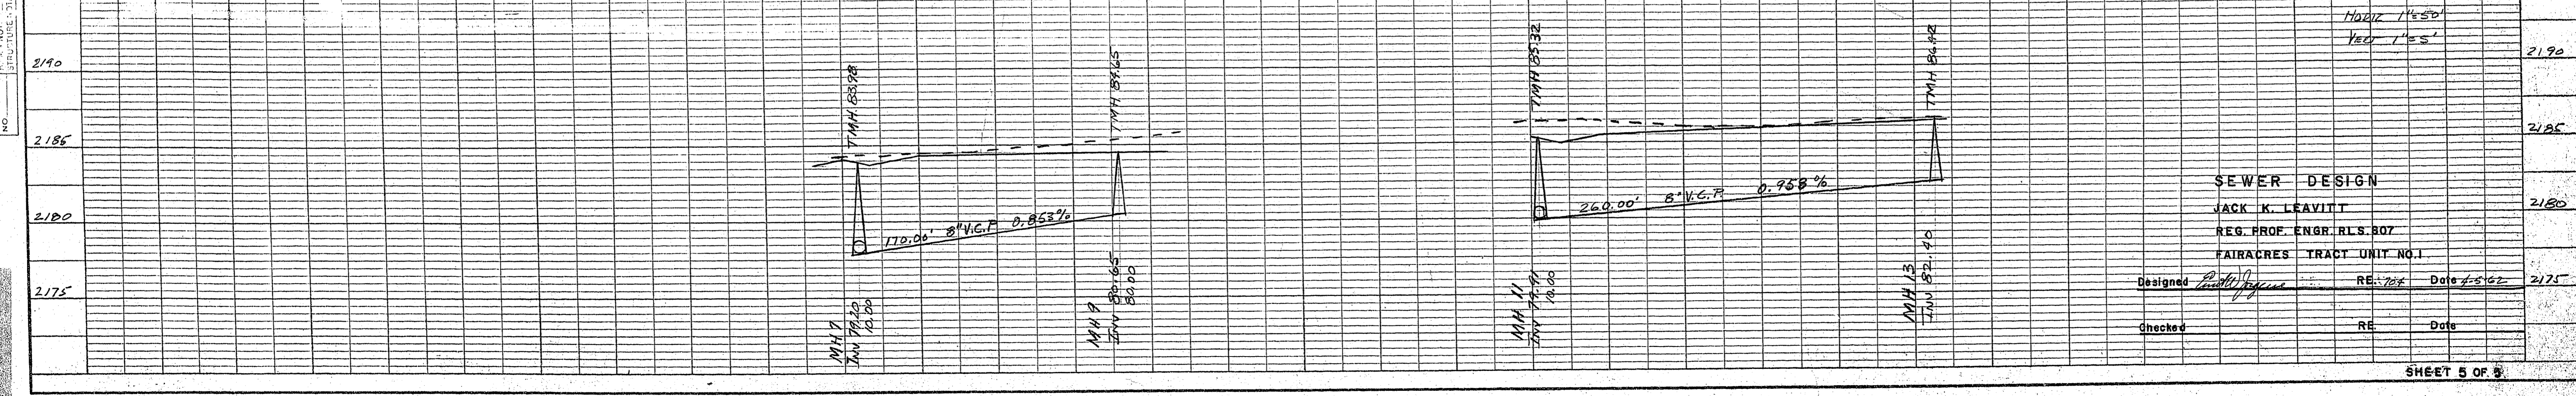
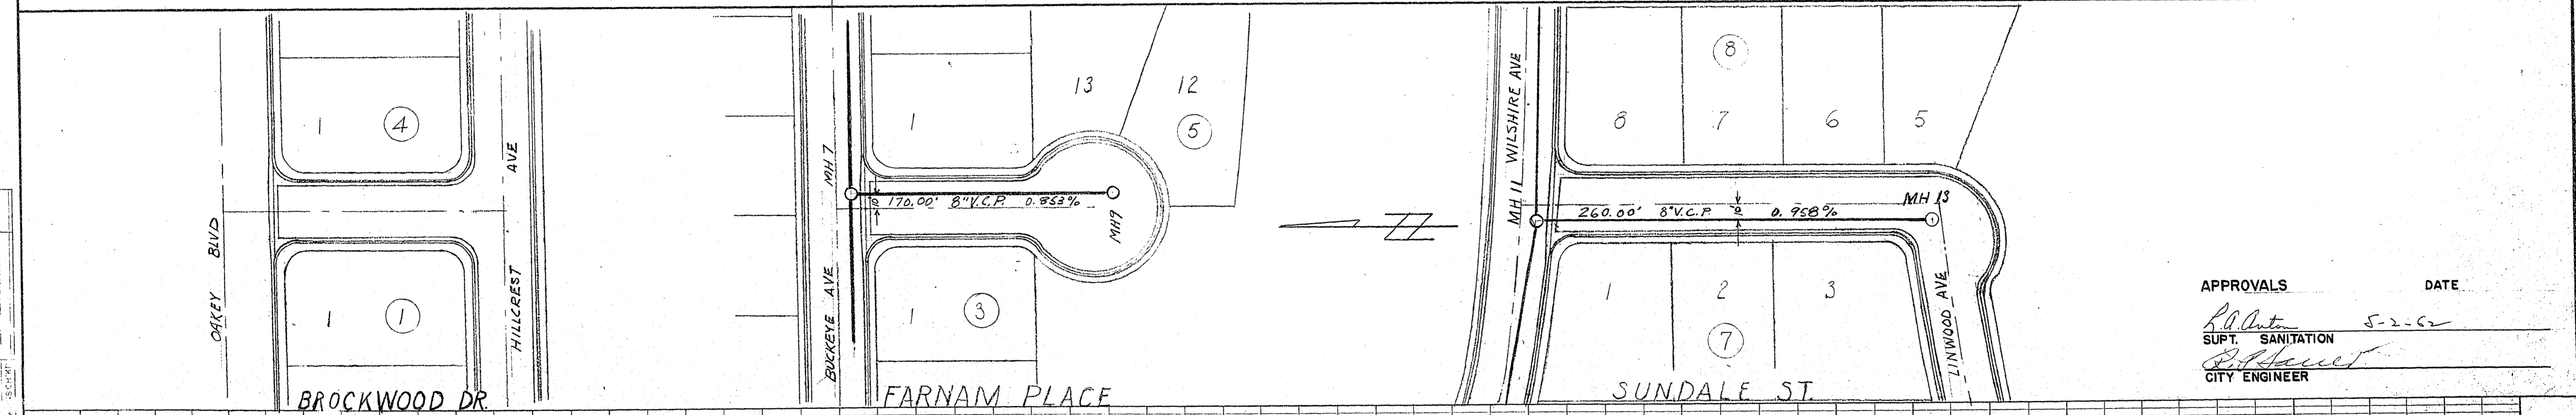
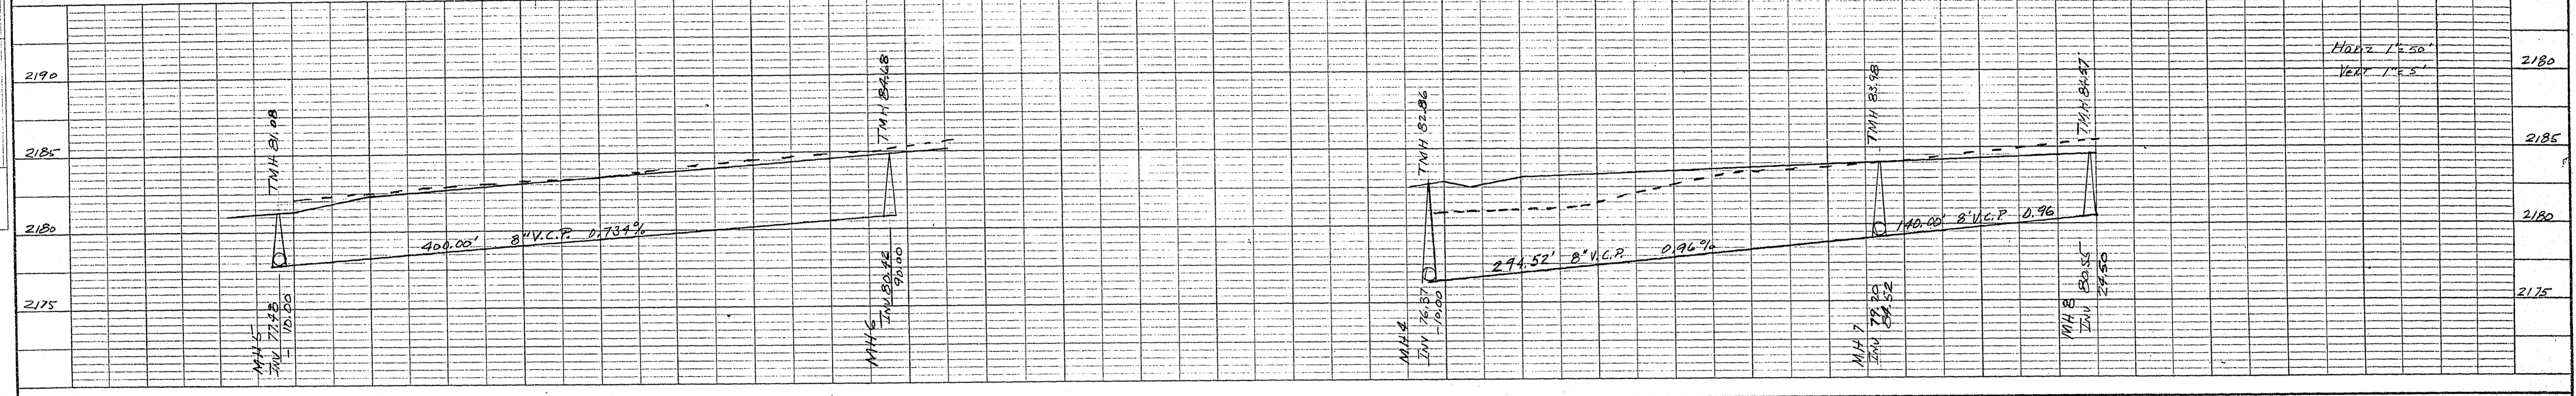


10-7-22

PLAN  
 SUBJECT: [ ]  
 DATE: [ ]  
 BY: [ ]  
 CHECKED: [ ]  
 NO. [ ]

PROFILE  
 SUBJECT: [ ]  
 DATE: [ ]  
 BY: [ ]  
 CHECKED: [ ]  
 NO. [ ]

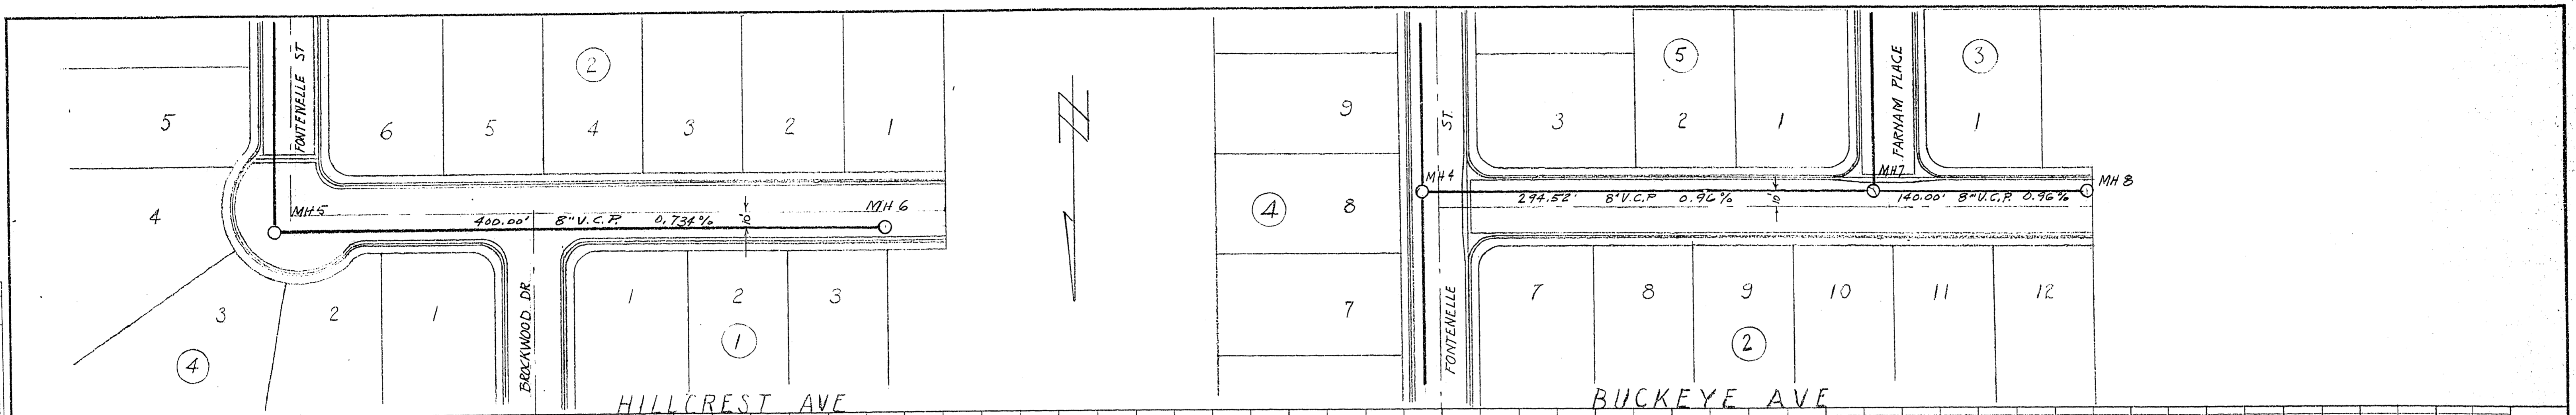

APPROVALS  
 DATE: 5-2-62  
 Supt. Sanitation: [Signature]  
 City Engineer: [Signature]

SEWER DESIGN  
 JACK K. LEAVITT  
 REG. PROF. ENGR. R.L.S. 807  
 FAIRACRES TRACT UNIT NO. 1  
 Designed: [Signature] RE: 788 Date: 4-3-62  
 Checked: [ ] RE: [ ] Date: [ ]

307V-1365