



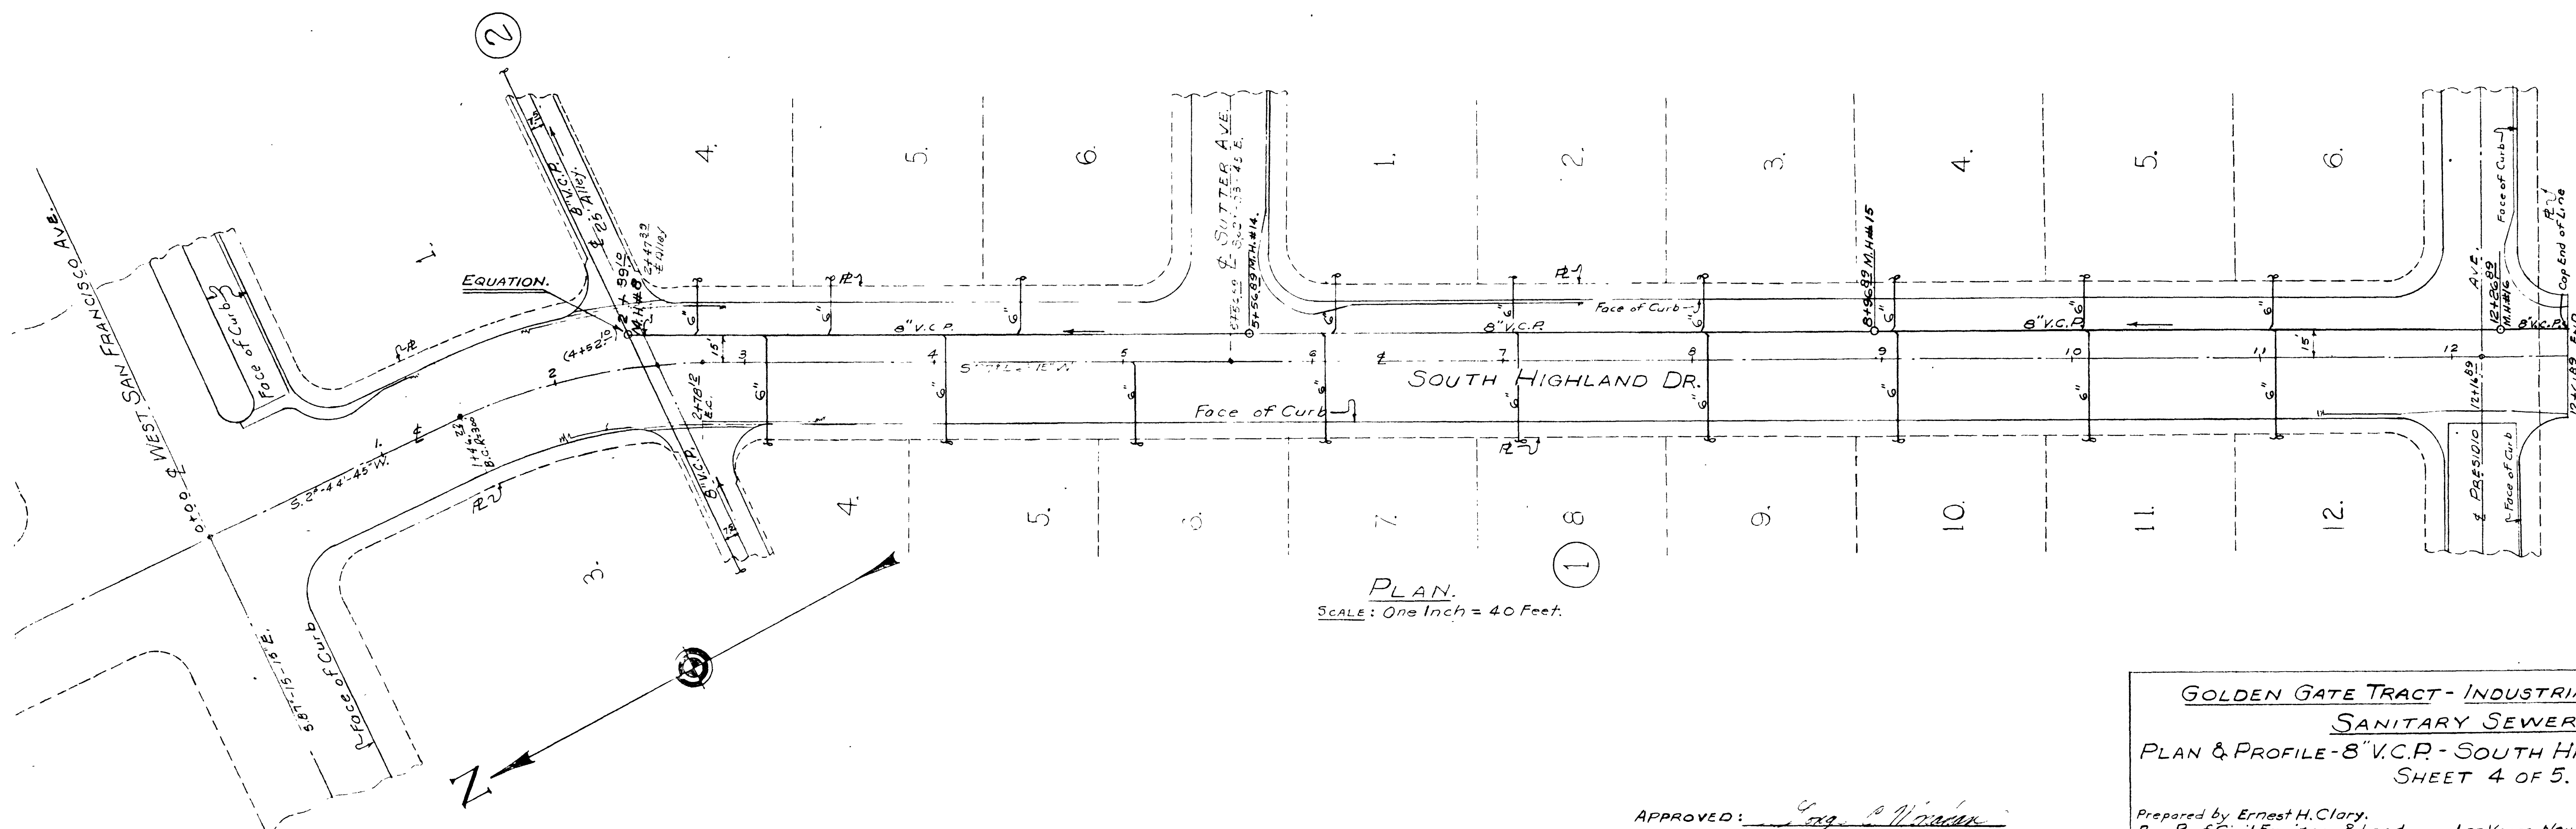


APPROVED: George C. Monahan
 GEORGE C. MONAHAN,
 CLARK COUNTY ENGINEER.
 DATE: AUGUST 23, 1955.

GOLDEN GATE TRACT - INDUSTRIAL SUBDIVISION.
 SANITARY SEWERS.
 PLAN & PROFILE - 8" V.C.P. - SOUTH HIGHLAND DRIVE.
 SHEET 4 OF 5.

Prepared by: Ernest H. Clary,
 Reg. Prof. Civil Engineer & Land
 Surveyor - No. 250 - Nevada.
 Scale: As shown.
 Drawing No. 55-14.
 Las Vegas, Nevada,
 August 26, 1955.
 Signed: Ernest H. Clary

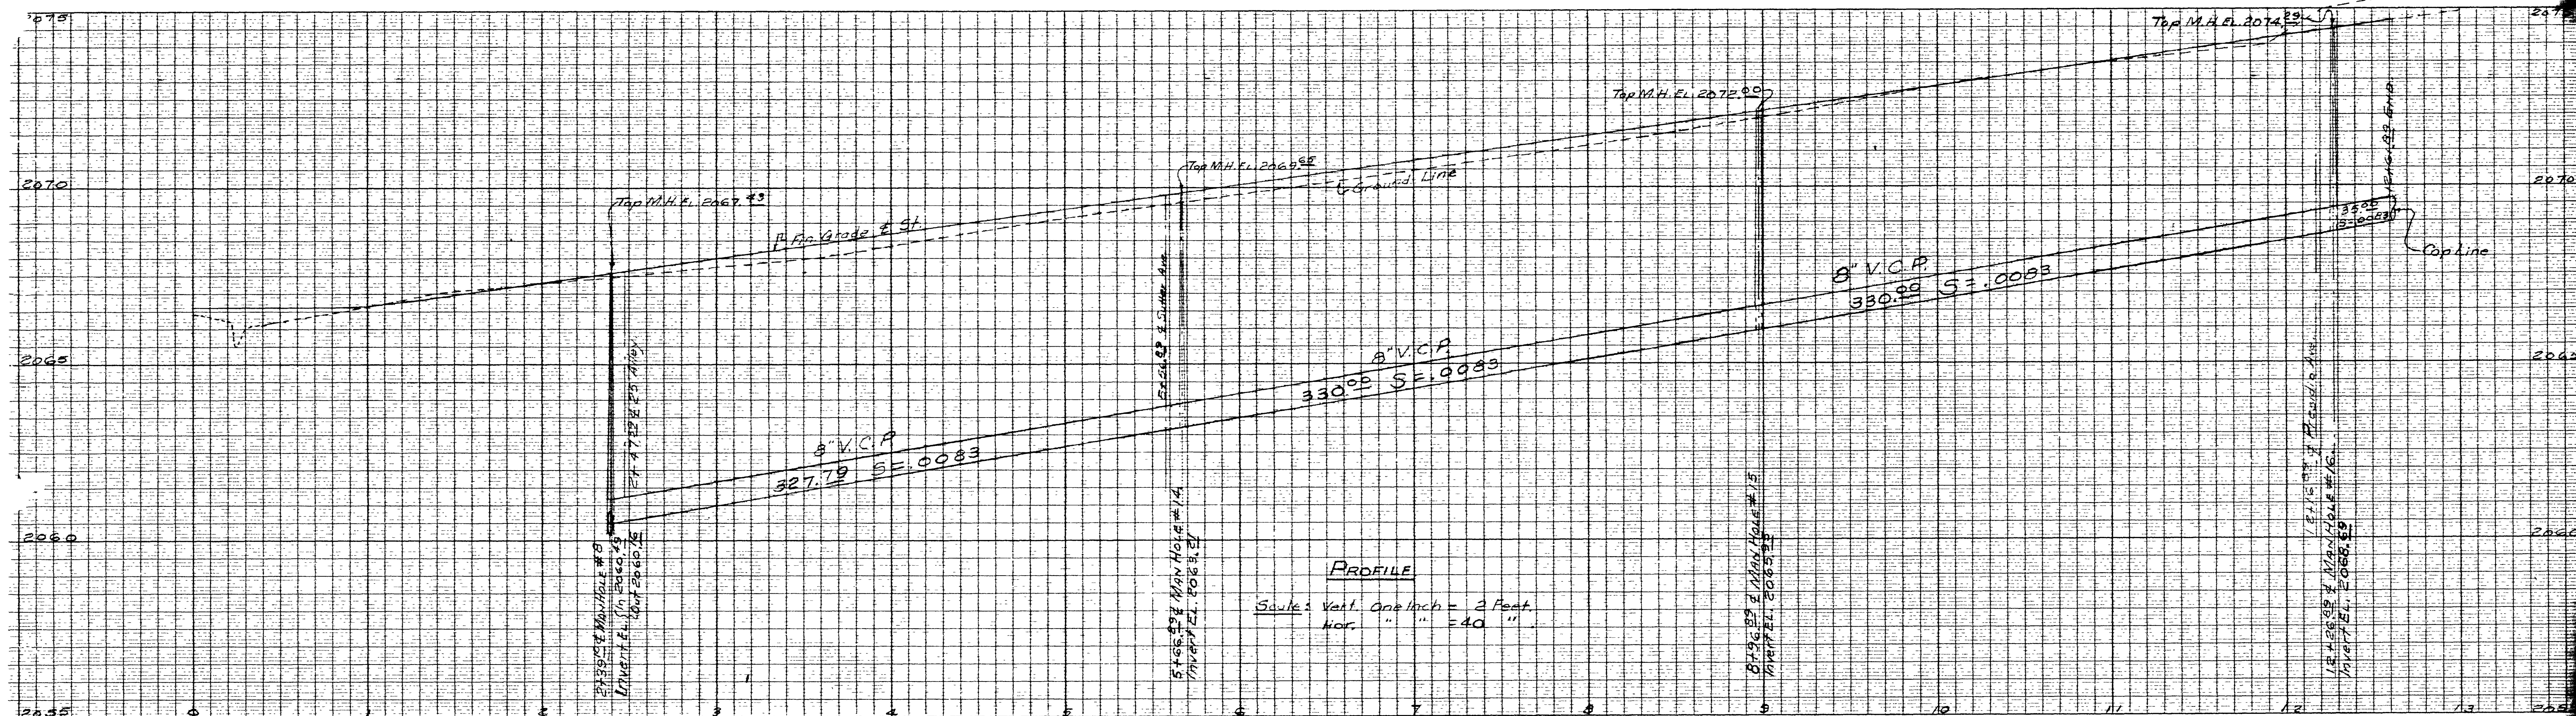

307Y-1560-1

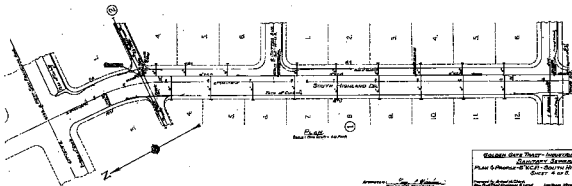

Sanitary Sewers
SHEET 4 OF 5

3077-156-1