
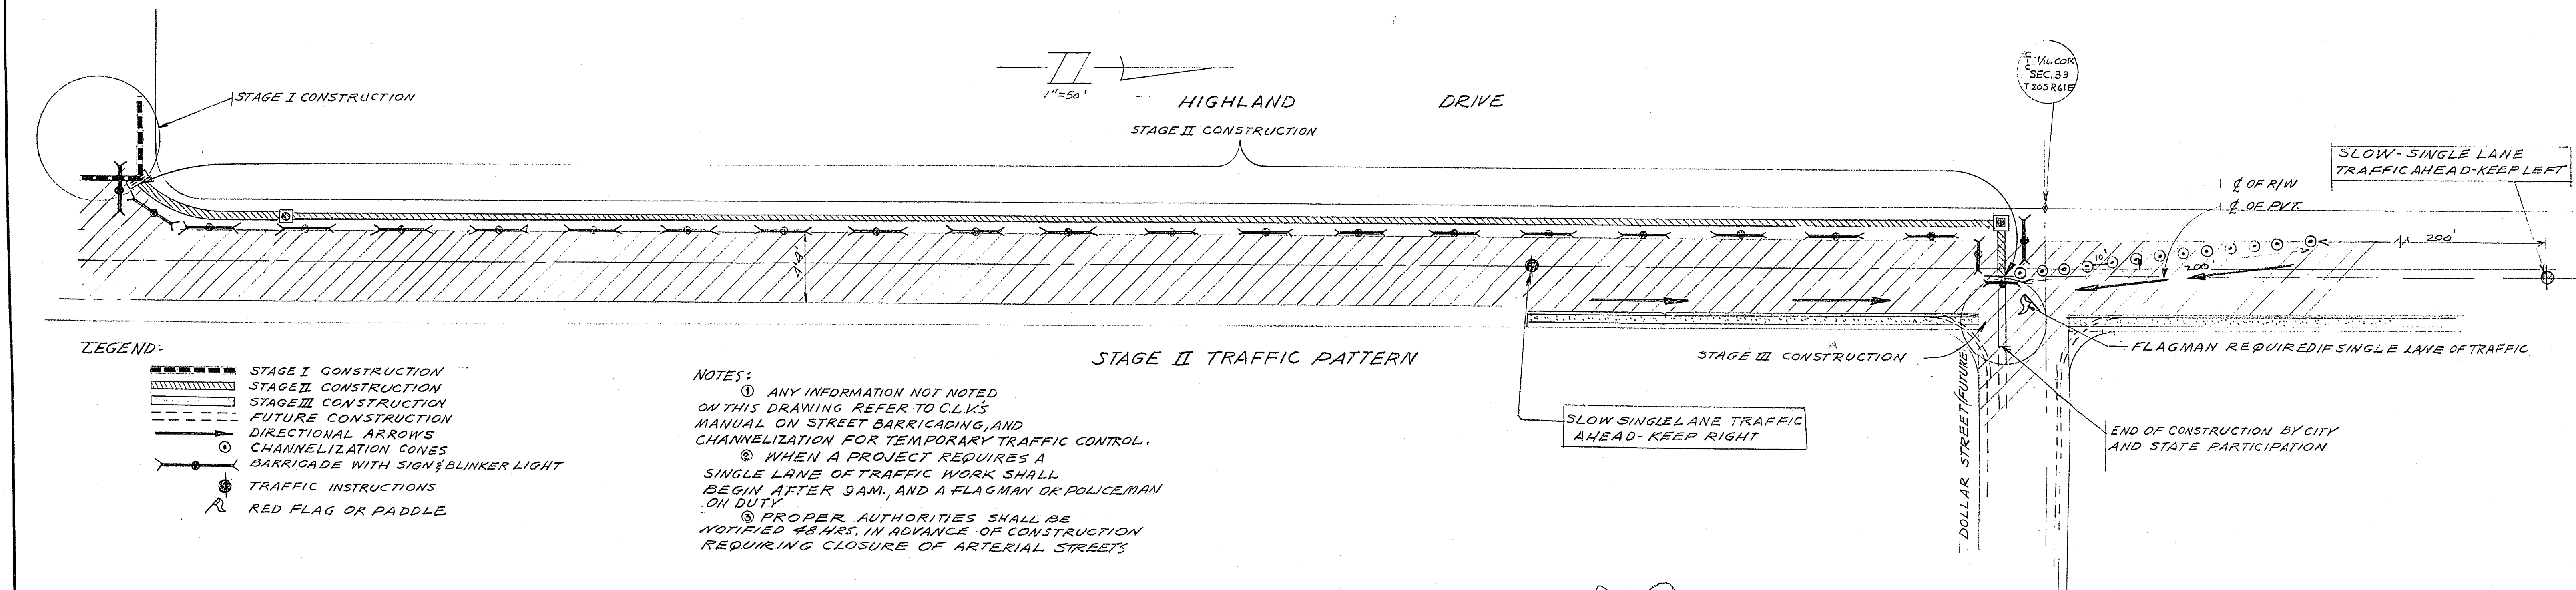


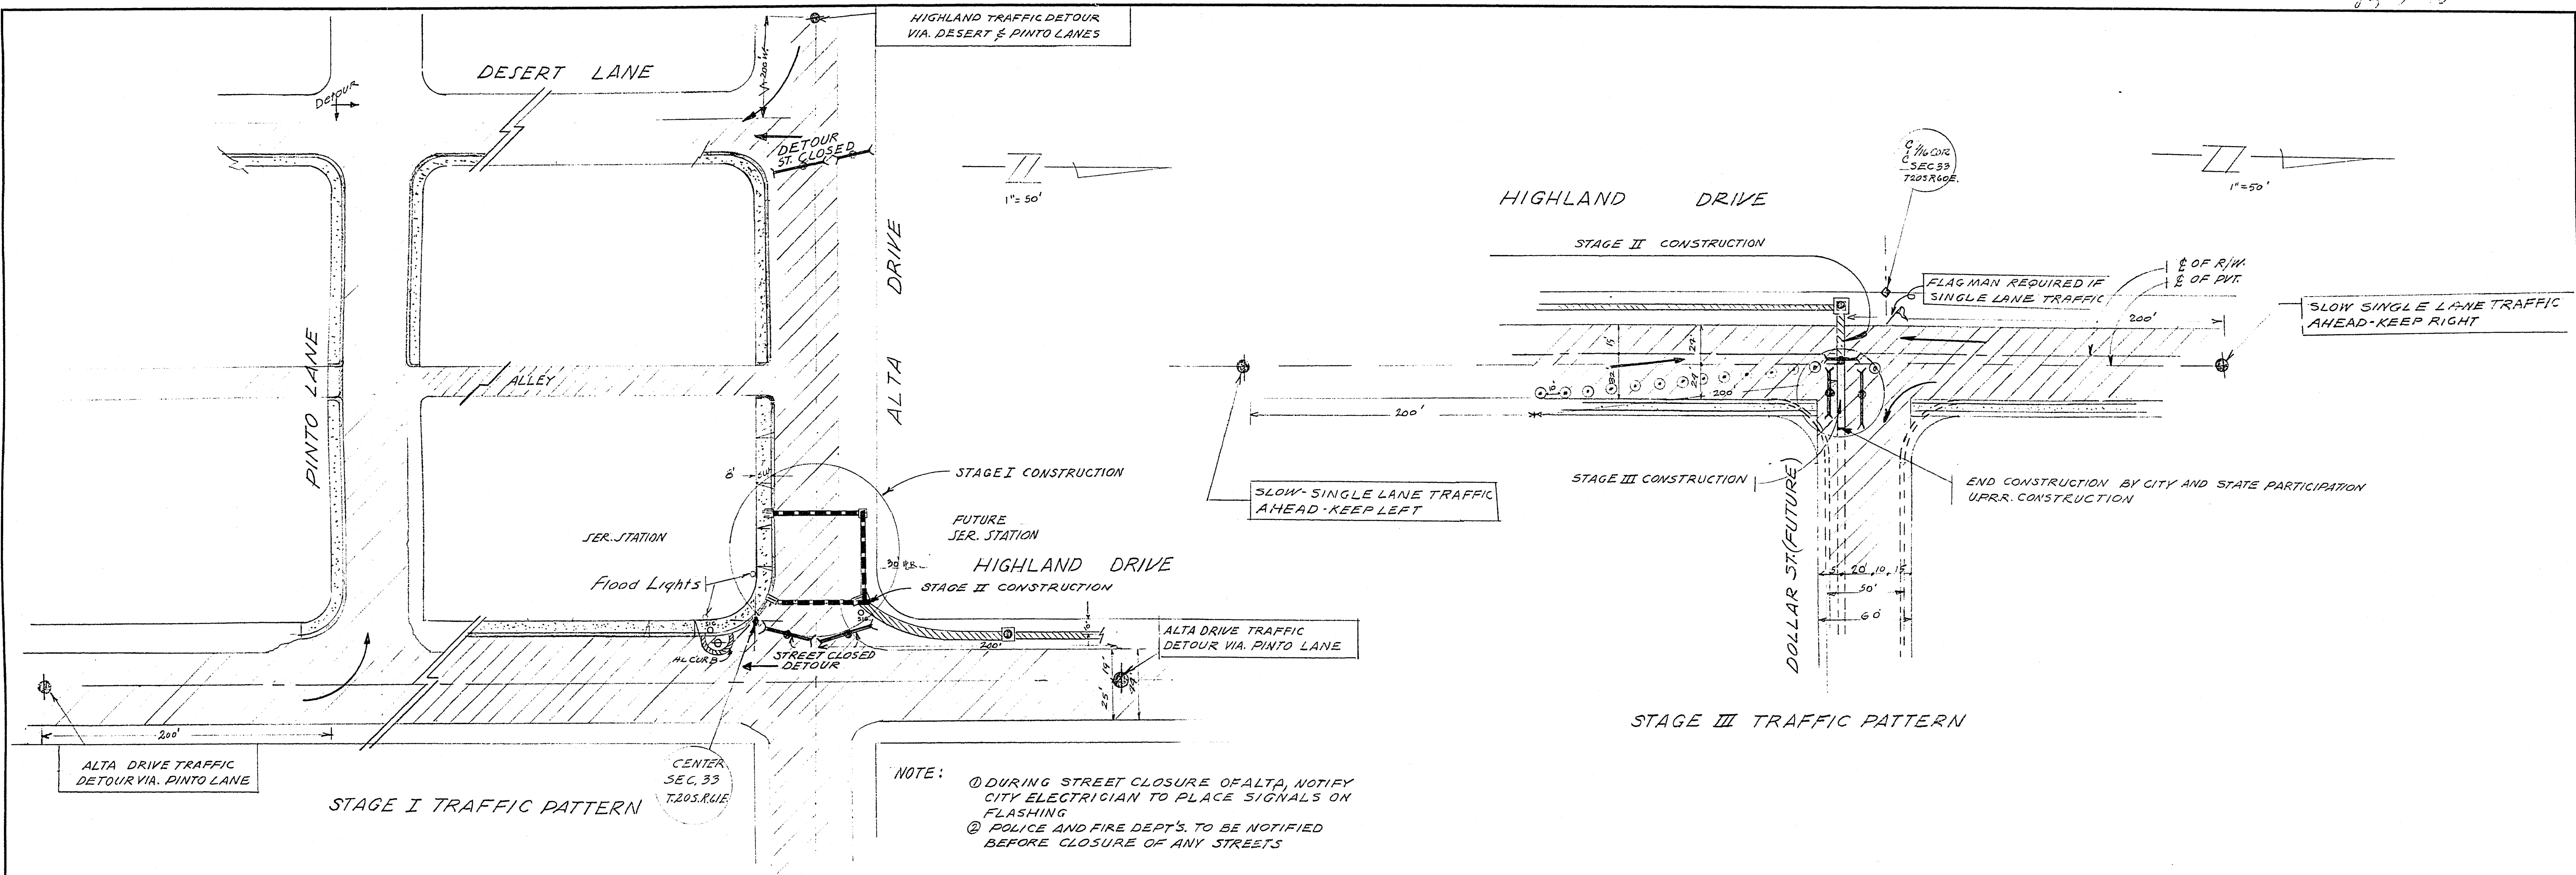

APPROVED BY: *[Signature]* DATE: 9-30-65
TRAFFIC ENGINEER

CITY OF LAS VEGAS NEVADA ENGINEERING DEPT.			
BARRICADING AND TRAFFIC CHANNELIZATION ON HIGHLAND DRIVE FOR STORM DRAIN			
W.D. 917	DATE	SC. (H)	1"=50'
DES. DADD	7/22/65	SC. (V)	-
DR. DADD	7/29/65	F.BK. NO.	-
CKD.		P.L.O. NO.	
APPROVED BY CITY ENGR.			DRAWING NO.
			327-100 a