


- LEGEND**
- SIGNAL HEAD
 - SIGNAL HEAD WITH BACKPLATE
 - MAST ARM OVERHEAD SIGNAL WITH BACKPLATE
 - SIGNAL STANDARD
 - No. 3 1/2 TRAFFIC SIGNAL PULL BOX
 - LOOP DETECTOR
 - CONDUIT

Call before you Dig.
1-800-277-2600
UNDERGROUND SERVICE (USA)

Call before you Overhead
563-6111
OVERHEAD SERVICE (USA)

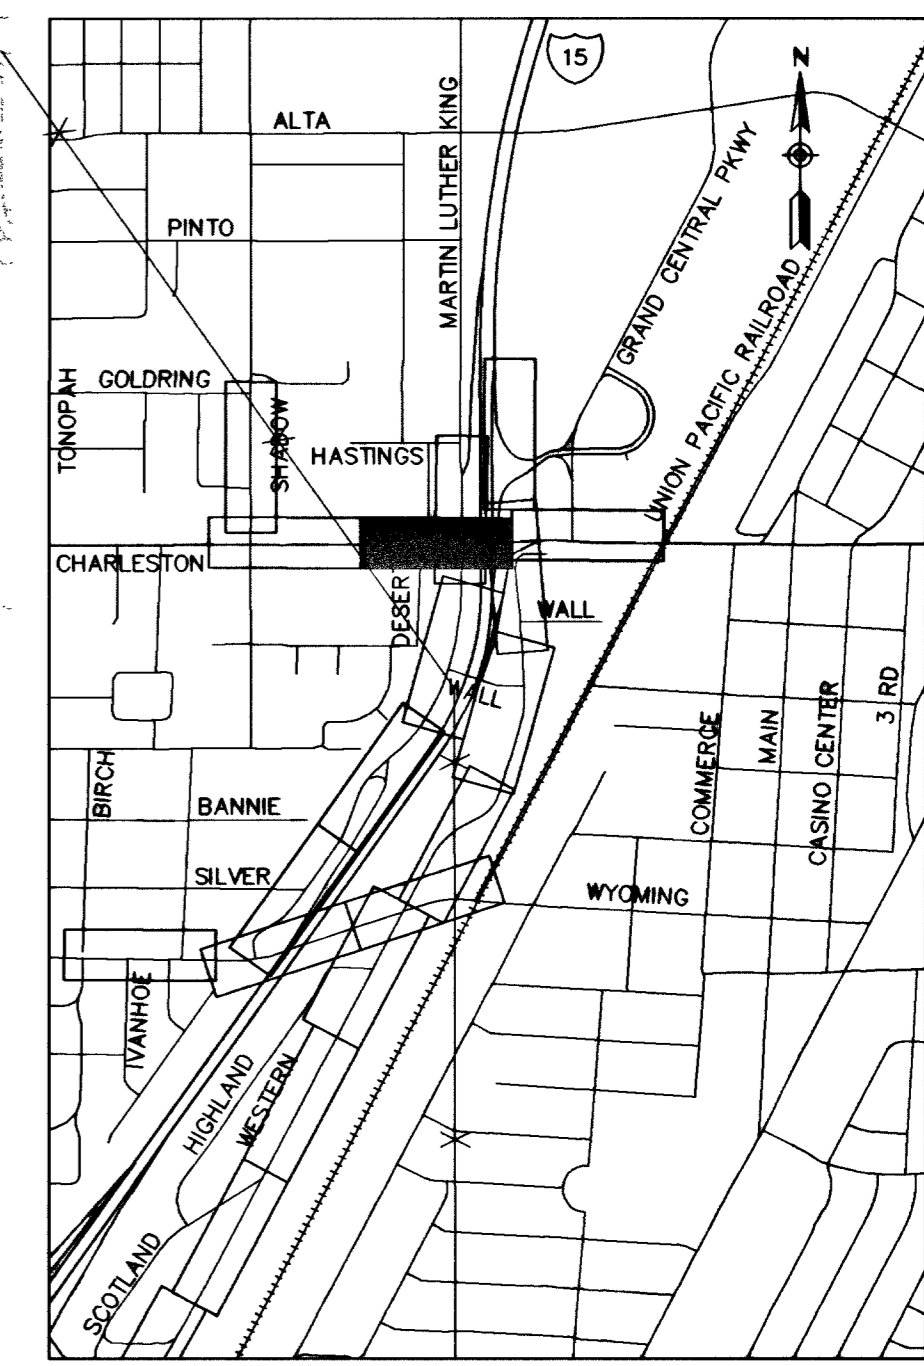

DATE	7/20/03	REVISIONS	PROJECT # 31604	DESIGN BY KFN
			SCALE (V) N/A	DATE DEC 17, 1999
			SCALE (H) 1:200	DATE N/A
			F.L.D. BK. # N/A	

PARSONS BRINCKERHOFF
Los Vegas, Nevada

DEPARTMENT OF PUBLIC WORKS

I-15 FREEWAY CHANNEL

SIGNALIZATION PLAN

CHARLESTON & MARTIN LUTHER KING

JOHN P. CLARK
Professional Engineer
No. 11100

DRAWING No. T-14	238
	241