


PERMANENT PAVEMENT DELINEATION LEGEND

- ① TYPE 1 CENTERLINE PER CCPW USD DWG 244
- ② TRANSITION SECTION PER CCPW USD DWG 245 (SHEET 2 OF 3)
- ③ TRANSITION SECTION PER CCPW USD DWG 245 (SHEET 3 OF 3)
- ④ TYPE 4 LANE LINE PER CCPW USD DWG 244A
- ⑤ 150mm SOLID WHITE PAINT OR TAPE PARKING LINE
- ⑥ STORAGE LANE LINE PER CCPW STD DWG 246A
- (A) INSTALL "ARROWS", "ONLY", & "STOP" USING TYPE 2 MARKING FILM

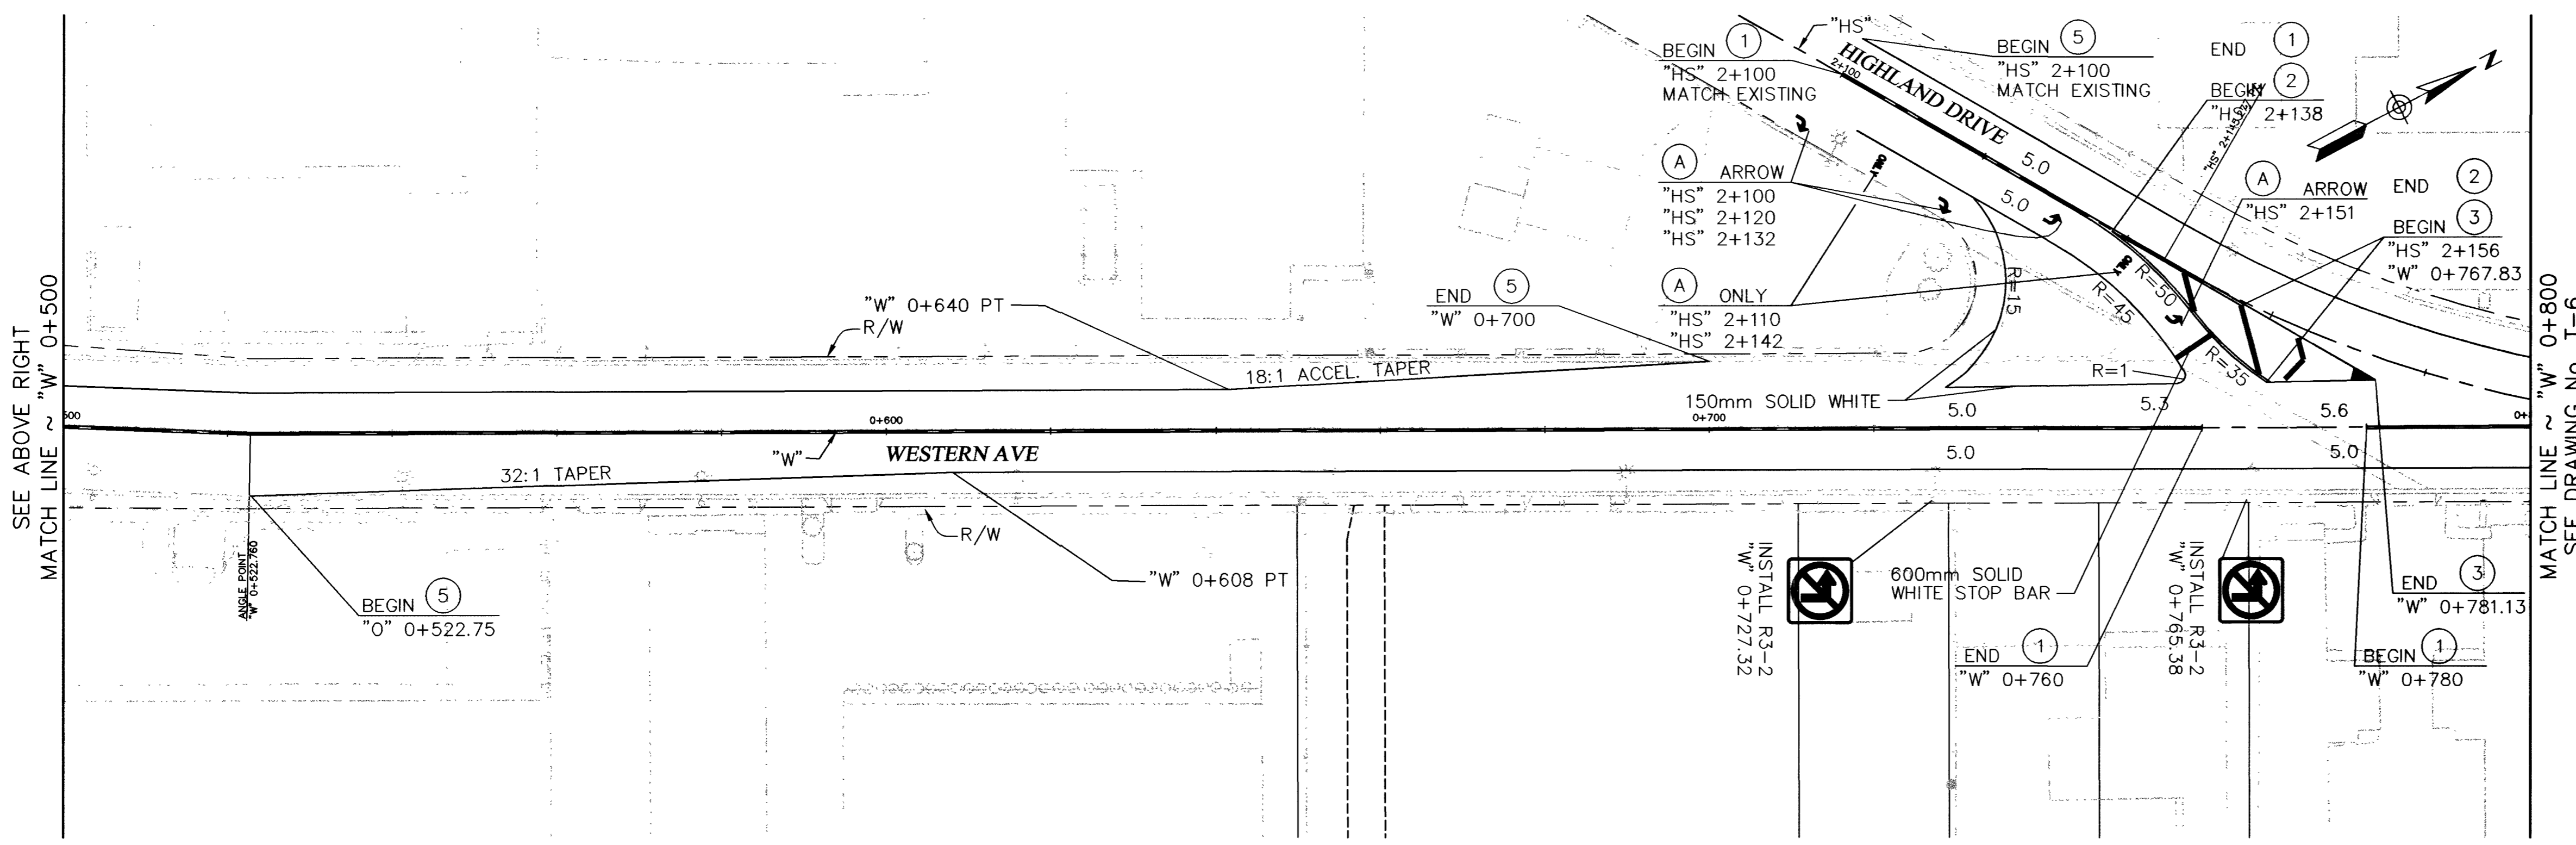

Call before you Dig.


1-800-277-2600

UNDERGROUND SERVICE (USA)

Call before you Overhead

563-6111

OVERHEAD SERVICE (USA)

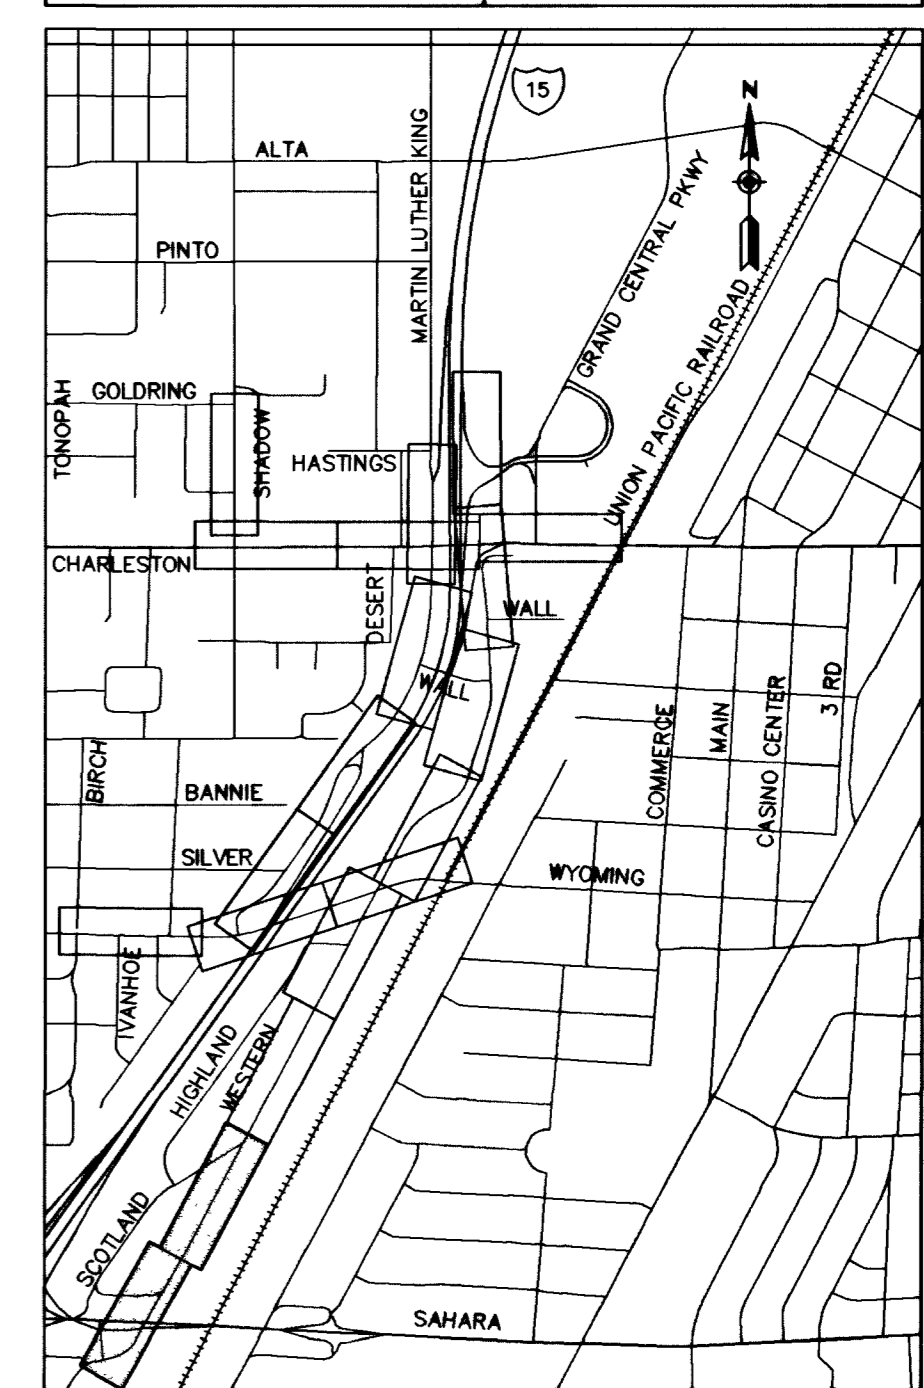

DATE	REVISIONS	PROJECT #	SCALE (V)	SCALE (H)	FLD. BK. #	DATE	DESIGN BY
1/29/03		31804	N/A	1:500	N/A	DEC. 17, 1999	KFN

PARSONS BRINCKERHOFF

Las Vegas, Nevada

DEPARTMENT OF PUBLIC WORKS

I-15 FREEWAY CHANNEL

SIGNING AND STRIPING PLAN

"W" 0+195 TO "W" 0+800

PROFESSIONAL ENGINEER

JOHN CLARK

NO. 11501