
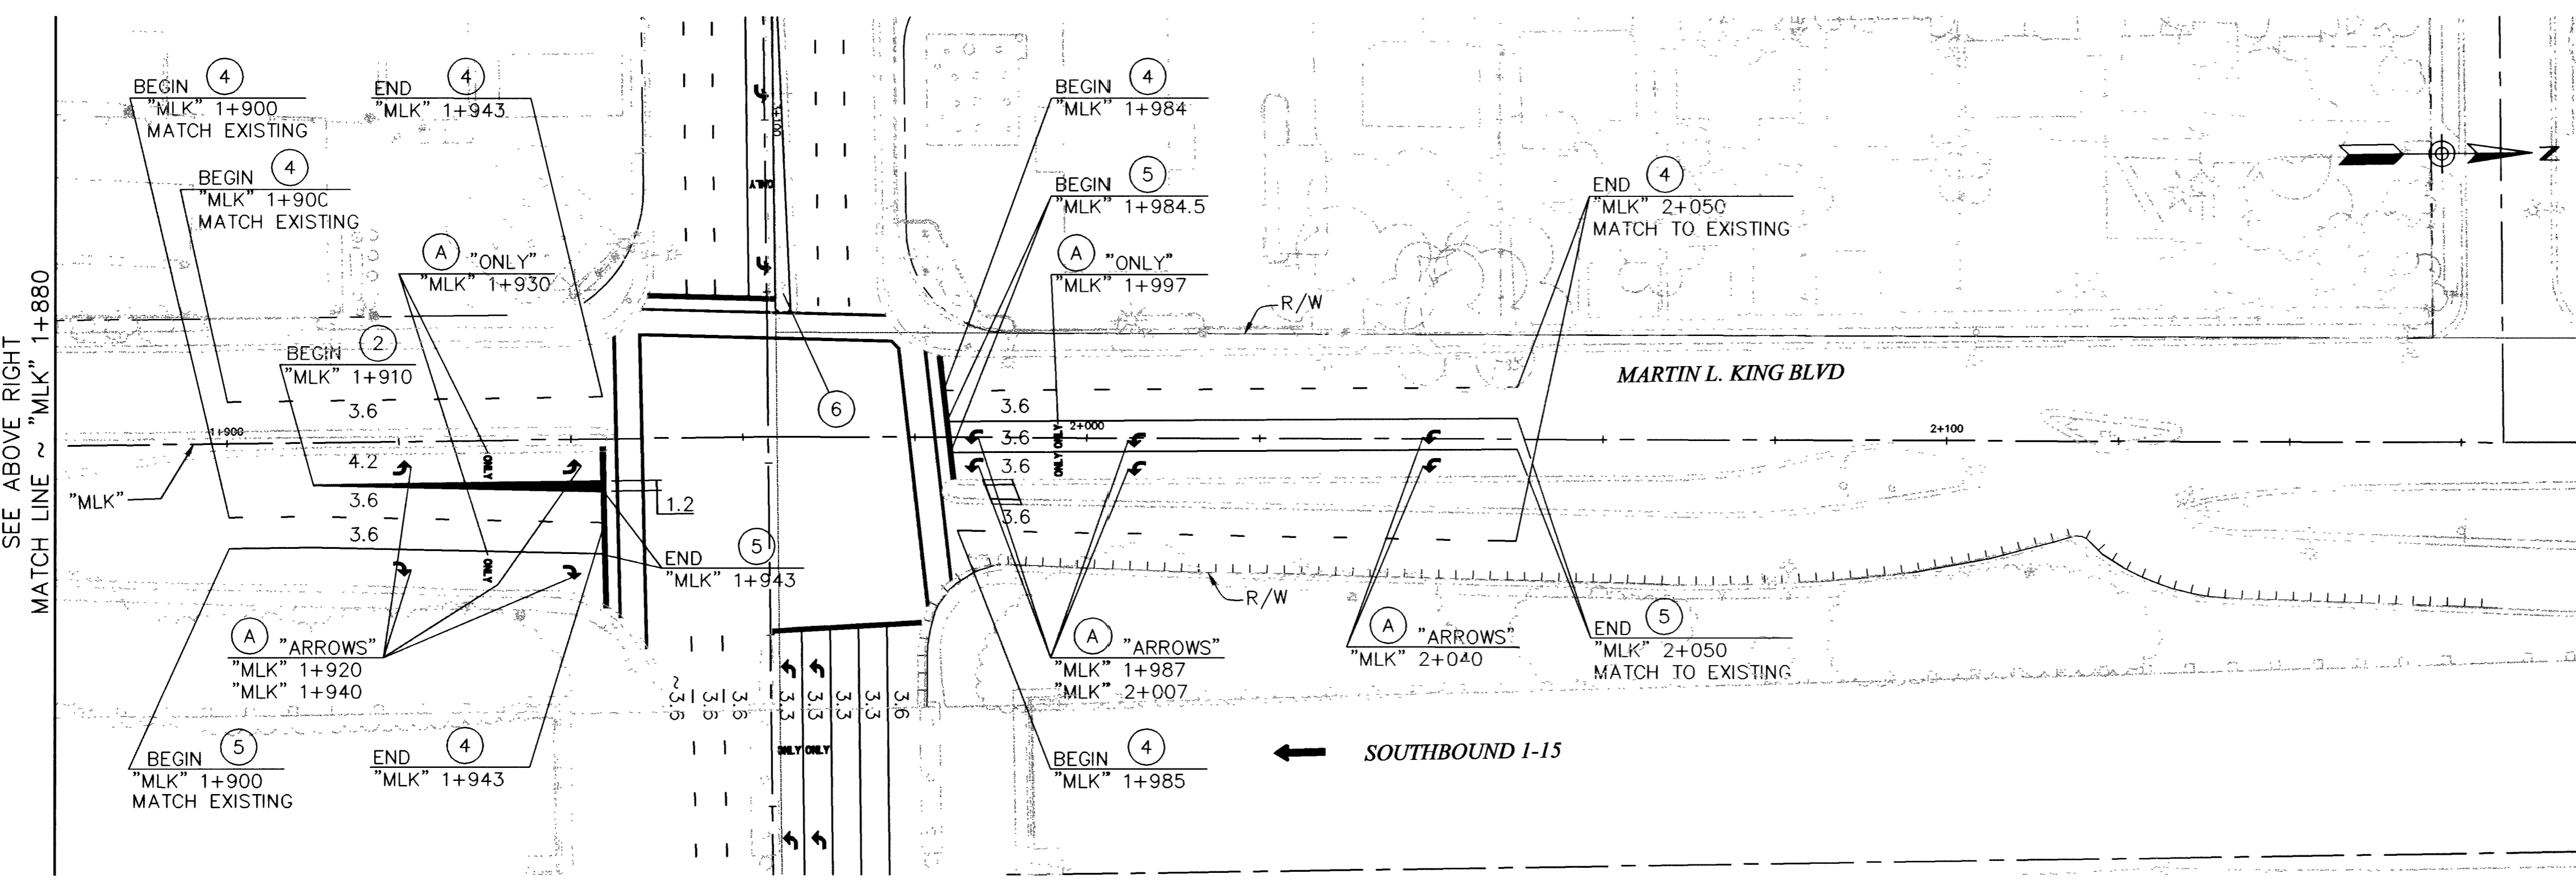



PERMANENT PAVEMENT DELINEATION LEGEND

- ① TYPE 1 CENTERLINE PER CCPW USD DWG 244
- ② TRANSITION SECTION PER CCPW USD DWG 245
- ③ DROP LANE LINE PER CCPW STD DWG 246A
- ④ TYPE 4 LANE LINE PER CCPW USD DWG 244A
- ⑤ STORAGE LANE LINE PER CCPW USD DWG 246A
- ⑥ INSTALL MEDIAN NOSE MARKINGS PER CCPW USD DWG 248
- (A) INSTALL "ARROWS", "ONLY", & "STOP" USING TYPE 2 MARKING FILM

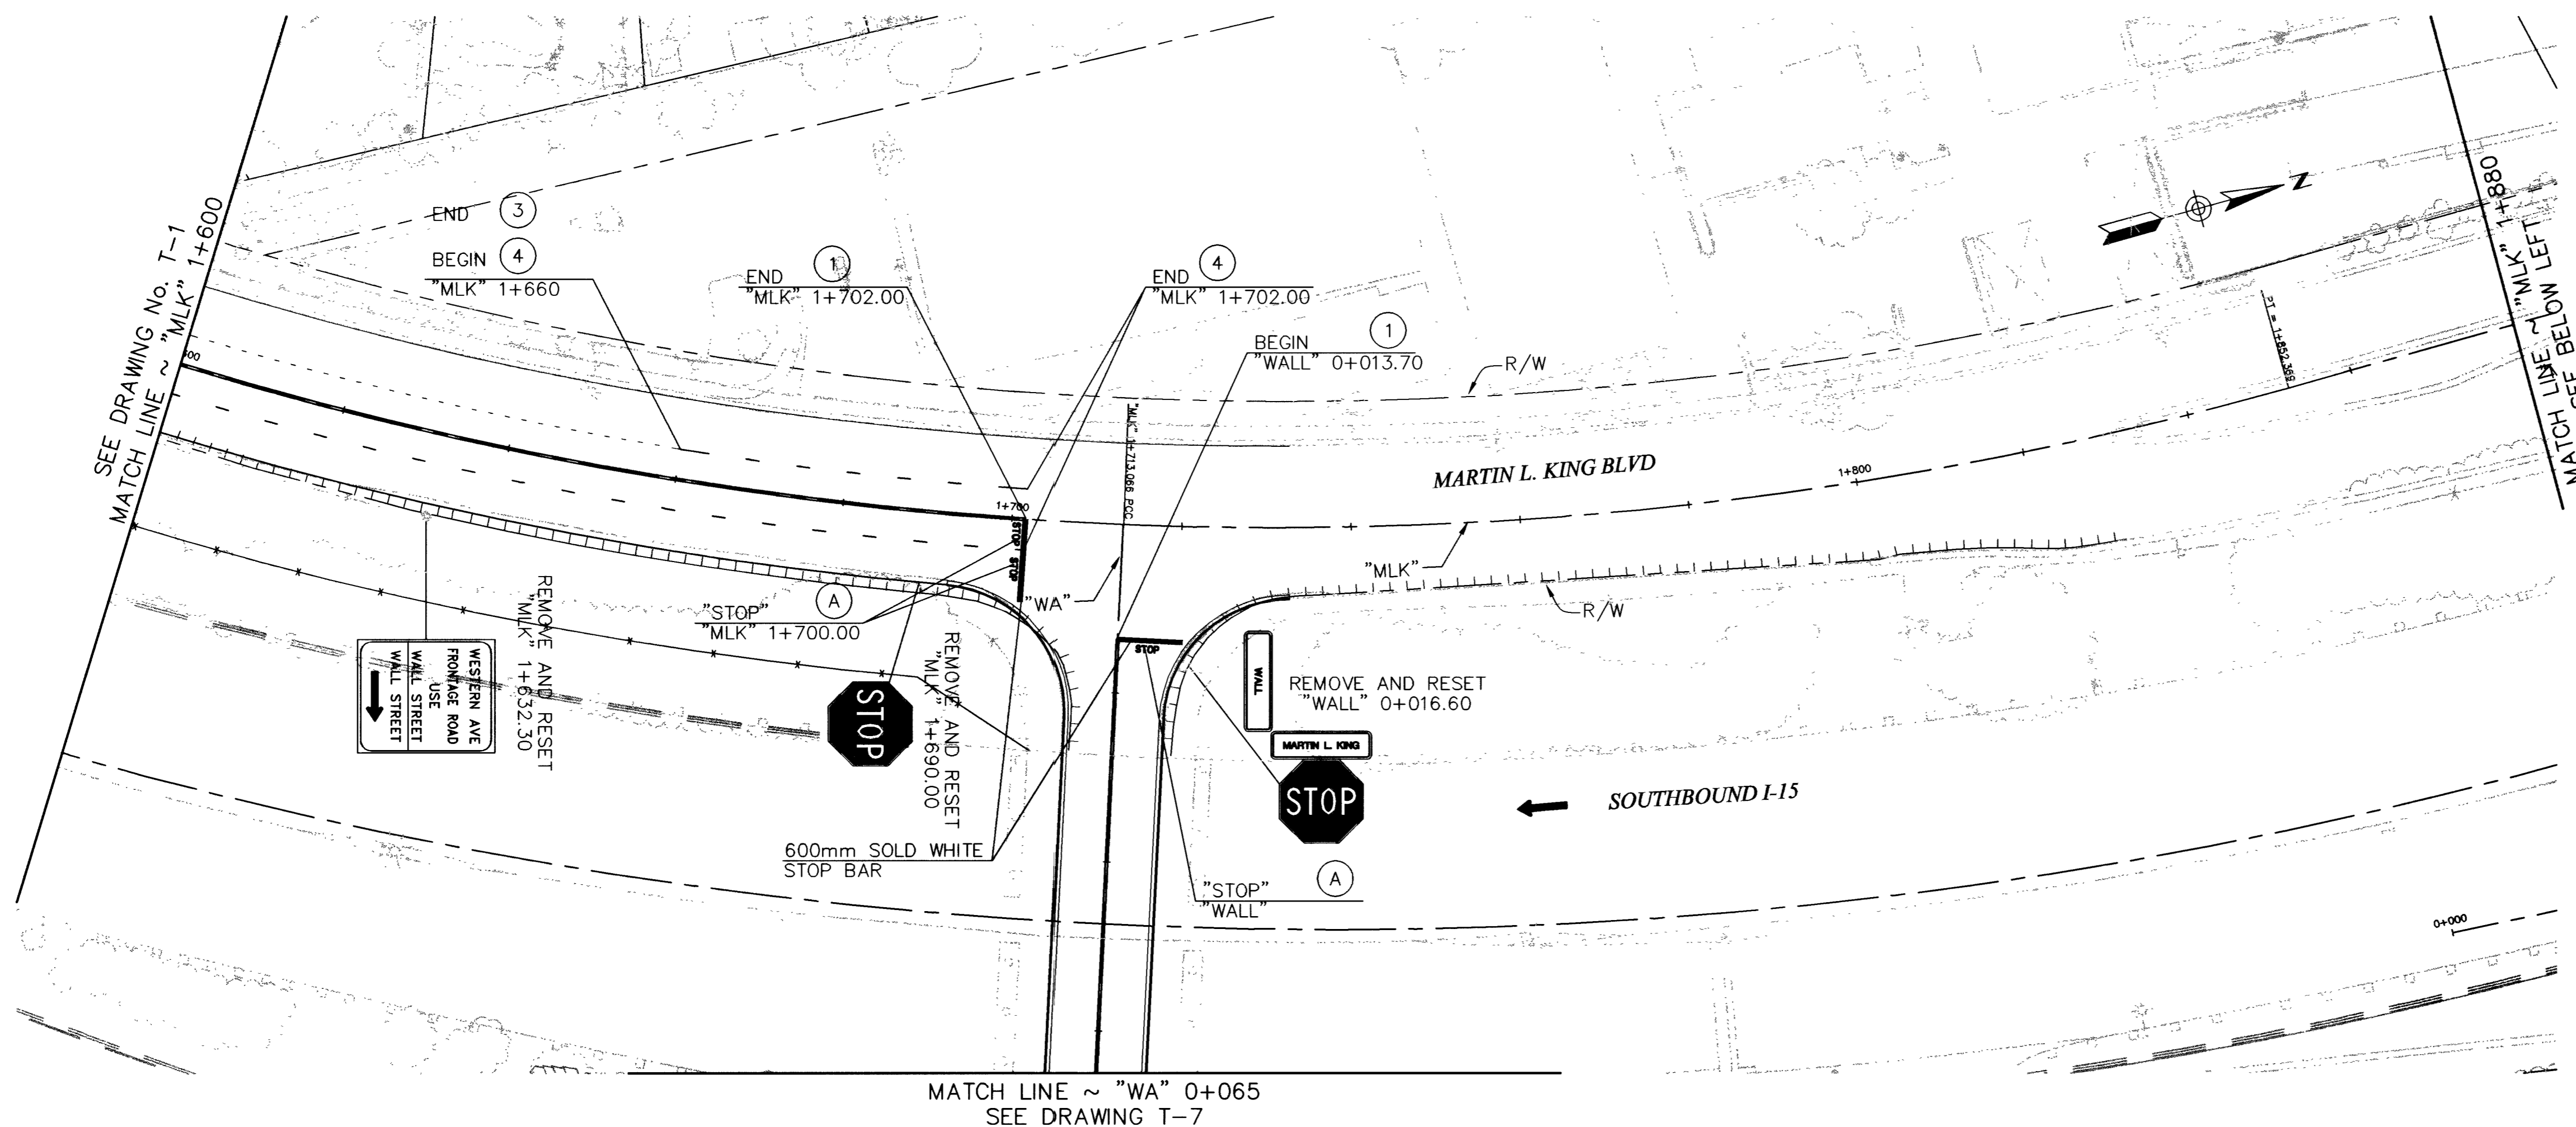

Call before you Dig. 1-800-277-2600 UNDERGROUND SERVICE (USA)

Call before you Overhead 563-6111 OVERHEAD SERVICE (USA)

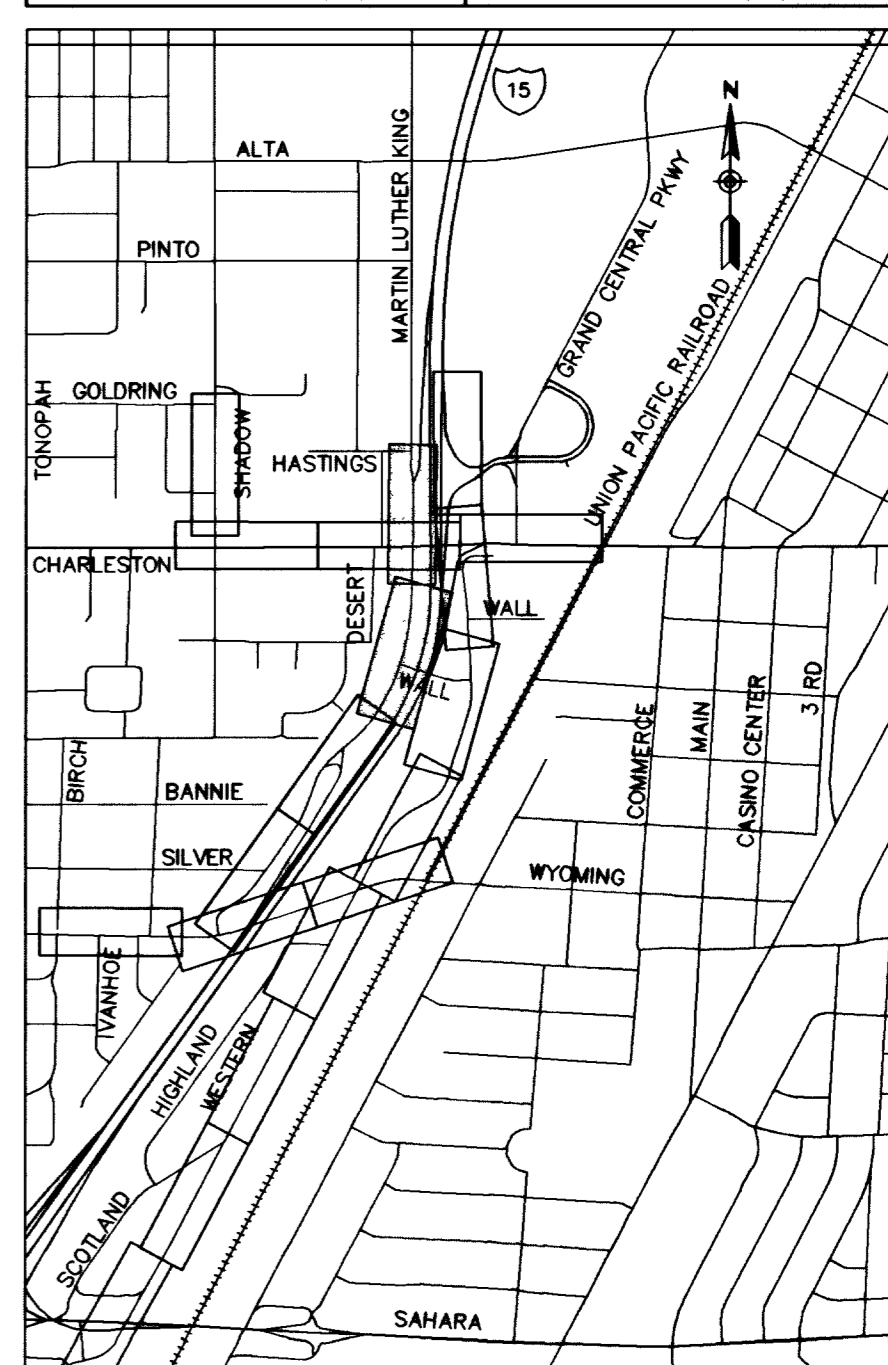

DATE	REVISIONS	PROJECT #	SCALE (V)	DATE	DESIGN BY
4/30/03		31604	N/A	DEC 17, 1999	KHN

DEPARTMENT OF PUBLIC WORKS

I-15 FREEWAY CHANNEL  
SIGNING AND STRIPING PLAN  
"MLK" 1+600 TO "MLK" 2+060

DRAWING No. 226  
T-2  
241